






CONSTRUCTION KEY	
	existing retained
	line over/under/behind
	demolished
	new construction



FOR NOTES SEE DWG N° SK00

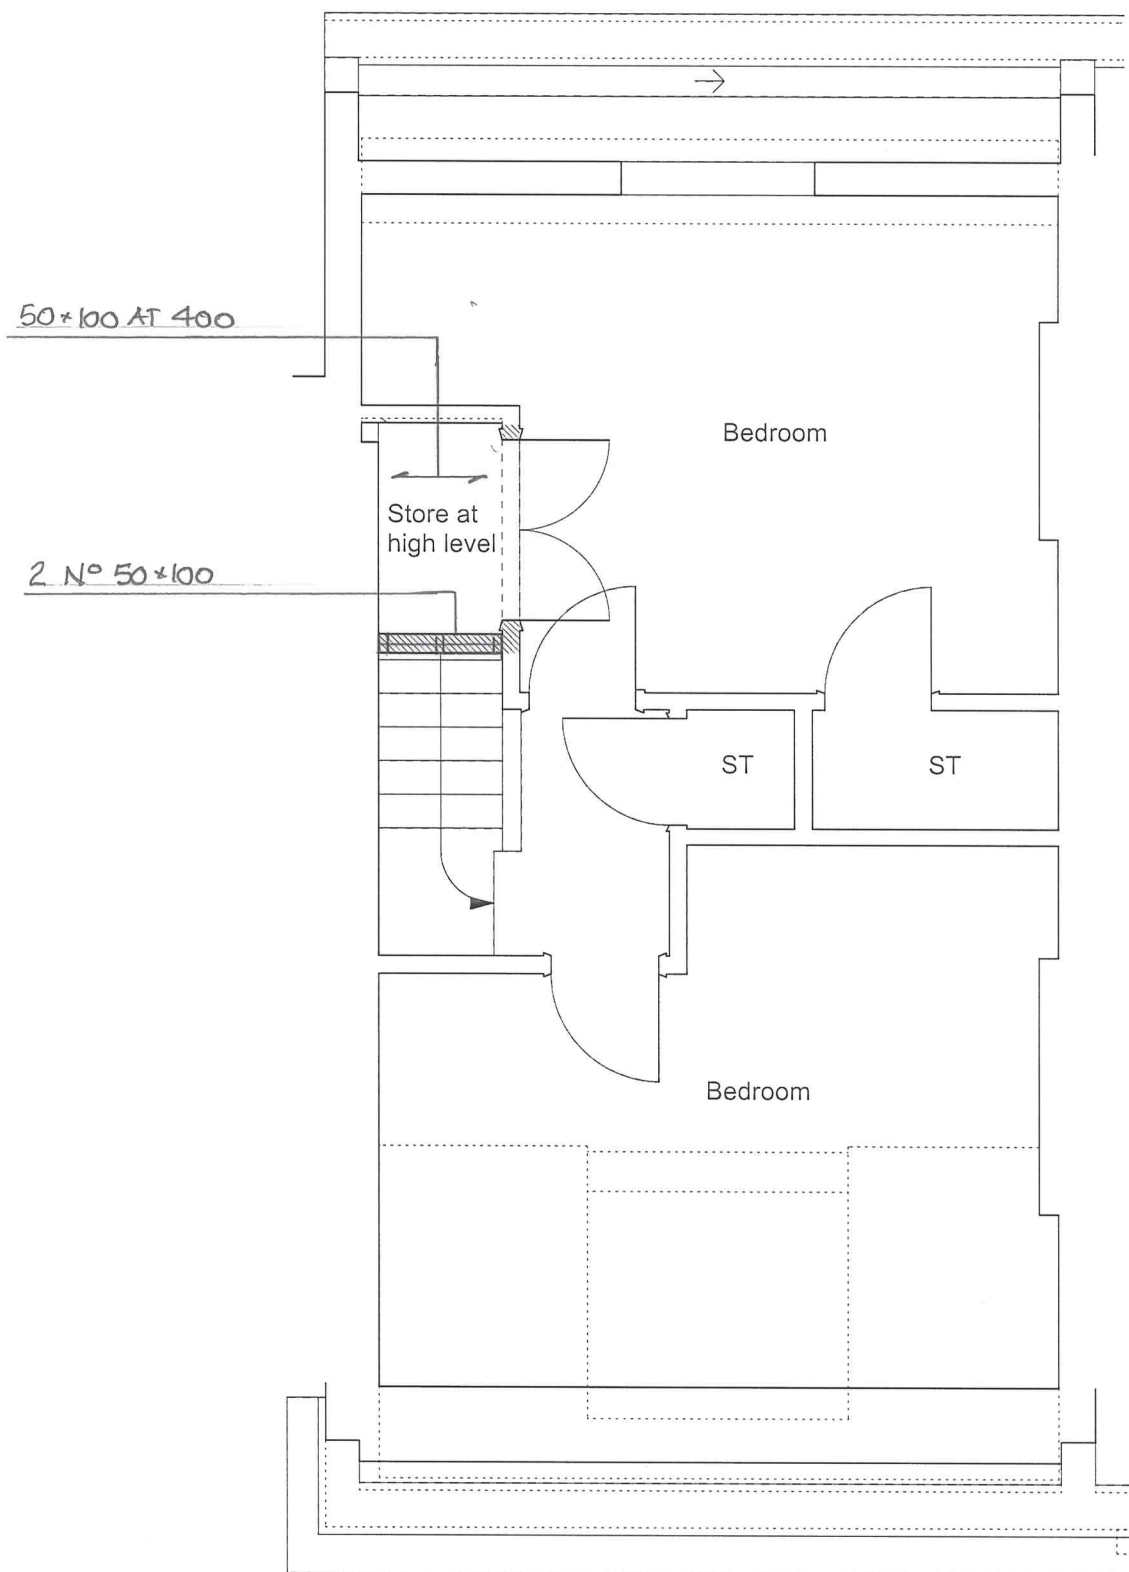

	PROJECT 5 ARCHITECTURE LLP 8 Waterson Street London E2 8HL	job title 15 AMPTON STREET, LONDON WC1X 0LT
	T: +44 (0)20 7739 9131 F: +44 (0)20 7739 3687 E: info@p5a.co.uk	drawing ATTIC (3RD FLOOR) PLAN - PROPOSED

<b>Ellis and Moore Ltd</b> CONSULTING ENGINEERS	Drawing No <b>14071/Sk05</b>
--	---------------------------------