


CORRIDOR ELEVATION 1:50

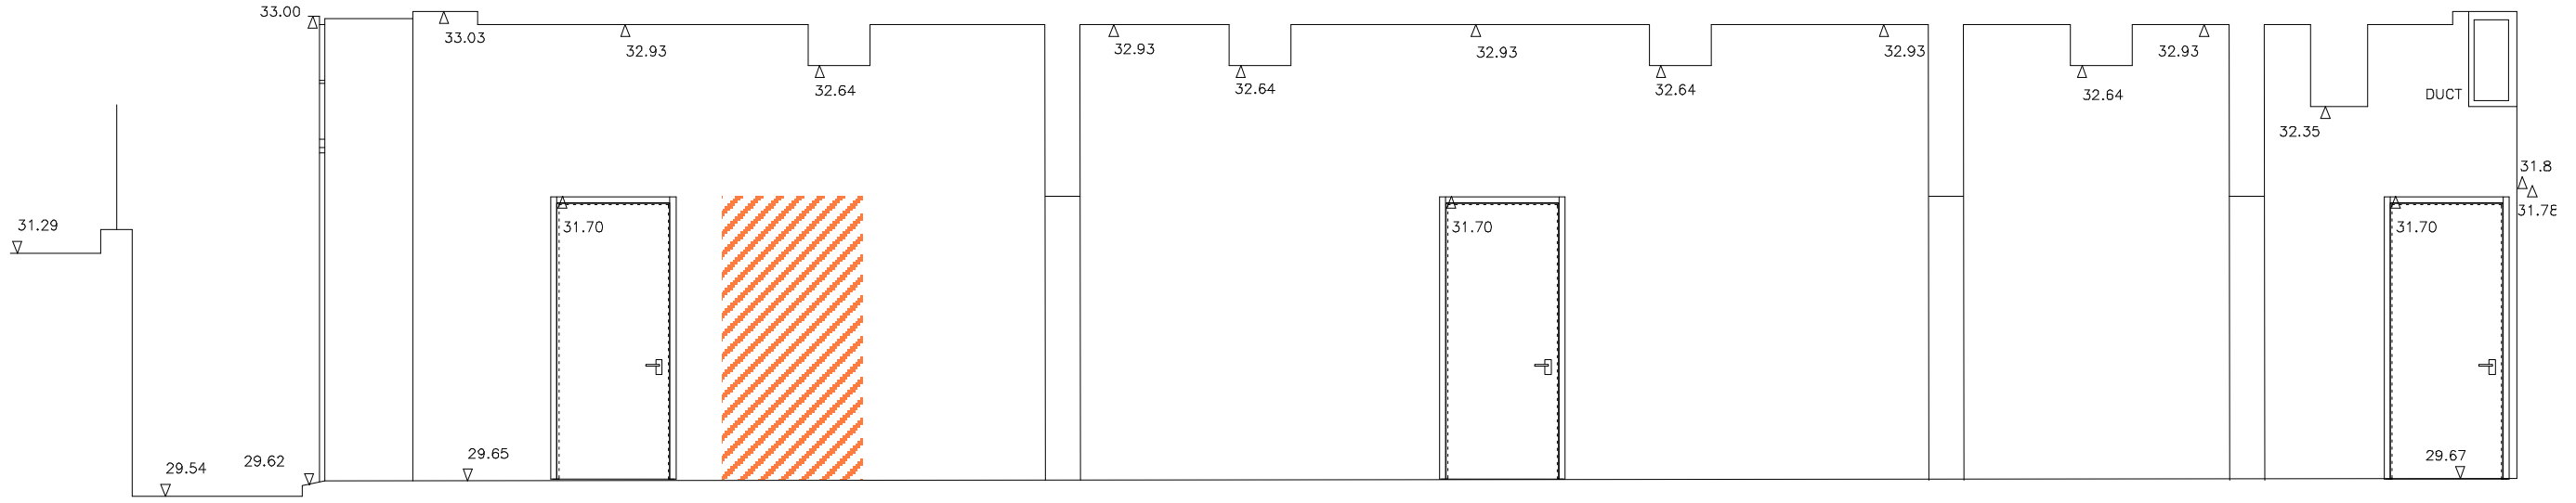


5m

2.5m

revisions  
A Part M Unisex WC


scale 1:50

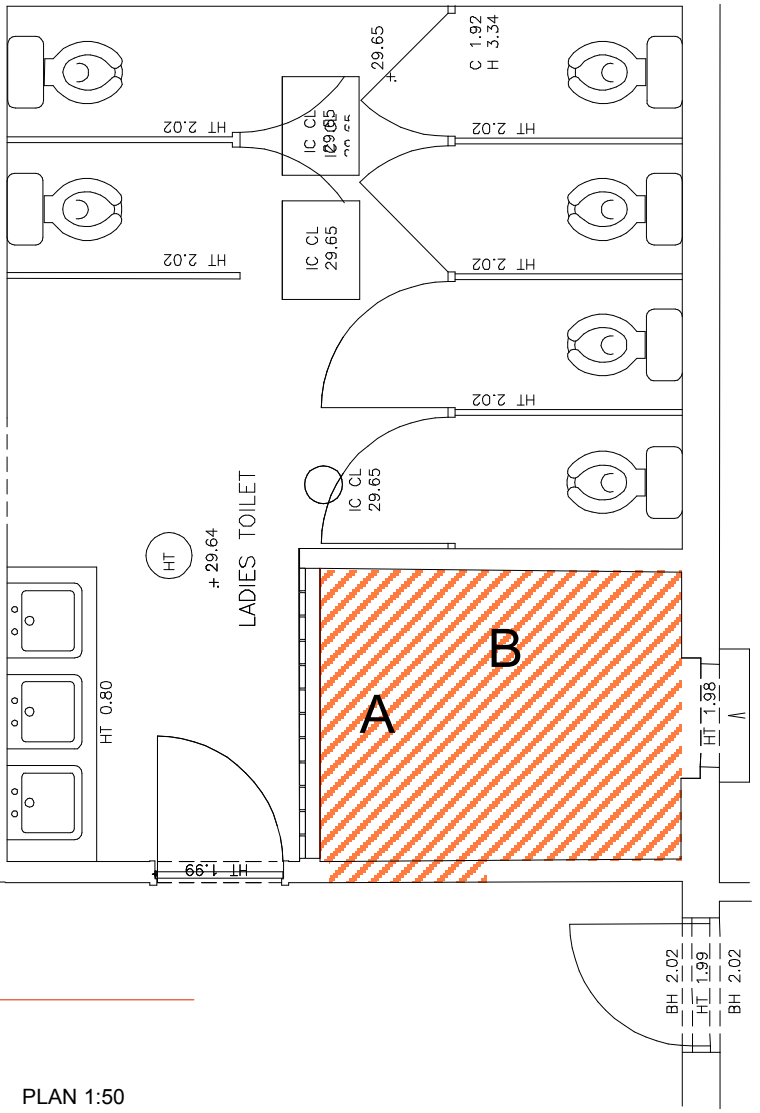


SECTION

PLAN 1:50

INTERNAL ELEVATION A 1:50

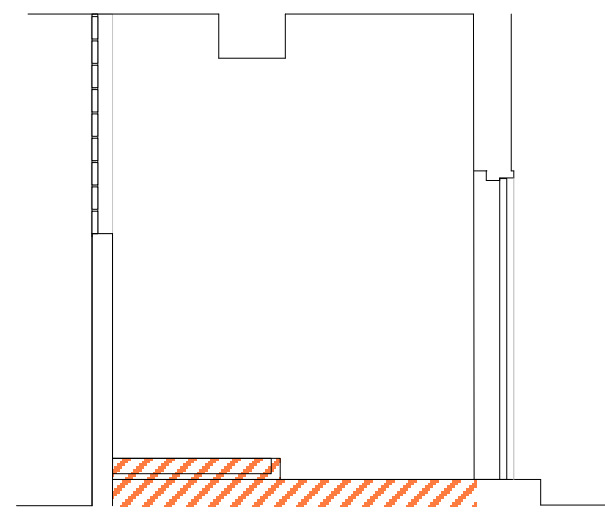

INTERNAL ELEVATION B 1:50

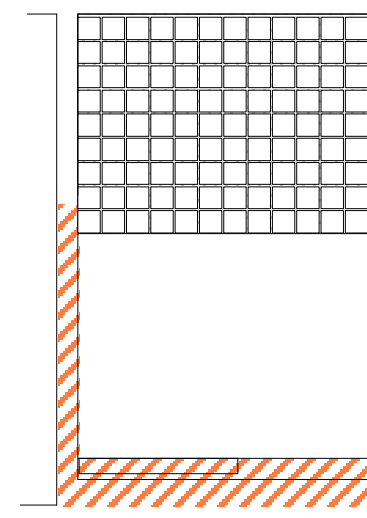

indicates fabric to be removed

arts lettres techniques ARCHITECT Arts Lettres Techniques Limited 2013 copyright is retained ©

33A ARLINGTON ROAD LONDON NW1 7ES T: (020) 7383 4778 alan.chandler@member.riba.org ALL DIMENSIONS MUST BE VERIFIED ON SITE

PROJECT CECIL SHARP HOUSE

NUMBER CSH 0102.1

SCALE 1:50 @ A3

SUBJECT BASEMENT PART M WC existing

REVISION

DATE 25/03/13