



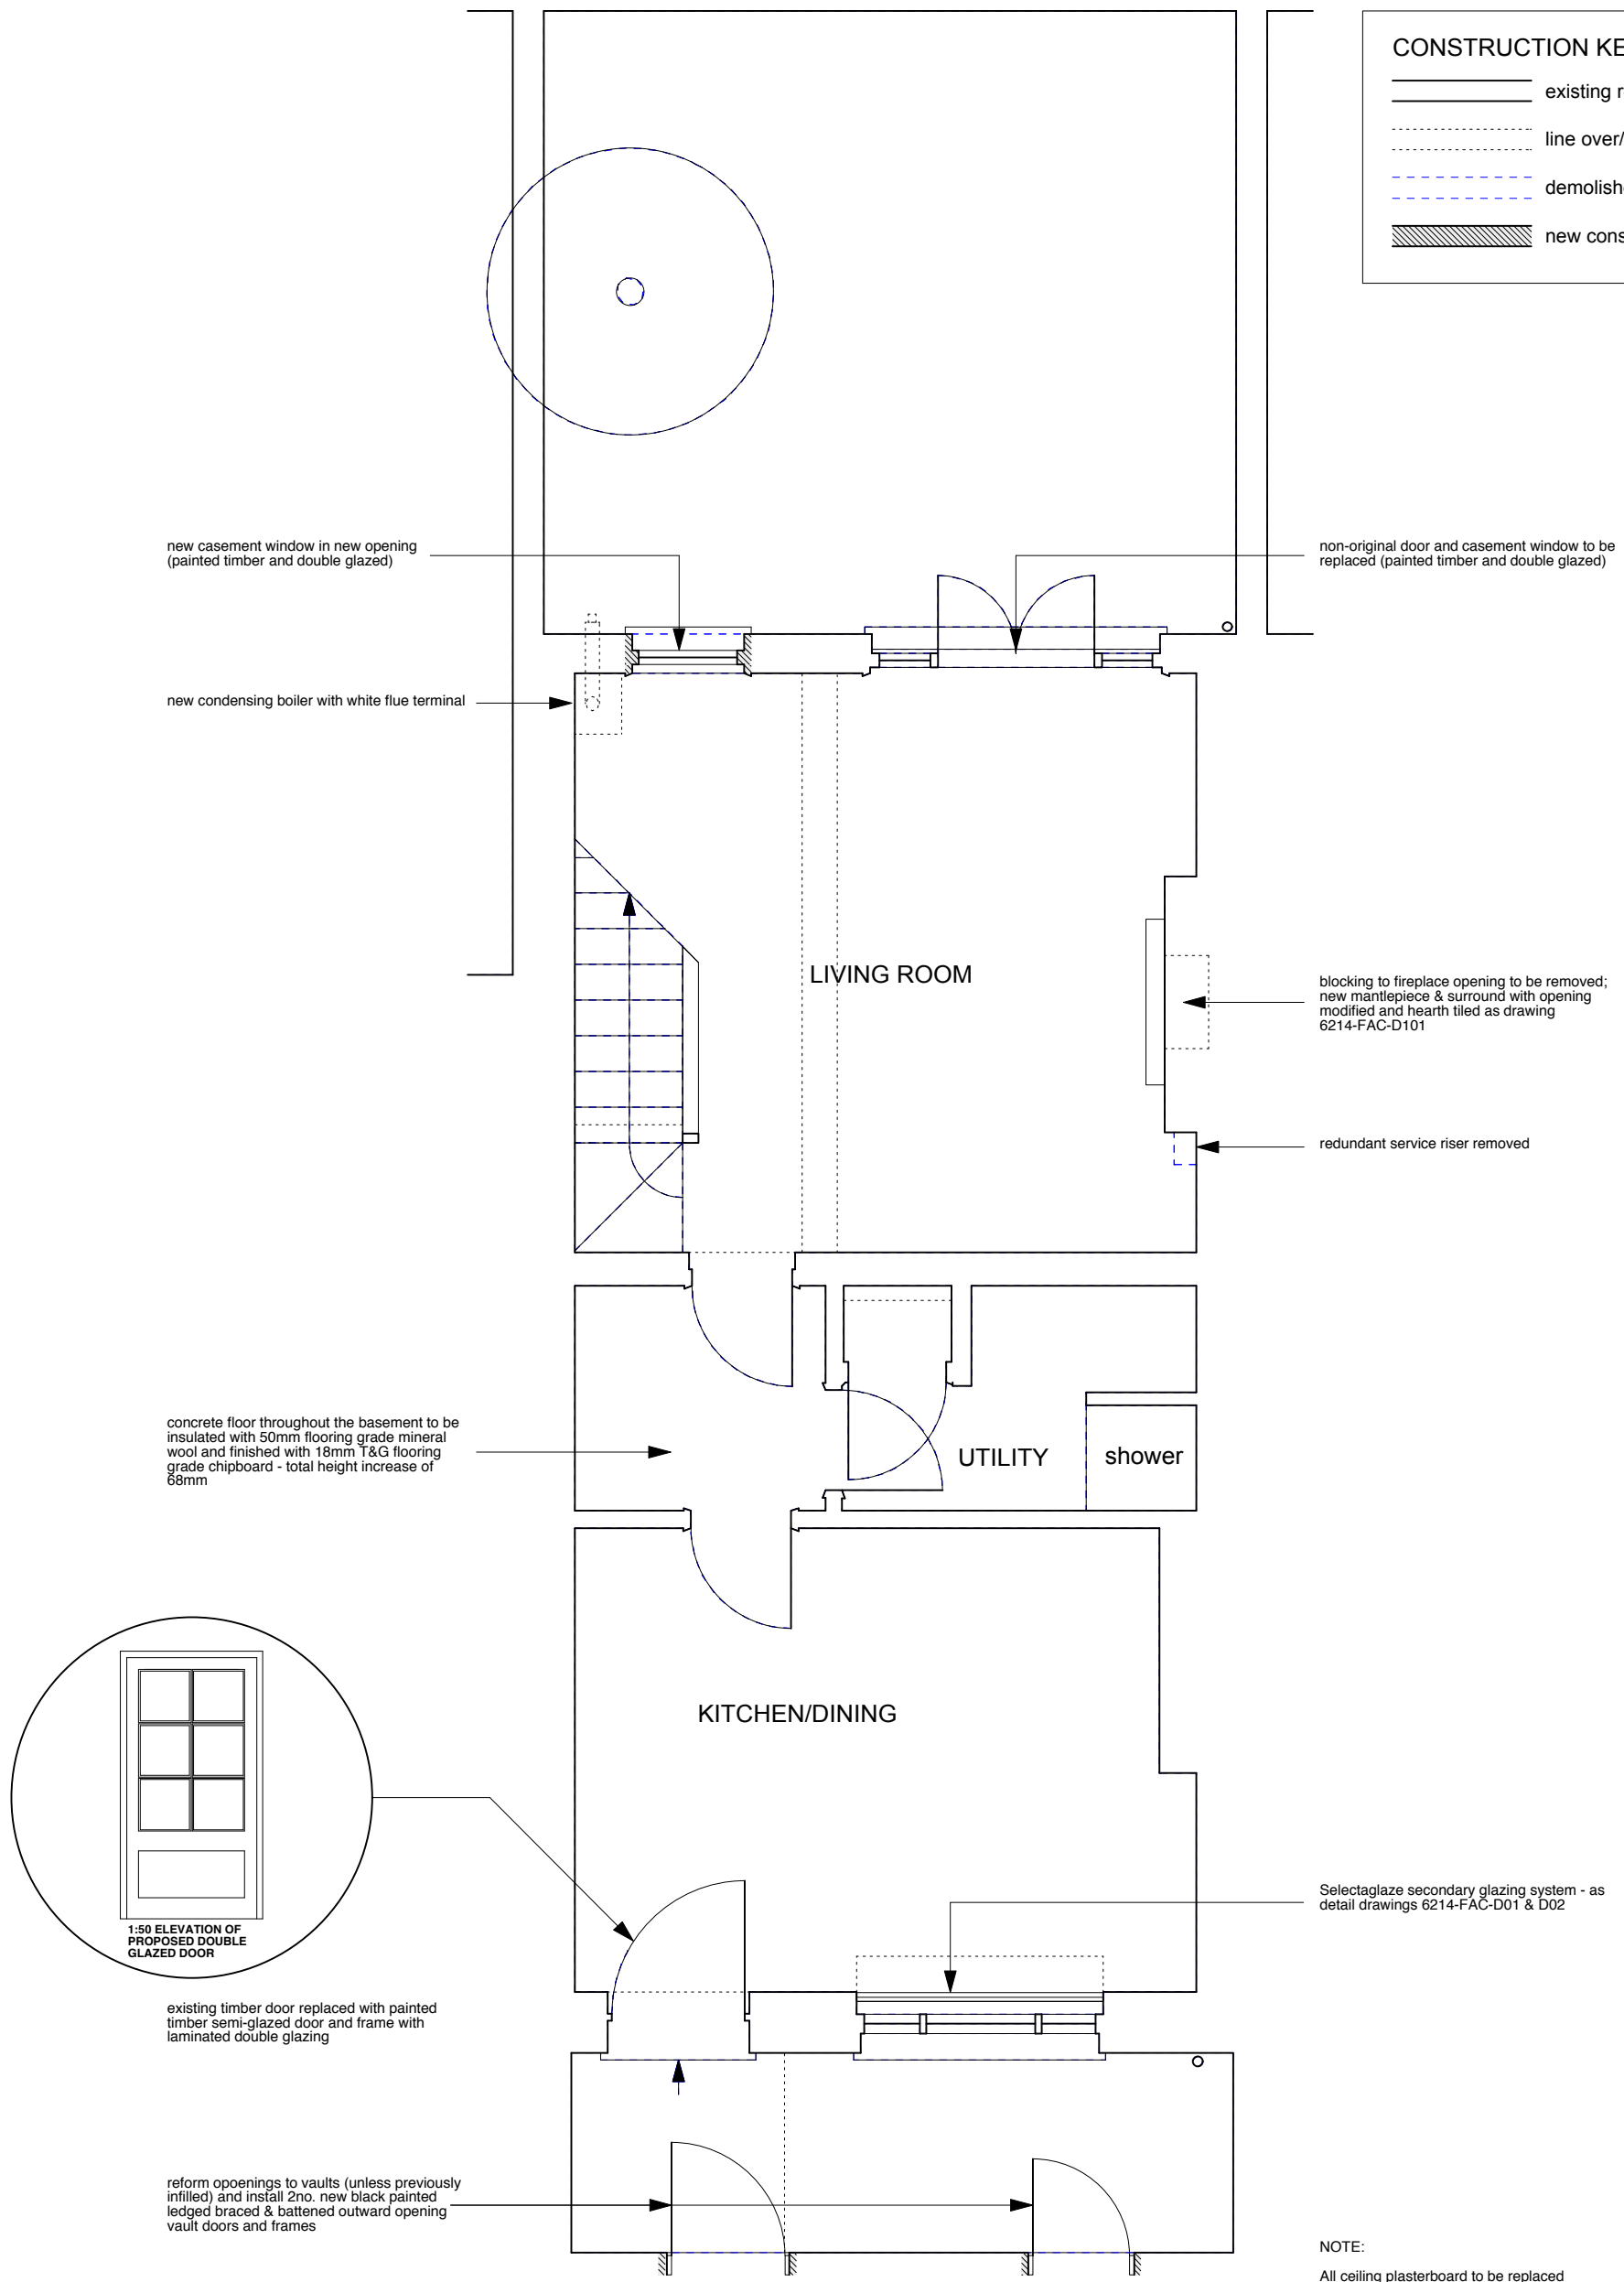


CONSTRUCTION KEY

-  existing retained
-  line over/under/behind
-  demolished
-  new construction




NOTE:

All ceiling plasterboard to be replaced throughout the basement (1 hour fire resisting) on resilient bars

Damp party walls and rear wall – basement to be surveyed by damp proofing specialist and areas of dampness re-injected & re-plastered. All skirtings to be renewed to match existing.

All internal doors renewed as solid timber flush fire doors



	PROJECT 5 ARCHITECTURE LLP 8 Waterson Street London E2 8HL T: +44 (0)20 7739 9131 F: +44 (0)20 7739 3687 E: info@p5a.co.uk	job title 15 AMPTON STREET, LONDON WC1X 0LT	scale 1:50 @ A3	drawn	drawing no.
	drawing BASEMENT PLAN - PROPOSED	date FEBRUARY 2011	checked	6214-AS15-P01	