


CONSTRUCTION KEY	
	existing retained
	line over/under/behind
	demolished
	new construction

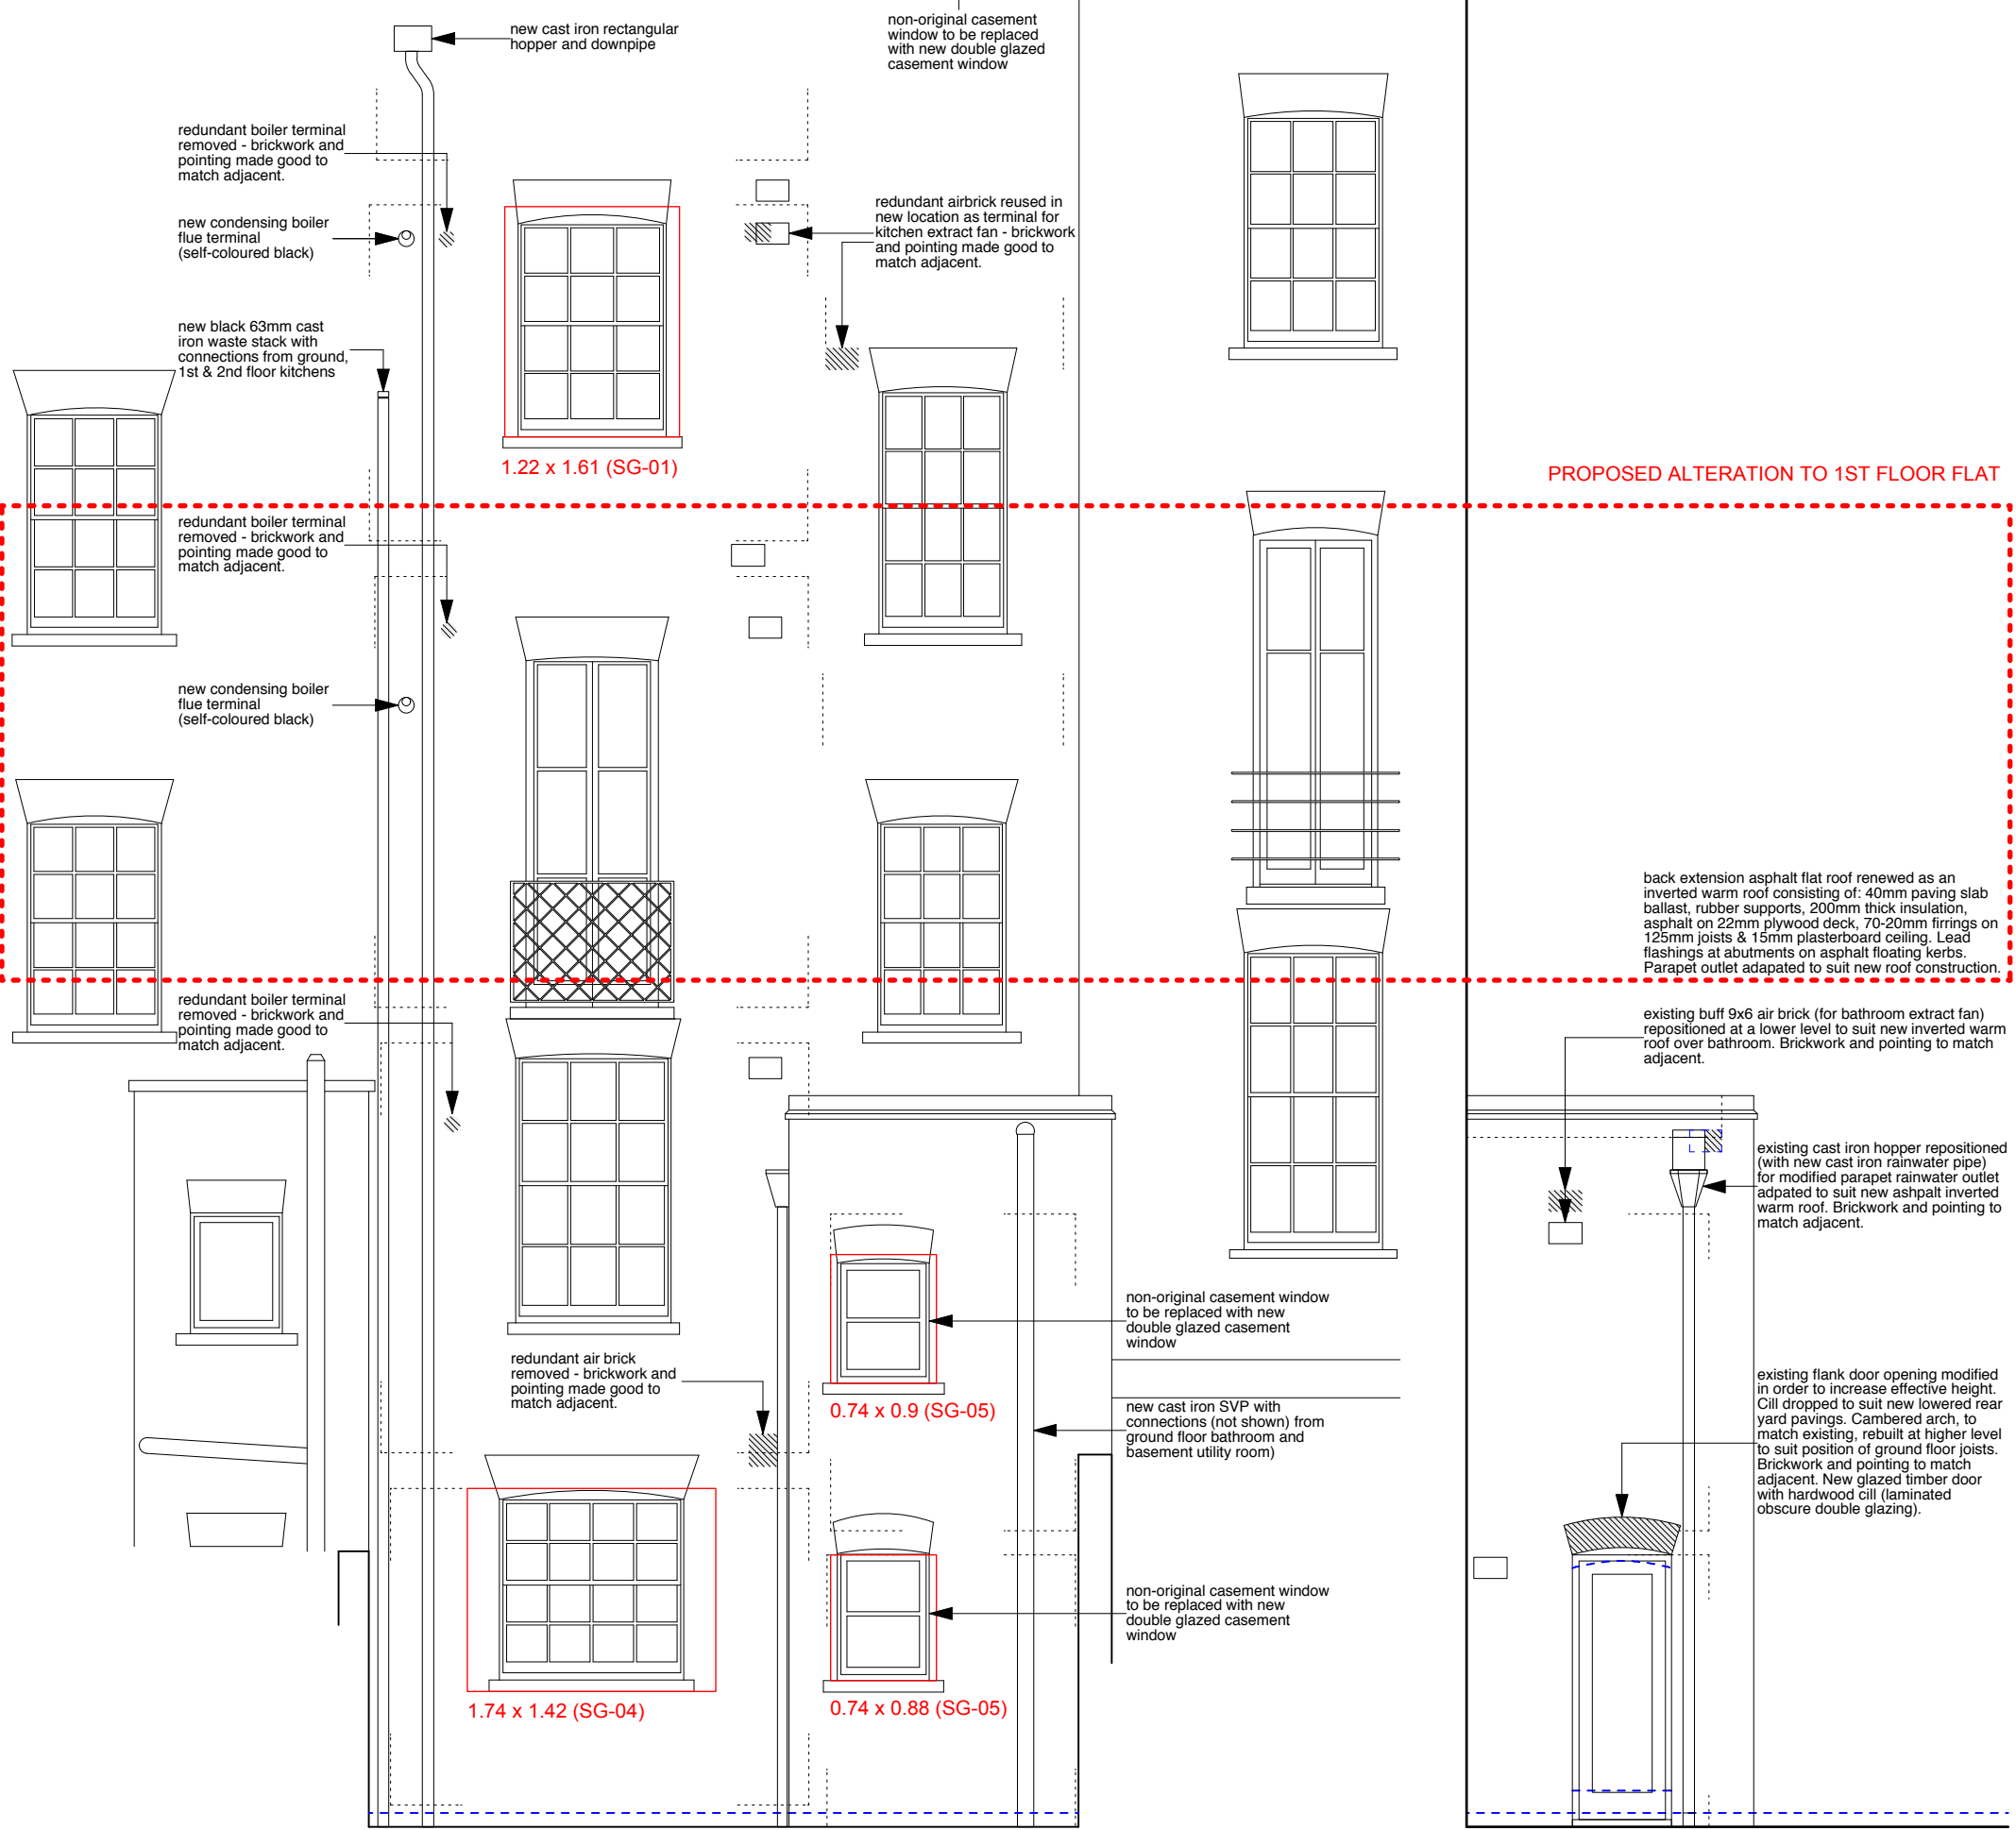

BACK EXTENSION FLANK ELEVATION

	PROJECT 5 ARCHITECTURE LLP 8 Waterson Street London E2 8HL T: +44 (0)20 7739 9131 F: +44 (0)20 7739 3687 E: info@p5a.co.uk	job title 52 FREDERICK STREET, LONDON WC1X 0ND drawing REAR & BACK EXTENSION FLANK ELEVATIONS - PROPOSED	scale 1:50 @ A3 date MARCH 2011	drawn checked 	drawing no. 6214-FS52-P09-1FF