


REAR OF HOUSE : GARDEN.

① and ③ : Two Single Glazed Sash Windows. Proposal To Replace In Double Glazing In Wood Painted White To Match Existing.

② : Single Glazed Patio Doors. Proposal To Replace In Double Glazed In Wood Painted White To Match Existing, No Increase in Size.

THIS IS CURRENTLY A SINGLE GLAZED SASH WINDOW.
 Proposal is To INCREASE OPENING FROM 1210 mm TO 1800 mm AND REPLACE WINDOW WITH DOUBLE GLAZED French Doors In Wood Painted White To Match Existing.

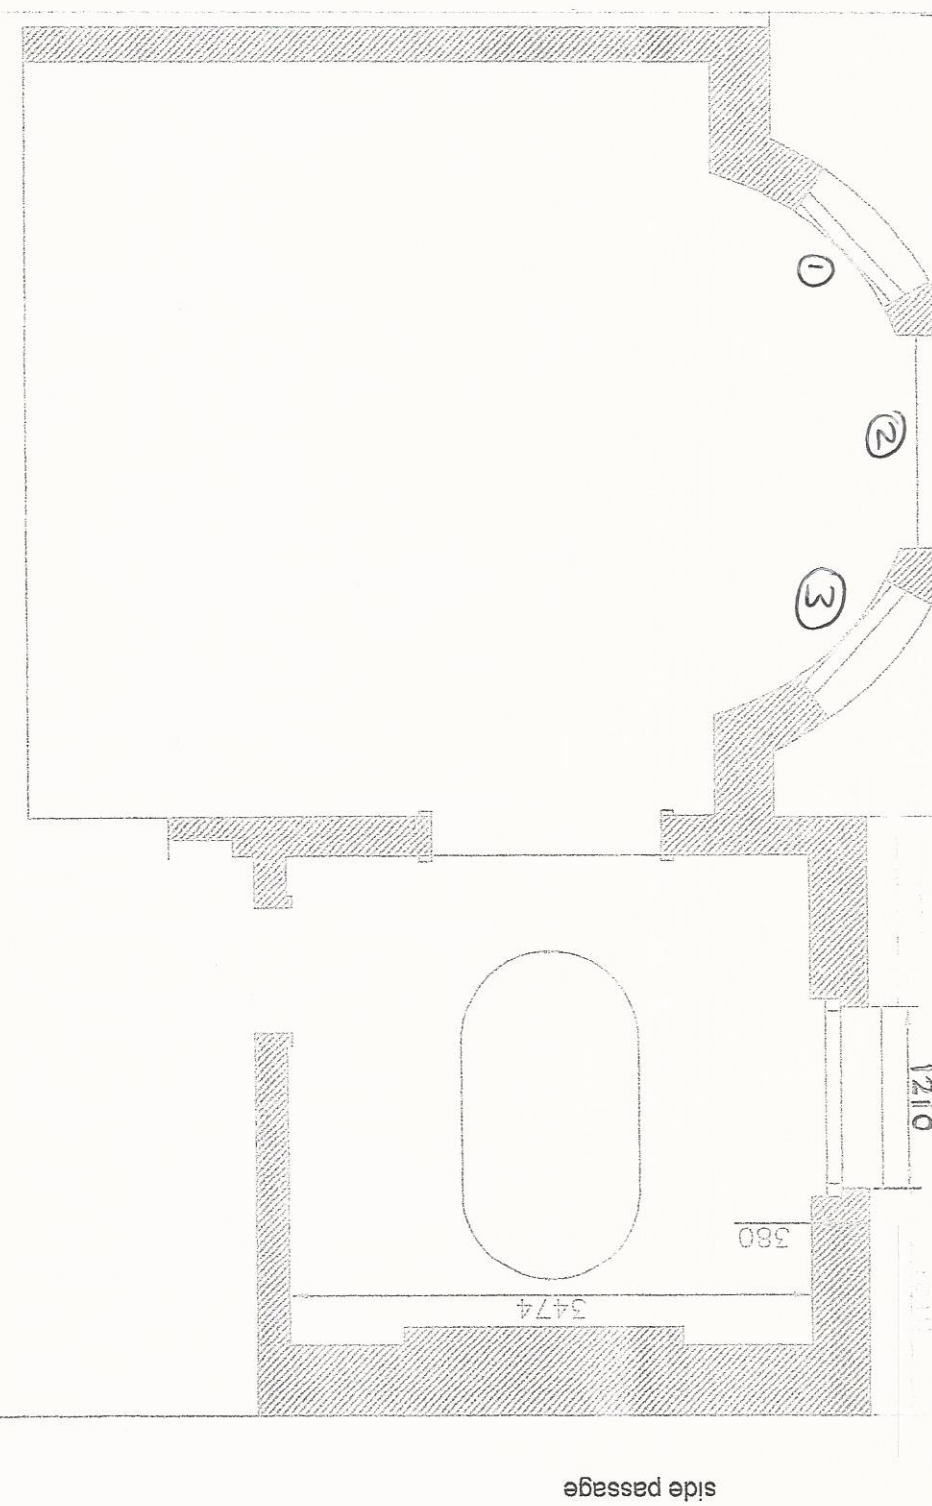

FLOOR PLAN AS EXISTING