

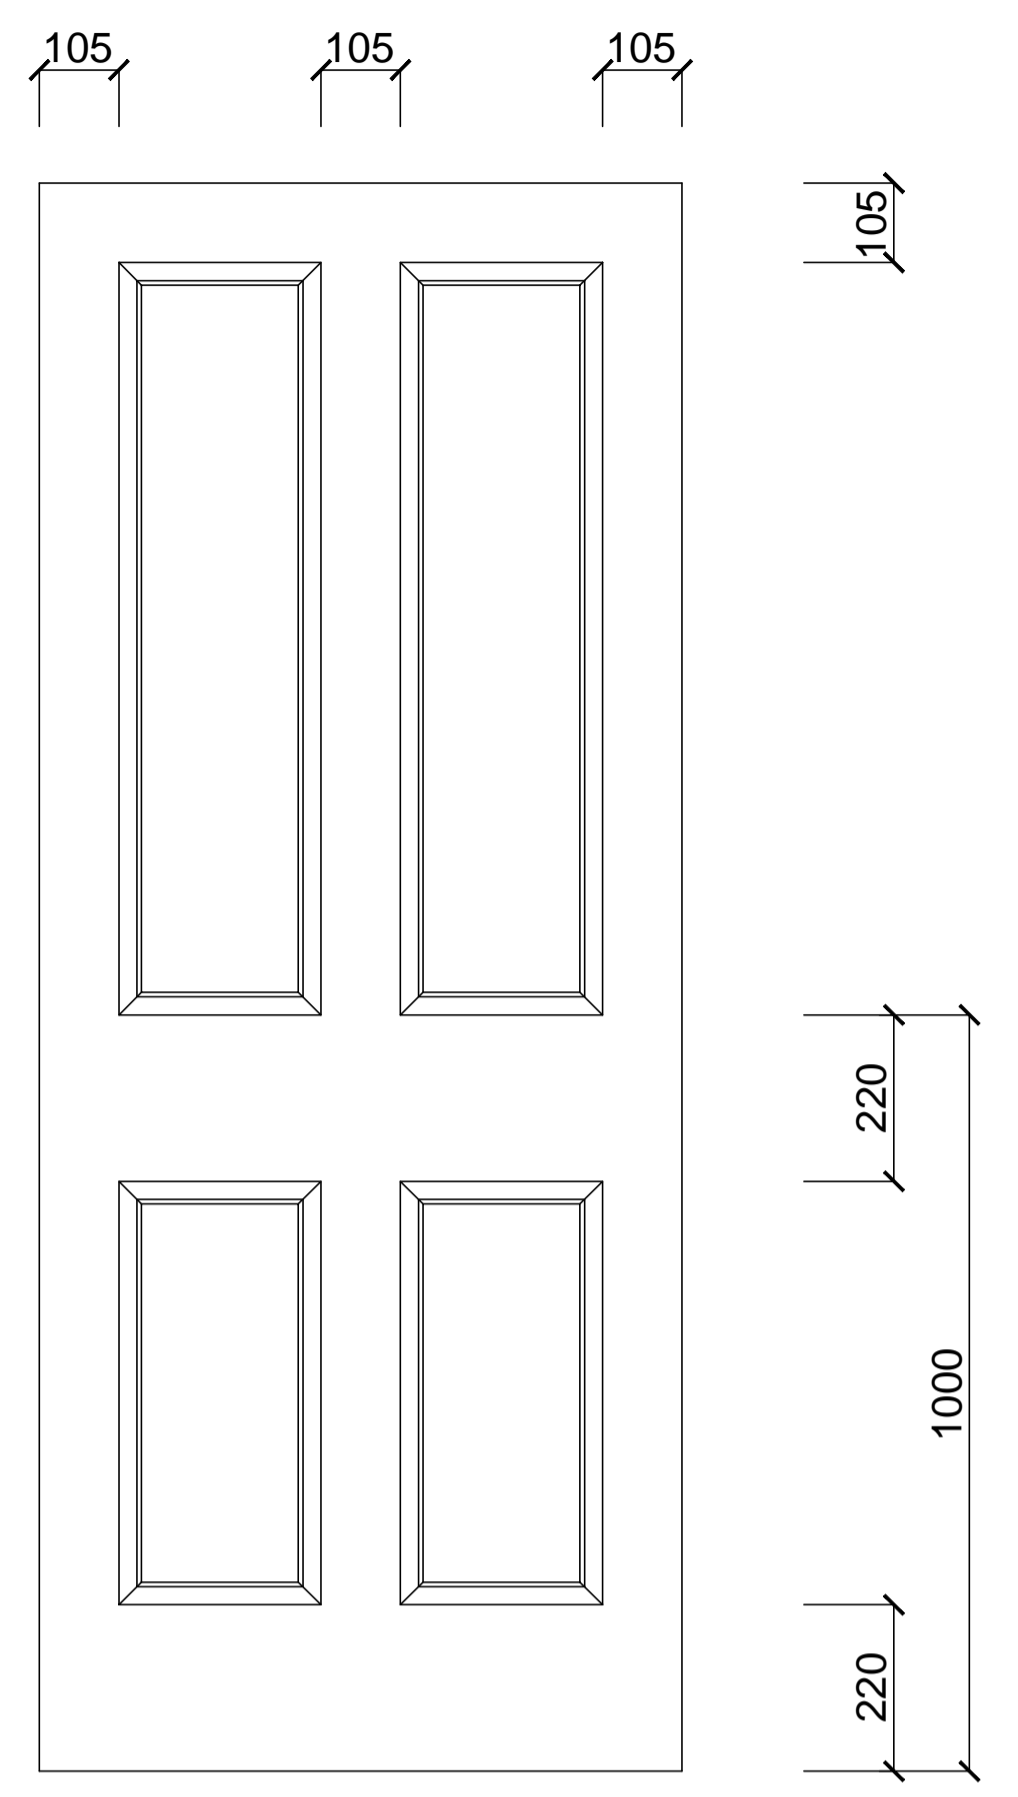



NOTE:
 ALL DIMENSIONS IN MILLIMETRES.
 ALL DIMENSIONS AND LEVELS TO BE CHECKED ON SITE BY THE MAIN CONTRACTOR PRIOR TO COMMENCING EXCAVATION WORKS. ANY DISCREPANCY IS TO BE REPORTED BACK TO THE ARCHITECT FOR INSTRUCTION.
 THIS DRAWING IS THE PROPERTY OF KERR PARKER ASSOCIATES LTD AND MAY NOT BE REPRODUCED OR DISCLOSED TO A THIRD PARTY IN ANY FORM WITHOUT WRITTEN PERMISSION

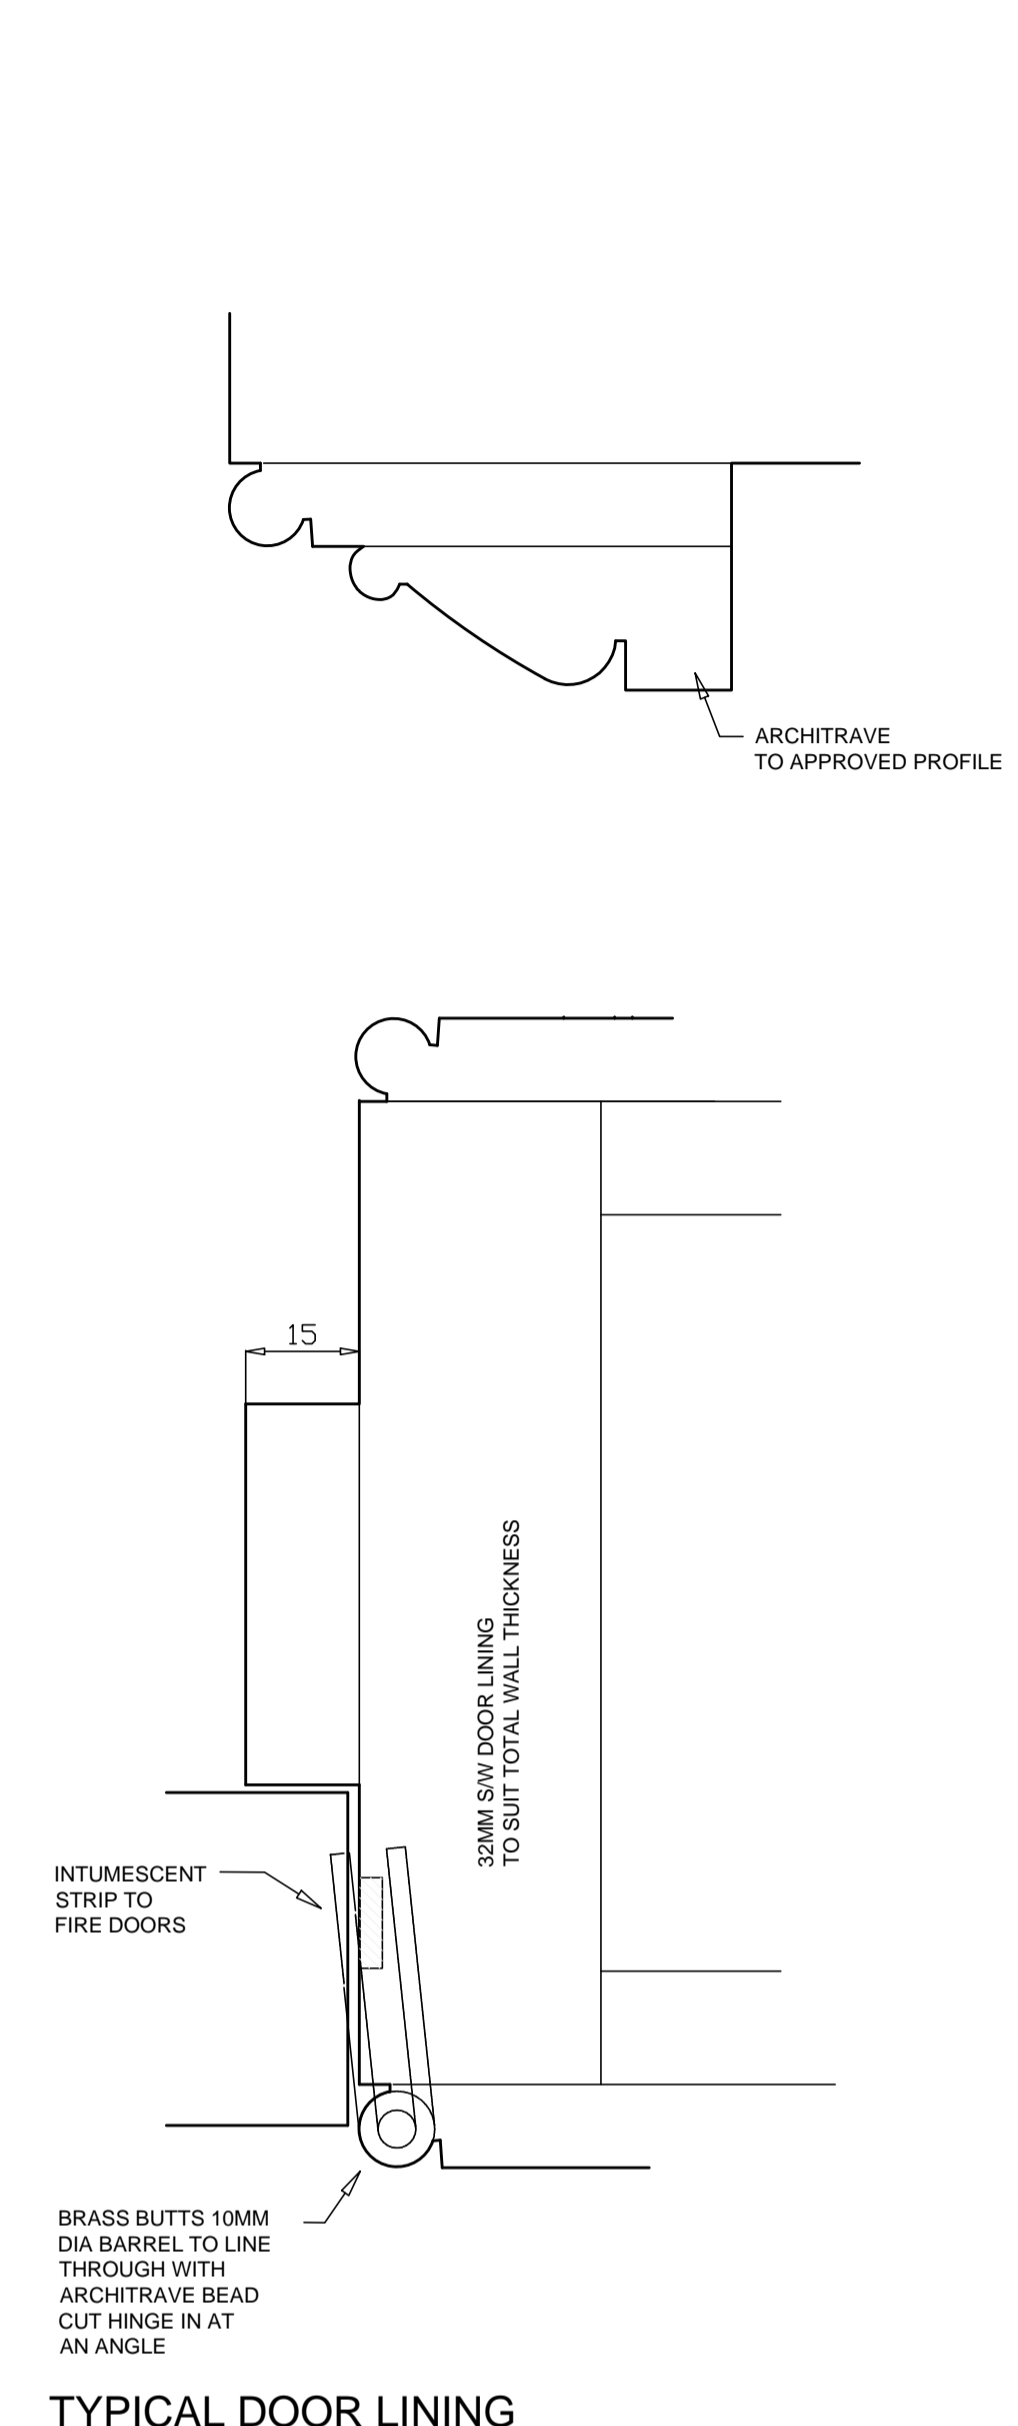


NEW DOOR INTERNAL ELEVATION 1:10

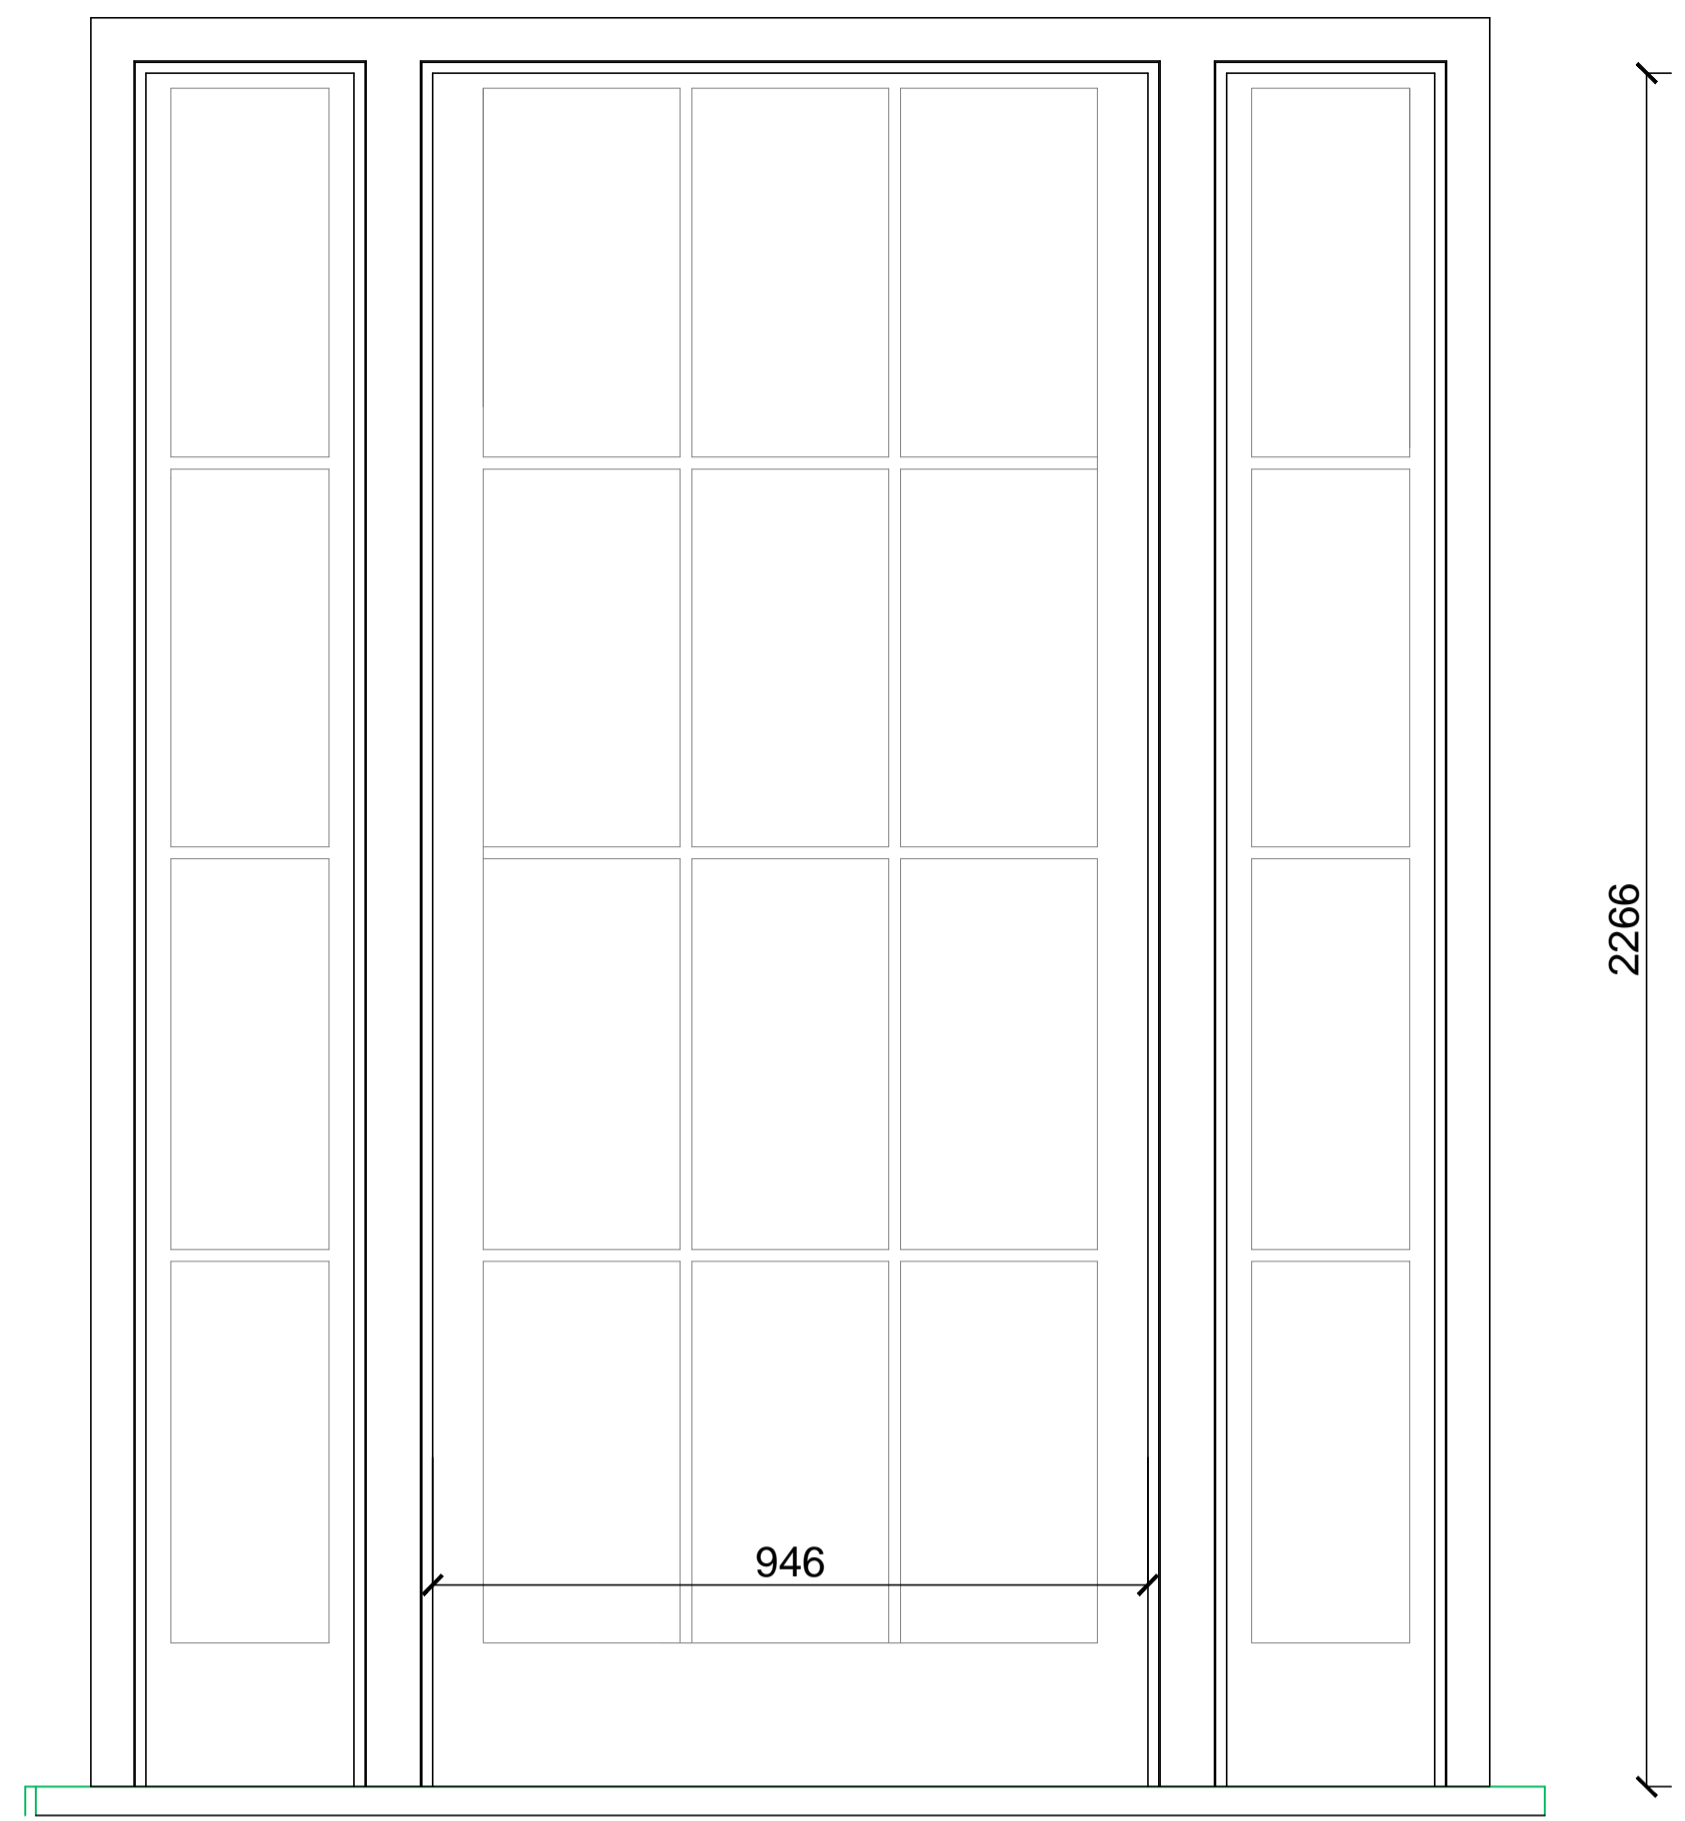

NEW KITCHEN DOOR INTERNAL ELEVATION 1:10

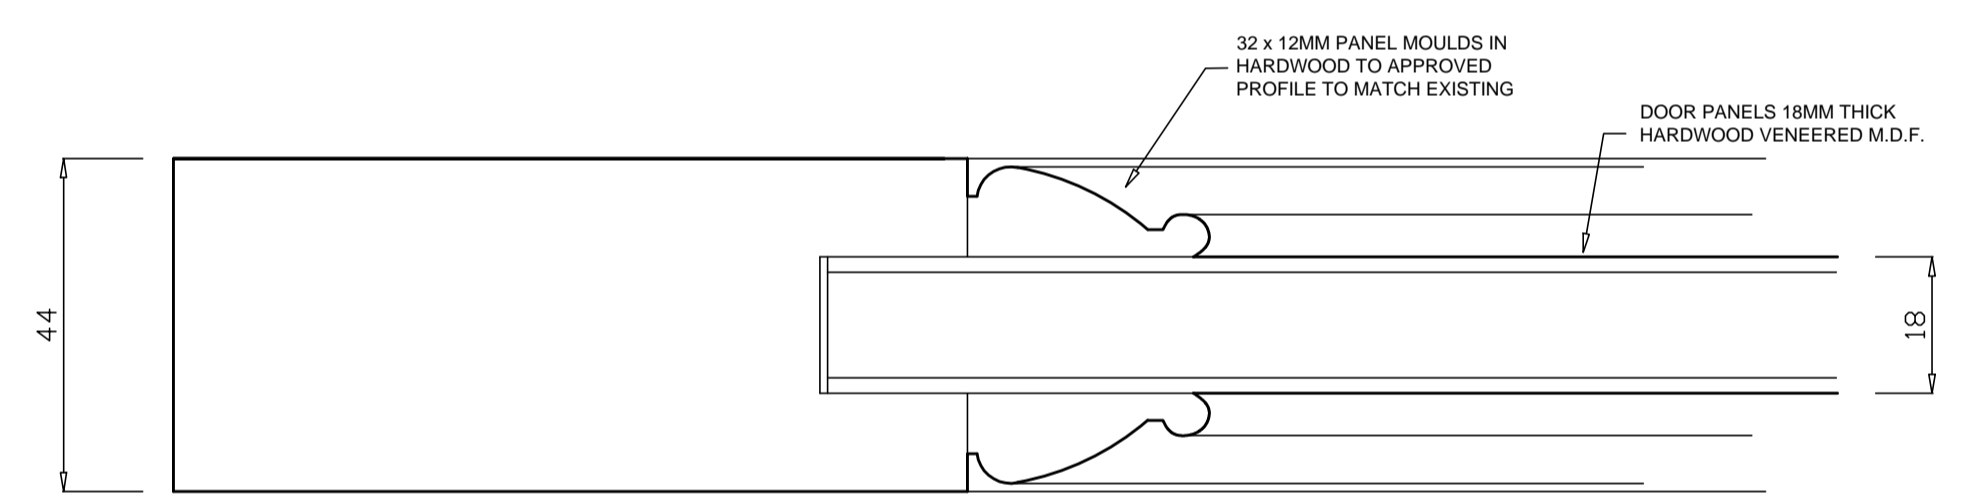

EXTERIOR

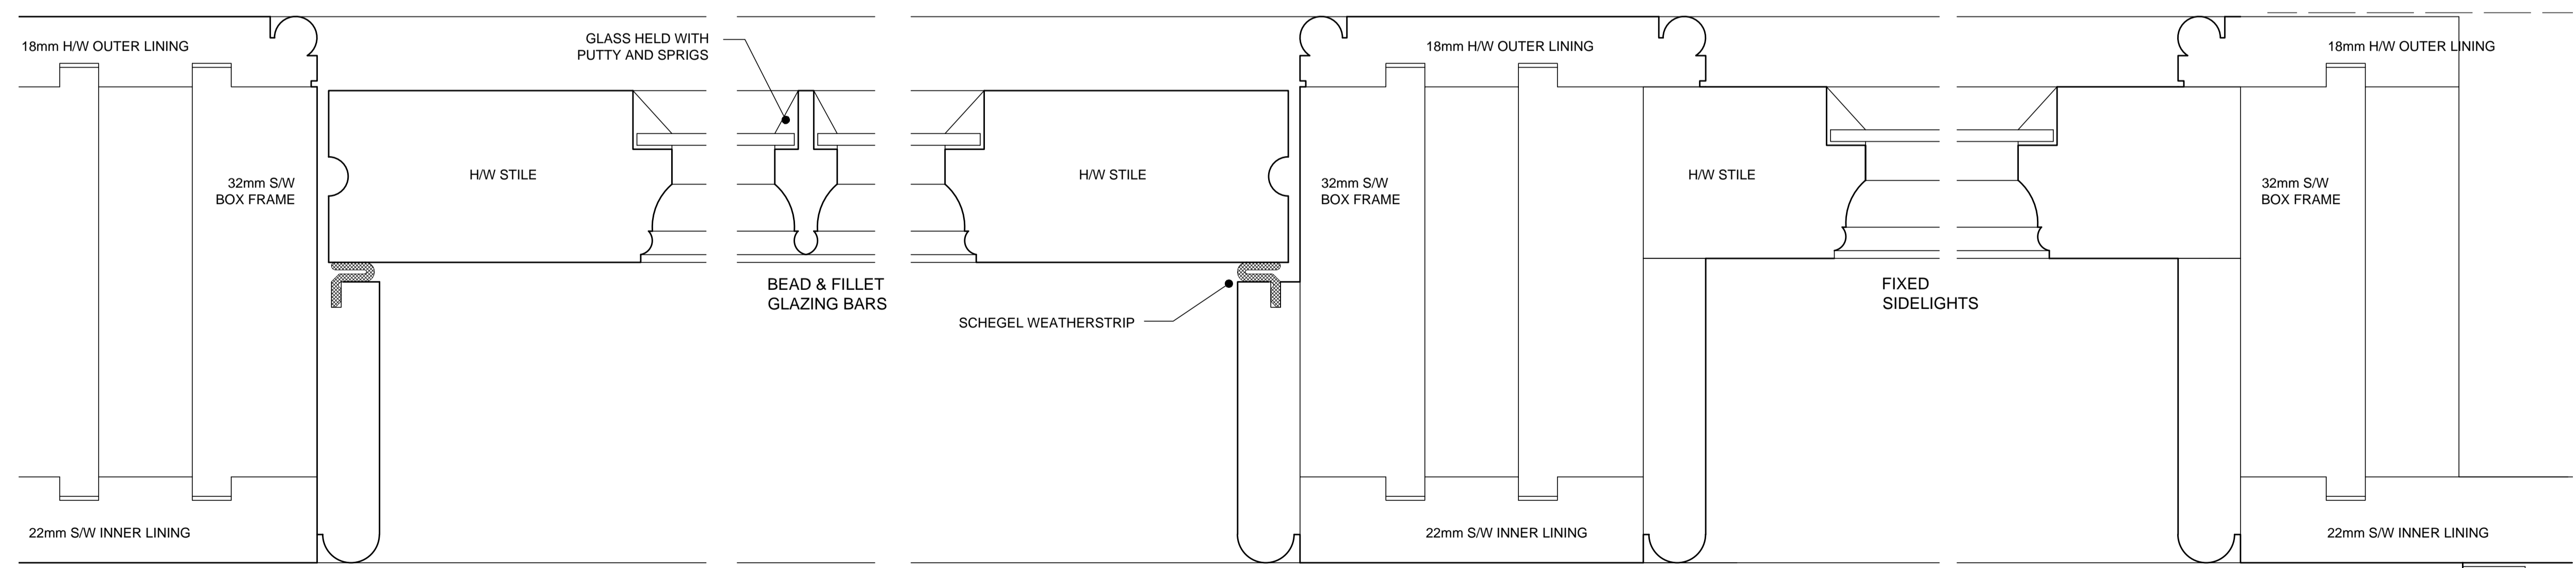

INTERIOR

Rev. A March 13 Planning Application

PLANNING
KERR PARKER ASSOCIATES LTD
 THE GRANARY, COPPID HALL, NORTH STIFFORD, ESSEX RM16 5UE
 TEL: 01375-377731

CONTRACT
 8 PARK VILLAGE WEST
 LONDON NW1 4AE
 DRAWING
 JOINERY DETAILS

SCALE	1:10 / FS @ A1	DATE	March 13
DRAWN	IHA	CHECKED	RP
DRAWING NO.	K-1310-01	REV.	A