
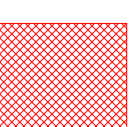
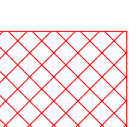


EXISTING SECTION D-D

 walls to be removed
 windows / floor to be removed

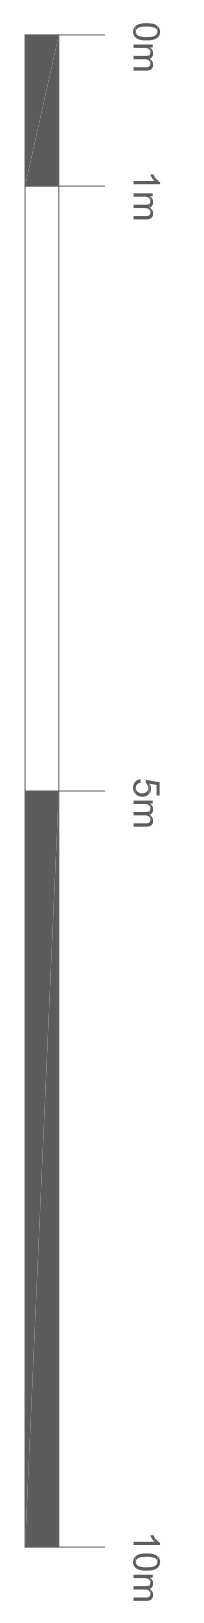

Do not scale
 All measurements given are approximate.
 All dimensions are given in millimetres unless otherwise stated.
 All dimensions are given in millimetres unless otherwise stated.
 All dimensions are given in millimetres unless otherwise stated.
David Mitchell Architects
 10-11 Chiswell Street
 London EC1R 6EP
 Project: 35 South Hill Park
 Client: Corale & Andrew Markey
 EXISTING SECTION D-D
 AL(0) 204
 Scale: 1:50 @ A1 / 1:100 @ A3
 Drawing Status: Date:
 PLANNING 29/03/2013