


EXISTING SECTION B-B THROUGH NEIGHBOURING NO.37 (SIDE ELEVATION)

Key:

1. Zinc cladding (preweathered)
2. Glass sliding doors (SlY/frame or Vitrocsa)
3. Wildflower meadow roof
4. Brick boundary wall rebuilt as shown
5. New brickwork to match existing
6. Chased full height access door
7. Natural slate roof tiles

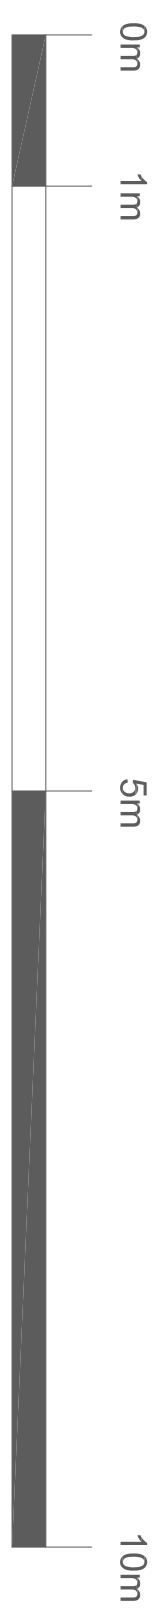

Do not scale
 All measurements given in this drawing are for information only and are not to be used for construction or manufacturing of any part of the building. The client is responsible for the accuracy of the information given and for the accuracy of the information given to the contractor.

David Mitchell Architects
 10-11 Park Lane
 London W1K 7EJ (UK)

Project: 35 South Hill Park
 Client: Gerald & Andrew Harvey

**PROPOSED SECTION B-B
 SIDE ELEVATION
 (THROUGH NO.37)**
 AL(1) 2022

Scale: 1:50 @ A1 / 1:100 @ A3
 Drawing Status: Date:
 PLANNING 29/03/2013