


PROPOSED SECTION C-C

Key:

- 1. Zinc cladding (pre-weathered)
- 2. Glass sliding doors (Sylframe or Vitrocsa)
- 3. Willflower meadow roof
- 4. Brick boundary wall rebuilt as shown
- 5. New brickwork to match existing
- 6. Clazed full height access door
- 7. Natural slope roof tiles

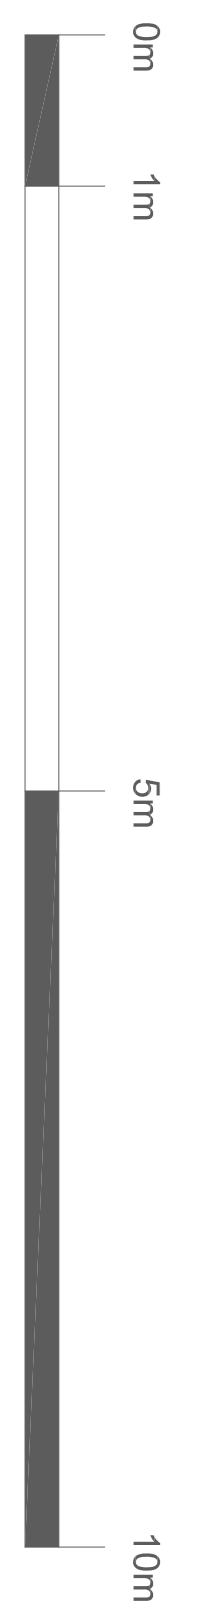

Do not scale
 All measurements given are in millimetres unless otherwise stated. The architect or manufacturer of any material is responsible for its performance. All dimensions between brackets are dependent on site and those measured on site may vary slightly to those in brackets.
David Mitchell Architects
 10-11 Oldbarn Road
 London E6 9EP
 Project: 35 South Hill Park
 Client: Corale & Andrew Markey
PROPOSED SECTION C-C
 AL(1) 203
 Scale: 1:50 @ A1 / 1:100 @ A3
 Drawing Status: Date:
PLANNING 29/03/2013