

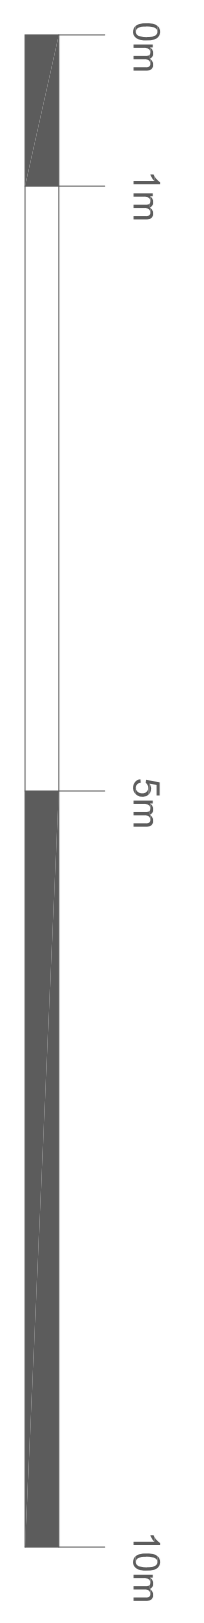


EXISTING SECTION C-C

 walls to be removed
 windows / floor to be removed



Do not scale
 All measurements given are approximate. All work shall be carried out in accordance with the manufacturer's instructions. All dimensions between brackets indicate approximate given and those measured on site to the nearest 10mm.
David Mitchell Architects
 10-11 Chiswell Street
 London EC1R 6EP

Project: 35 South Hill Park
 Client: Corale & Andrew Markey
 EXISTING SECTION C-C

AL(0) 203
 Scale: 1:50 @ A1 / 1:100 @ A3
 Drawing Status: Date:
 PLANNING 29/03/2013