
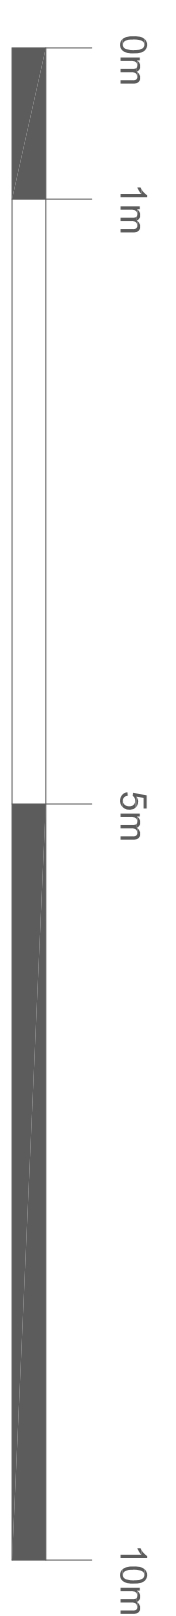


EXISTING SECTION B-B

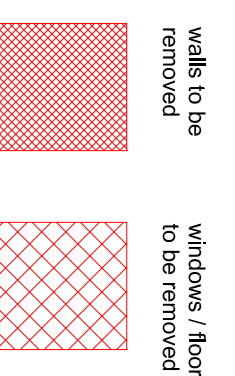

Do not scale
 All measurements given are in millimetres. All work is to be done in accordance with the specifications of the manufacturer of any material used. All dimensions are given in millimetres. All dimensions are given in millimetres.

David Mitchell Architects
 10-11 Old Broad Street
 London EC2N 1DP

Project: 33 South Hill Park
Client: Adam & Beale Lewis
EXISTING SECTION B-B

AL(0) 203
Scale: 1:50 @ A1 / 1:100 @ A3
Drawing Status: Date:
PLANNING 29/03/2013