


PROPOSED SECTION B-B

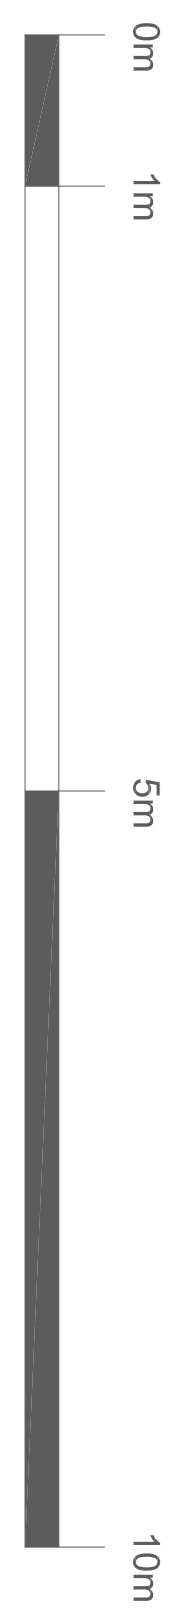

Do not scale
 All measurements given are approximate and subject to change. The purchaser or manufacturer of any goods or services should verify all dimensions and specifications with the manufacturer or supplier. All dimensions are given in millimeters unless otherwise stated. 

David Mitchell Architects
 10-11 Oldwood Close
 London EC1R 0EP

Project: 33 South Hill Park
 Client: Adam & Beate Lewis

PROPOSED SECTION B-B

AL(1) 203
 Scale: 1:50 @ A1 / 1:100 @ A3
 Drawing Status: Date:
 PLANNING 29/03/2013