



NORTH



WEST




EAST



SOUTH

PROPOSED ELEVATIONS: ALL

Scale 1:100 @ A1  
Scale 1:200 @ A3

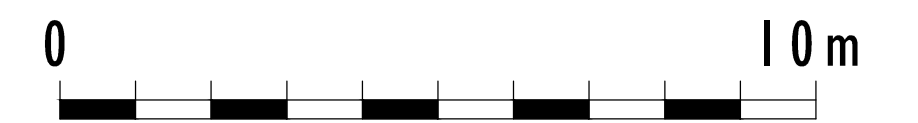

w o l f f  
ARCHITECTS

16 lambton place  
notting hill  
london w11 2sh  
t e l 0 2 0 7 2 2 9 3 1 2 5  
f a x 0 2 0 7 2 2 9 3 2 5 7  
i n f o @ w o l f f a r c h i t e c t s . c o . u k

This drawing is protected under Copyright and all  
in any one shall any portion of this drawing be  
reproduced or copied without the permission of the  
Architects (Design Group) Ltd. (1988)

This drawing must not be used for purposes other  
than that for which it is provided. It is supplied  
without liability for any errors or omissions.

Drawings only to be used for planning application  
purpose. All dimensions to be checked on site. All  
changes subject to Planning Authority Approval.

no:	rev:	date:
0	FIRST ISSUE	07.09.12
A	Revised following planning consultation	22.01.13

no:	rev:	date:

status:	project:	date:	scale:	eng no:	drawing title:	rev no:	rev:
PLANNING STAGE	Heath Park, Hampstead London, NW3 7ET	07.09.12	1:100/1:200	1204-PL-210	Proposed Elevations; All	A	A