
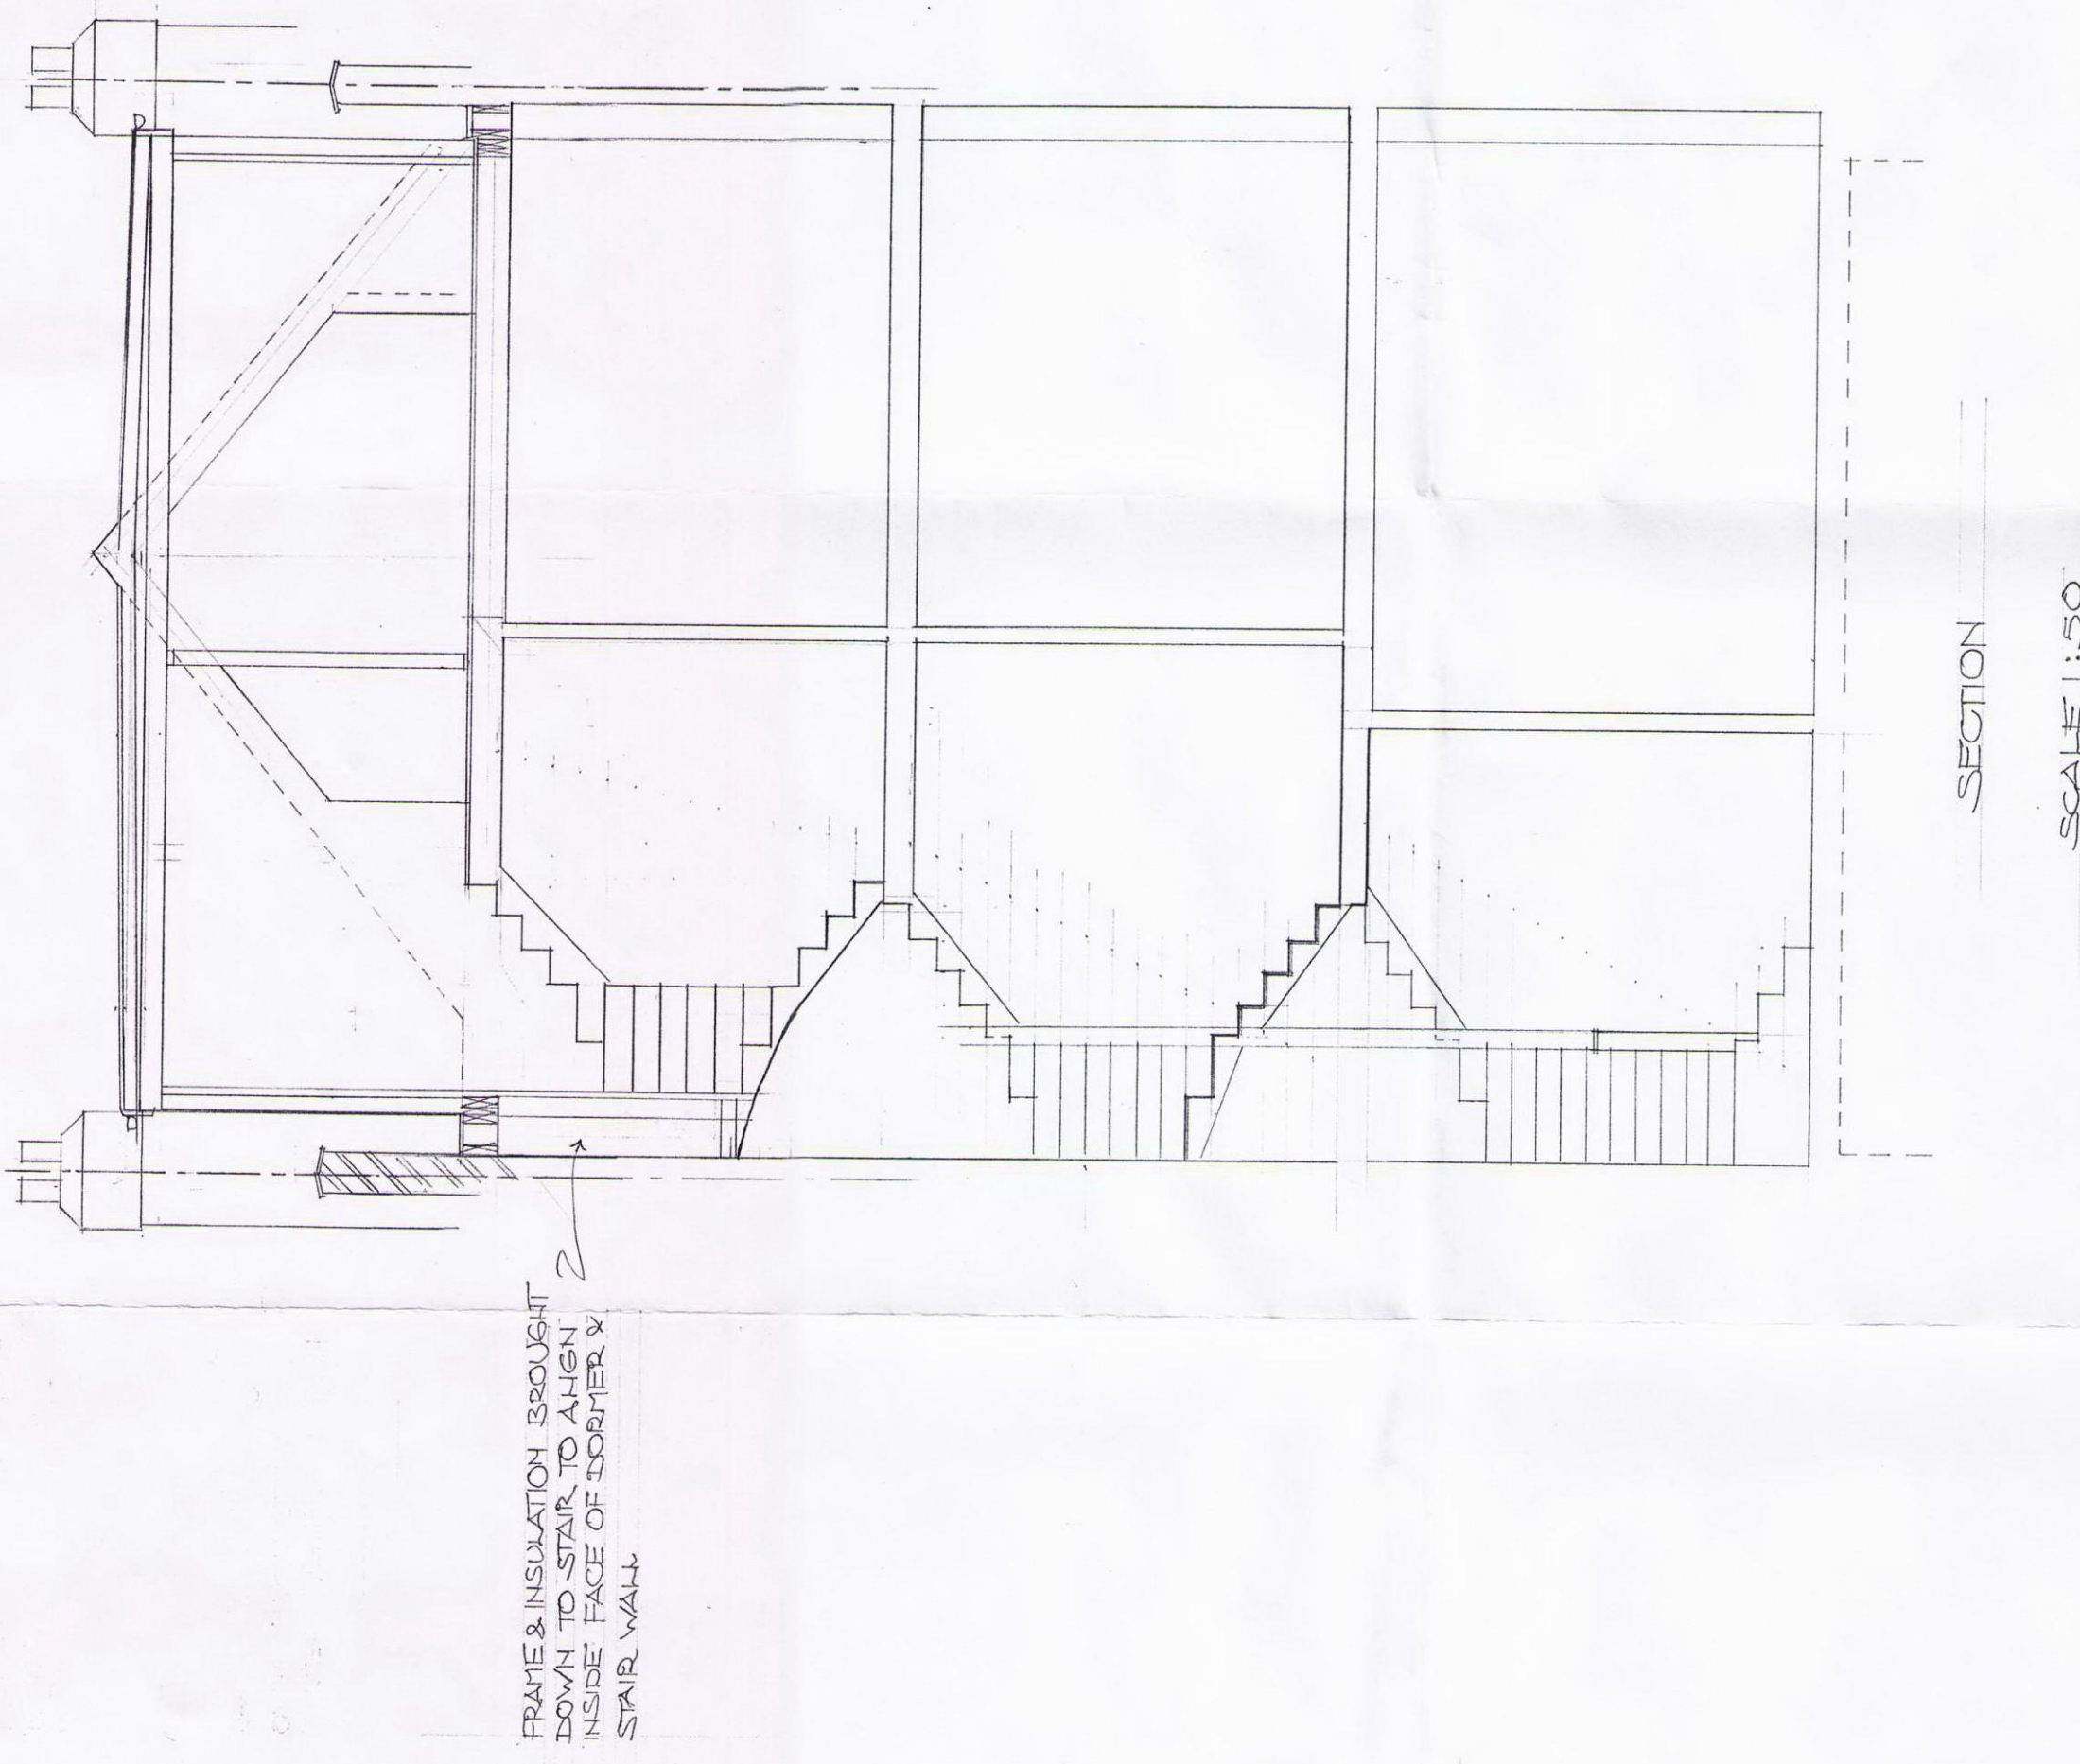
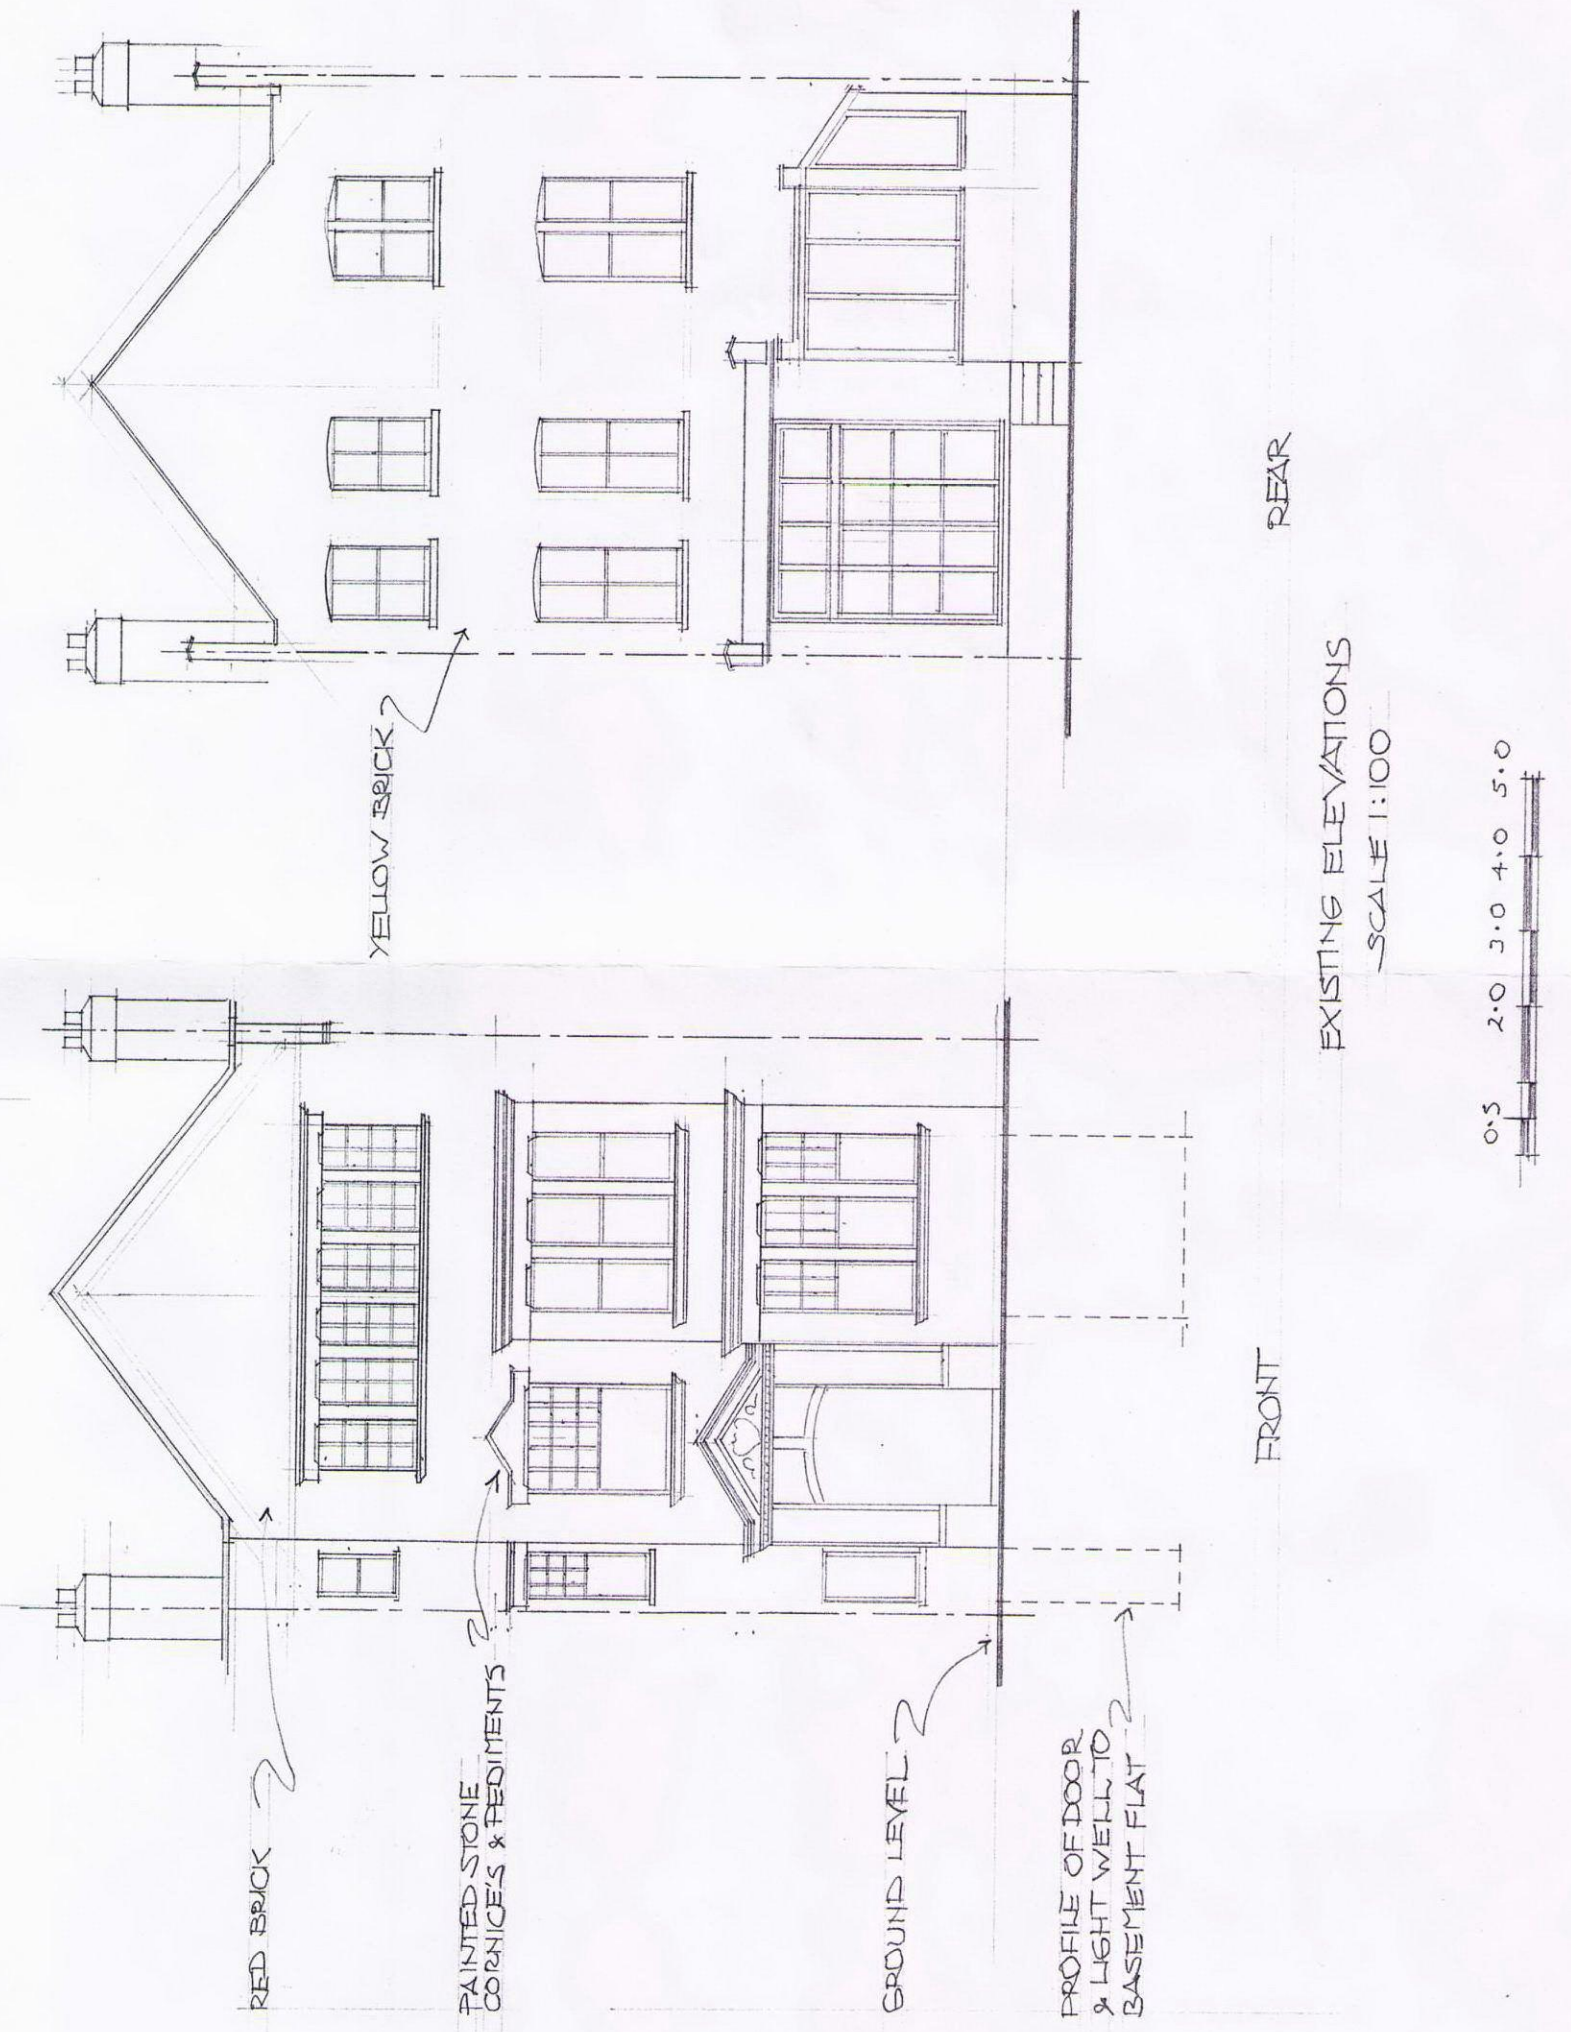
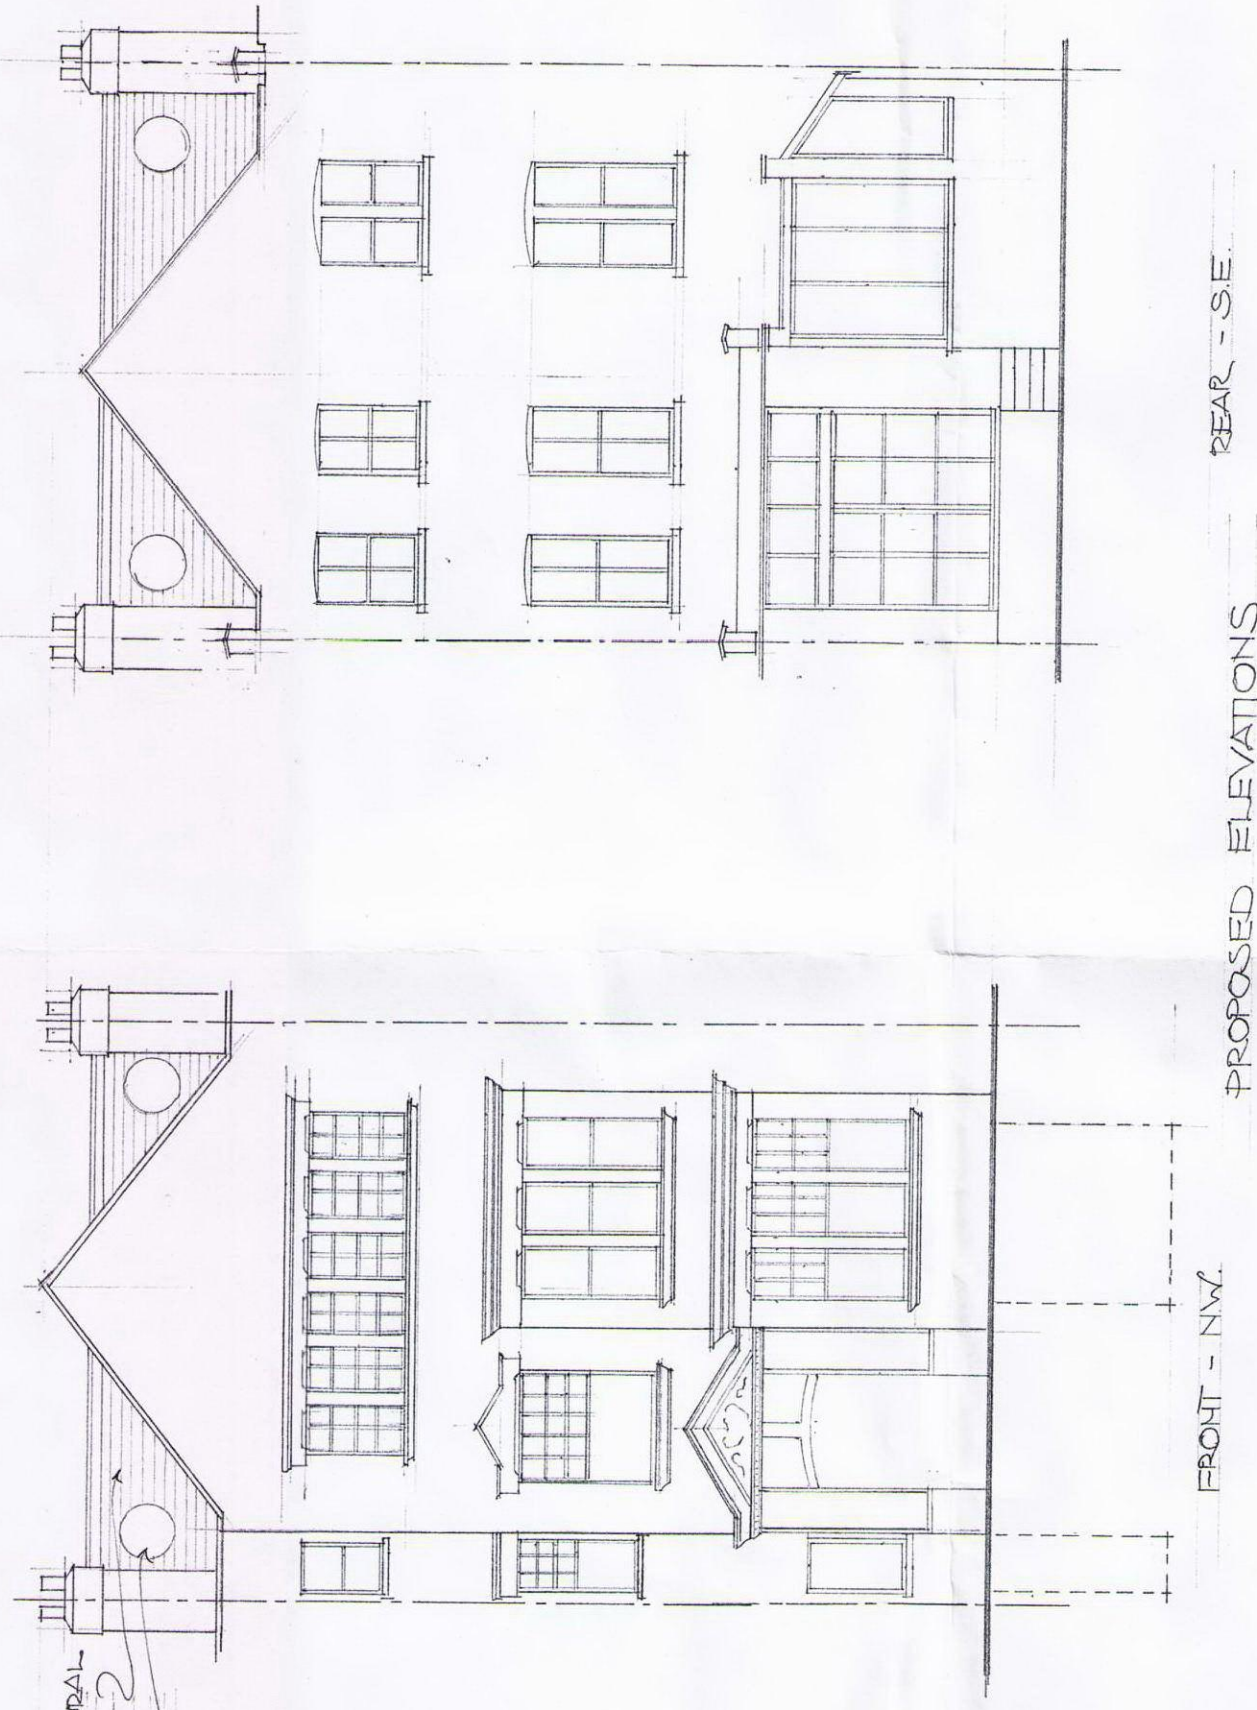


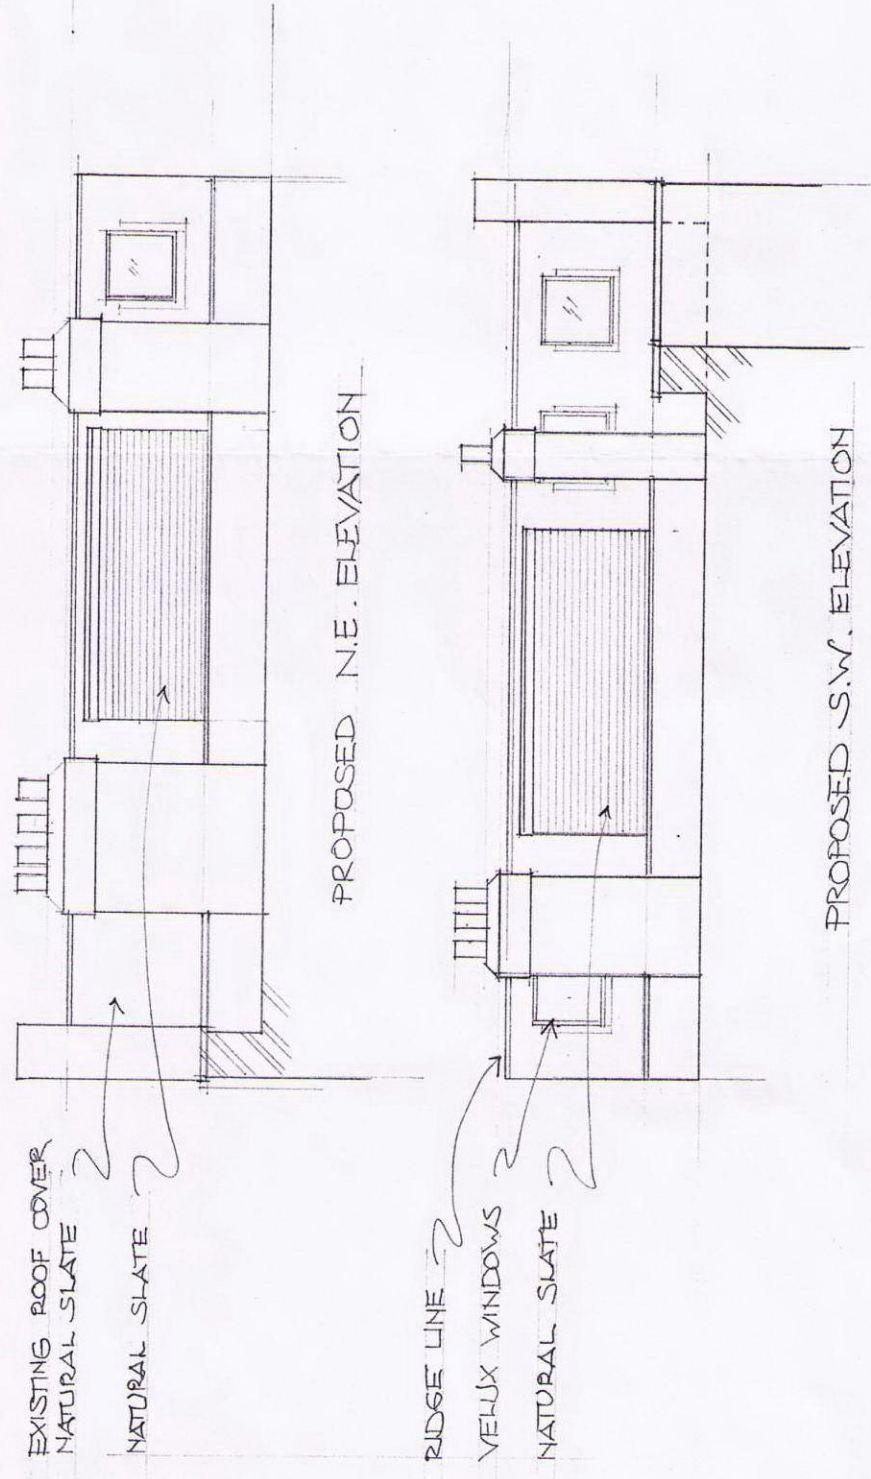

ALL TIMBERS TREATED

FLAT ROOF
THREE LAYER FELT TO B.S. 747 PART III ON
20THK GOS-THERM OR SIMILAR INSULATION
TO GIVE 1.24 W/MK ON
18THK WBP PLY ON
18THK WBP PLY ON
12.5THK PLAS. BD & SKIN TO FINISH

ROOFING WALLS
100x50 AT 400 TIMBER FRAME CLAD WITH
SLATE ON BATTERS ON BREATHER UNDERLAY ON
18THK WBP PLY
RIGHT FIT 100THK KINGSPAN INSULATION BETWEEN
STUDS & 25THK OVER INSIDE FACE
OVERLAY WITH 12.5THK PLAS. BD & SKIN TO FINISH
NOTE: PLY SURFACE FACING PARTY WALL TO BE
OVER Laid WITH MASTERBOARD TO GIVE 1/2 HR FIRE RESISTANCE

PITCHED ROOF
WHERE EXISTING PARTS SERVE AS CEILING TO
NEW ROOFS LAY 100 ISO SUPER 10" INSULATION
TO UNDER SIDE JOINTS LAPPED & TAPED, BATTEN
OVER WITH 25x50 ENSURING CLEAR 25 MM AIR SPACE
BELOW INSULATION & FINISH WITH 12.5THK PLAS. & SKIN

FLOOR
25THK TAG CHISEL GUIDED & SCREWED TO
FLOOR JOISTS AS SPECIFIED BY ENGINEER
PLACE 100THK SOUND REDUCING INSULATION BETWEEN
JOISTS

STAIR
FL TO FL 2950 CHECK ON SITE
15 EQ RISERS AT 196.67
TREADS AT 225 WITH MIN 50 ON WINDERS
HANDRAIL 900 HIGH MEASURED FROM NOSING
MIN 2000 HEAD CLEARANCE MAINTAINED OVER
NEW & EXISTING STAIR BELOW
BALUSTRADES MAX 100 C.C.

ELECTRICAL SAFETY
ALL ELECTRICAL WORK TO MEET THE REQUIREMENTS
OF PART P ELECTRICAL SAFETY TO BE DESIGNED
INSTALLED, INSPECTED & TESTED BY A PERSON
COMPETENT TO DO SO. PRIOR TO COMPLETION THE
COUNCIL MUST BE SATISFIED THAT PART P HAS
BEEN COMPLIED WITH & THIS MAY MEAN THE
APPROPRIATE B.S. 7671 CERTIFICATE BEING ISSUED
BY THE PERSON COMPETENT TO DO SO.
ALL NEW LIGHTS TO BE OF ENERGY EFFICIENT TYPE