



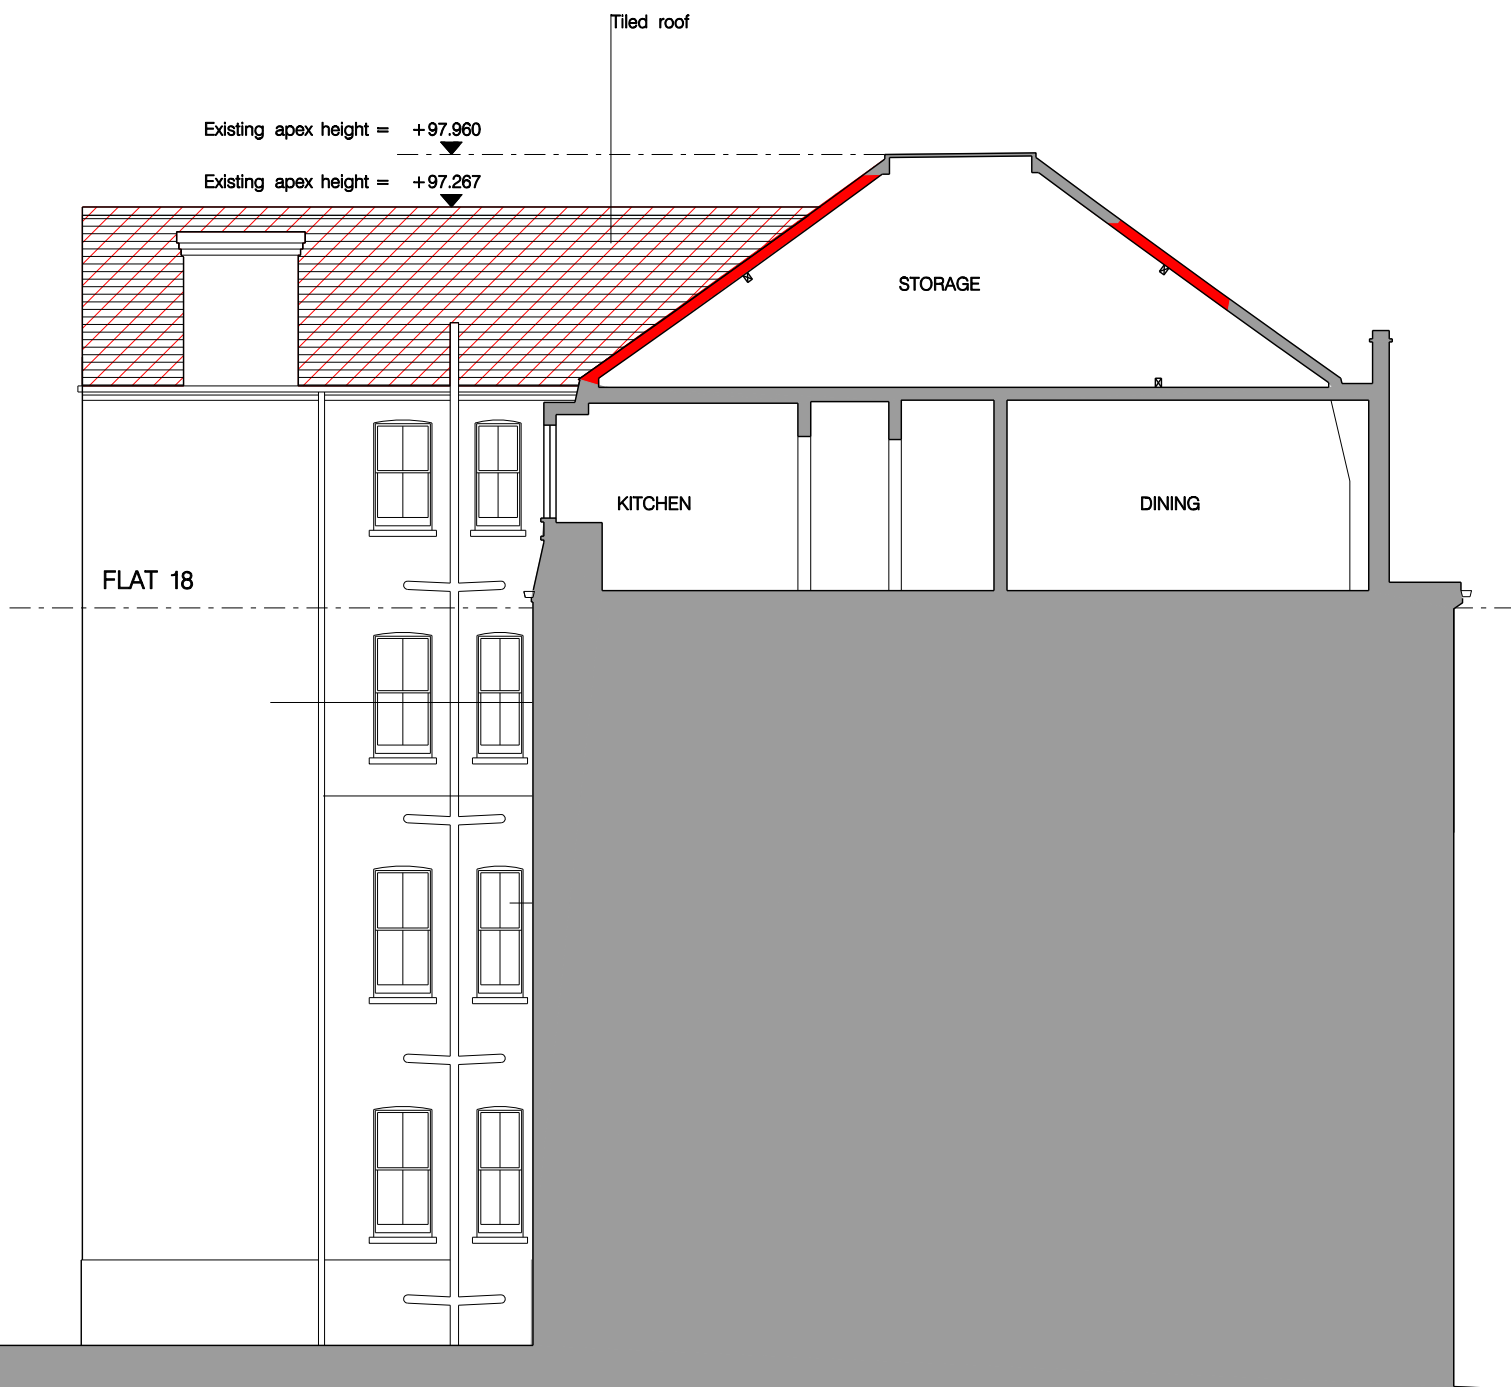

DEMOLITION ELEVATION

PROPOSED DEMOLITION

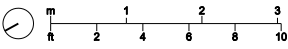

REV	DATE	DESCRIPTION
P	28.02.13	PLANNING DRAWINGS
B	14.11.11	ALTERATIONS FOLLOWING MEETING
A	24.10.11	SCHEME FOLLOWING SURVEY

18 BURGESS PARK MANSIONS LONDON NW6 FOR V AND K MALUGIN		EXISTING SECTION B-B				
© RICHARD KEEP ARCHITECTS 107 Queen's Crescent London NW5 4EY Tel 02074289353 e:rk@richardkeep.com		DRAWN	DATE 15.09.11	NO. BOB 125	DWG 1007	REV P
CONTRACTOR TO CHECK ALL DIMENSIONS ON SITE DO NOT SCALE SPECIFICATION TO TAKE PRECEDENCE OVER DRAWINGS AND DETAILS		CHECK	SCALE 1:100@A4 1:50@A2			DATE 28.02.13