

1 —


2 —

3 —

4 —


5 —

6 —

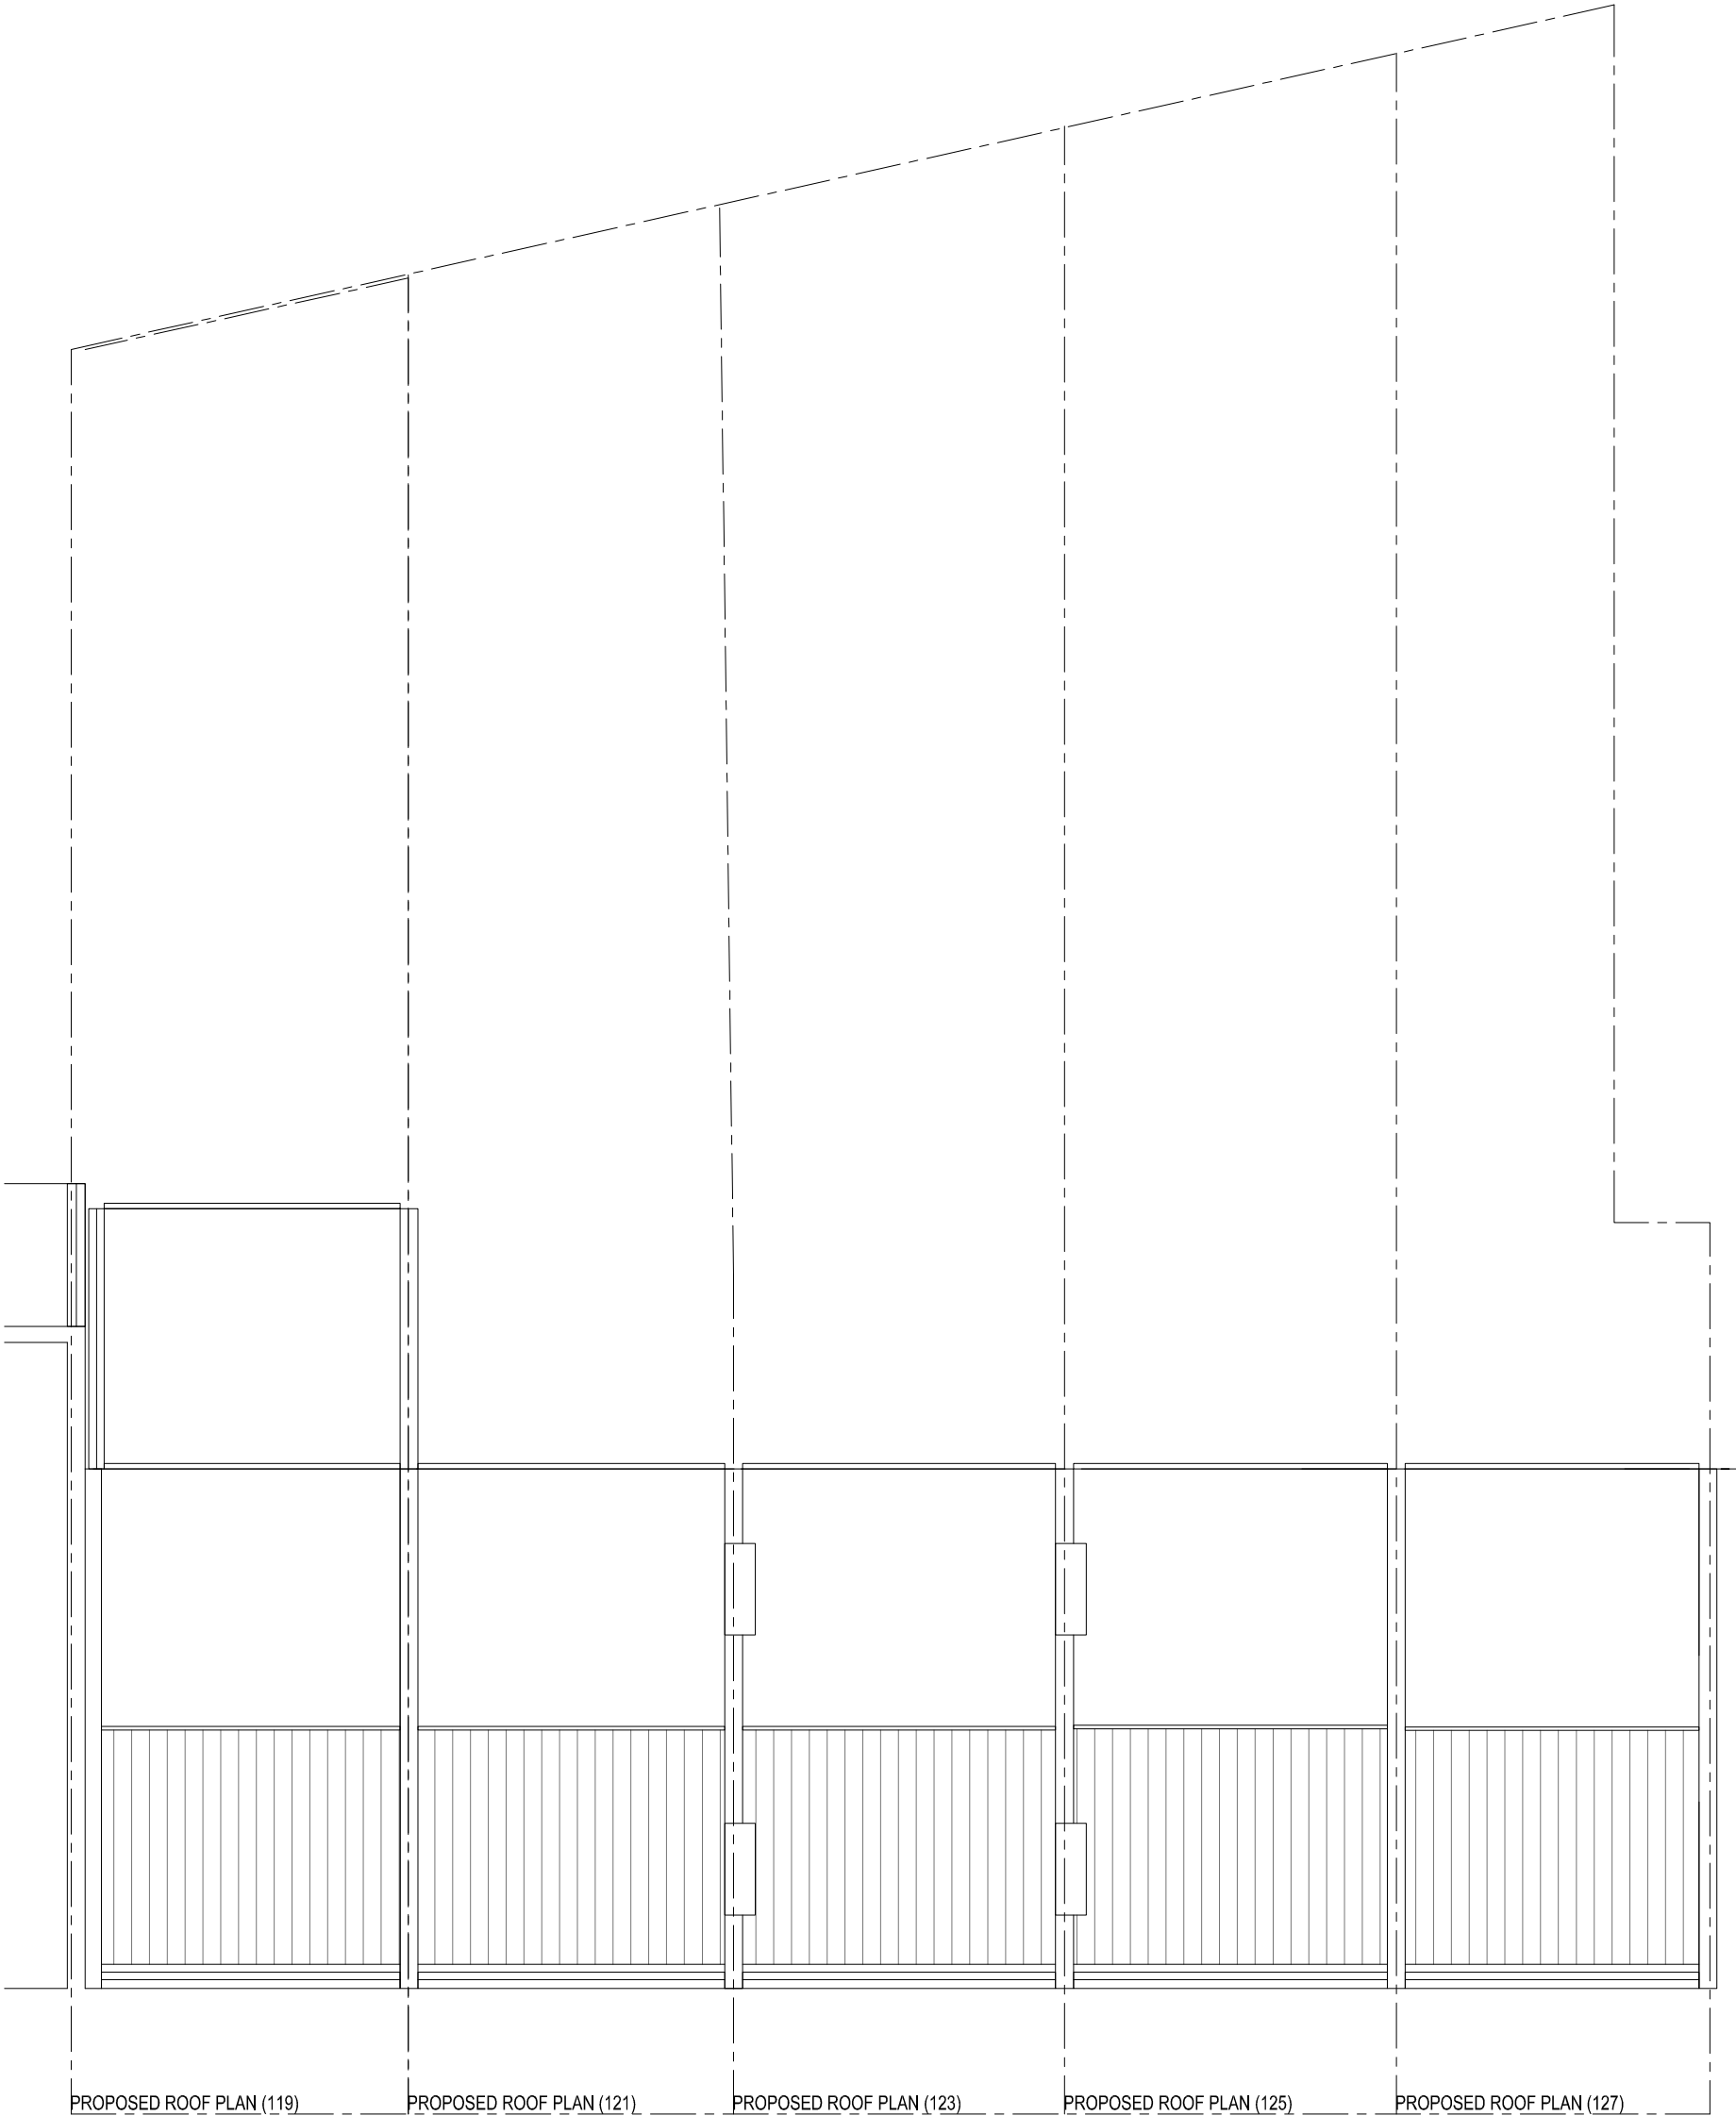

7 —

7A Proposed Second Floor Block Plan
SCALE 1:100

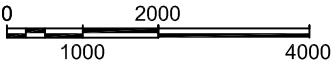

<div><div><div></div></div></div>	Client	Drawing Title	Project Number		13/0097		Drawing Number	
	Project Title		Scale		1:100 (A3)		Sheet No.	Rev.
			Date		14/03/13		13-97-07	-
			Revised					
		Rev	Date	Description	Rev By	Ckd By	Status	
119-127 Kentish Town Road, London NW1 8PB								