


1 —


2 —

3 —

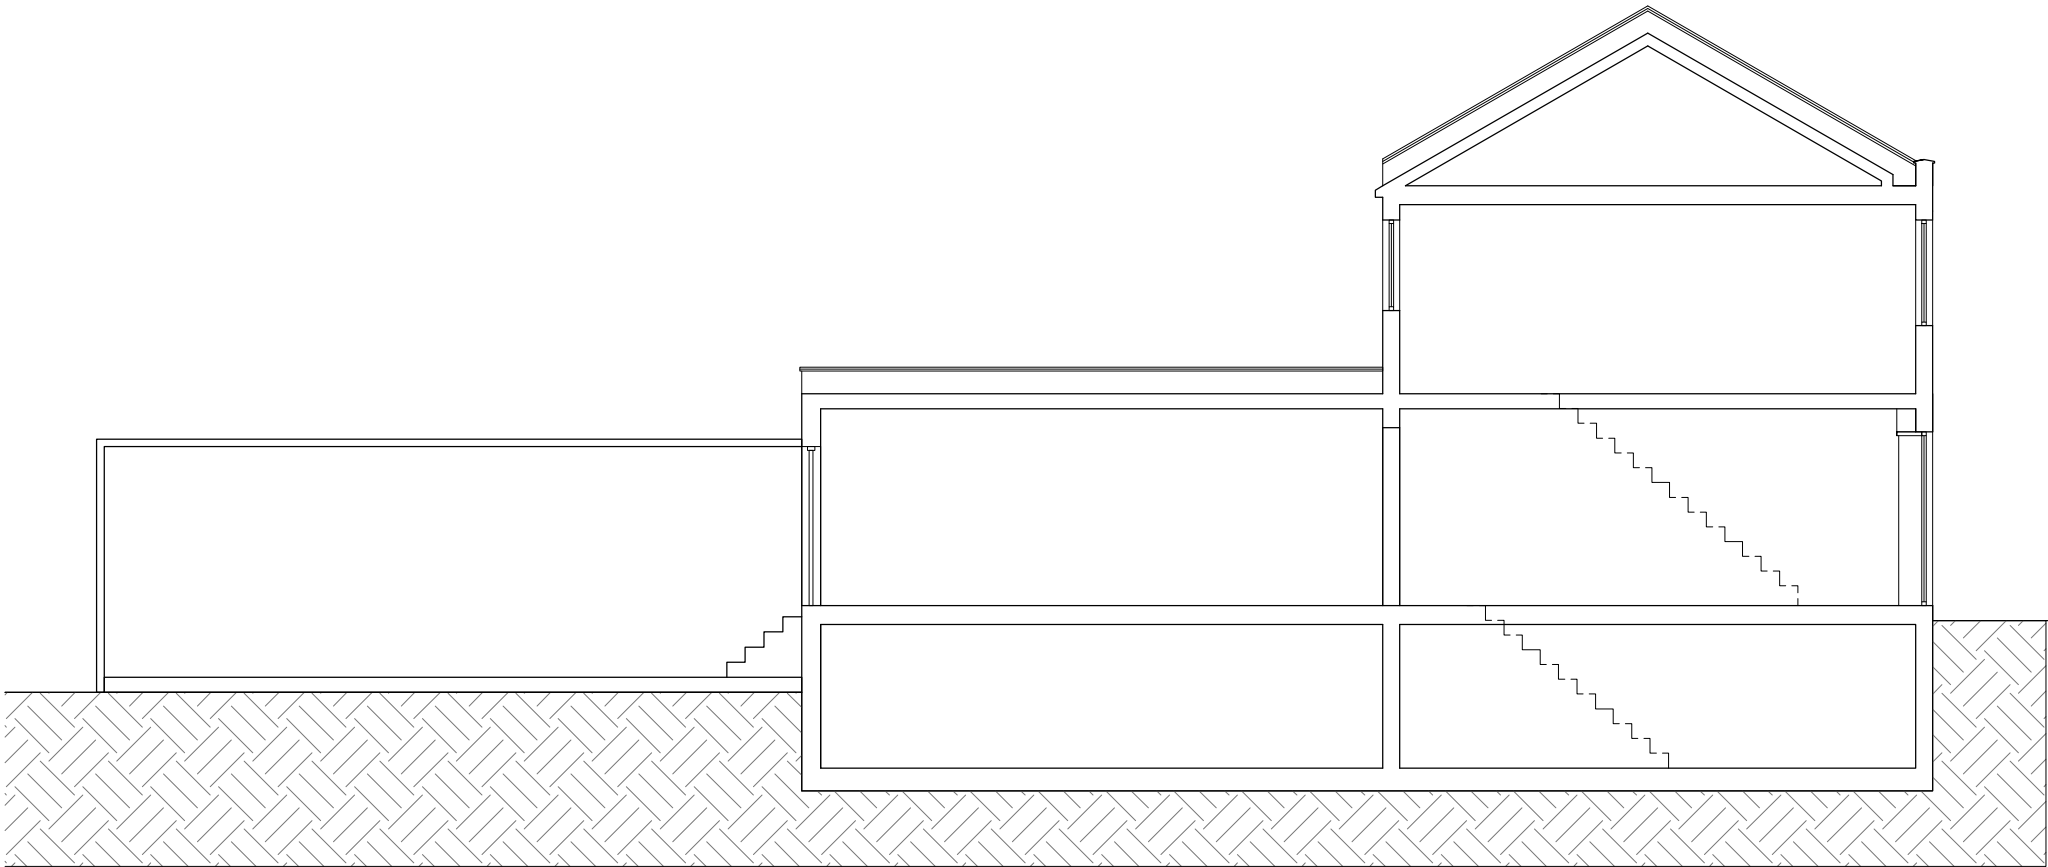

3A EXISTING SECTION A-A


SCALE 1:50

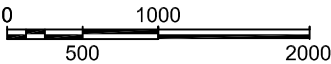

4 —


5 —

6 —

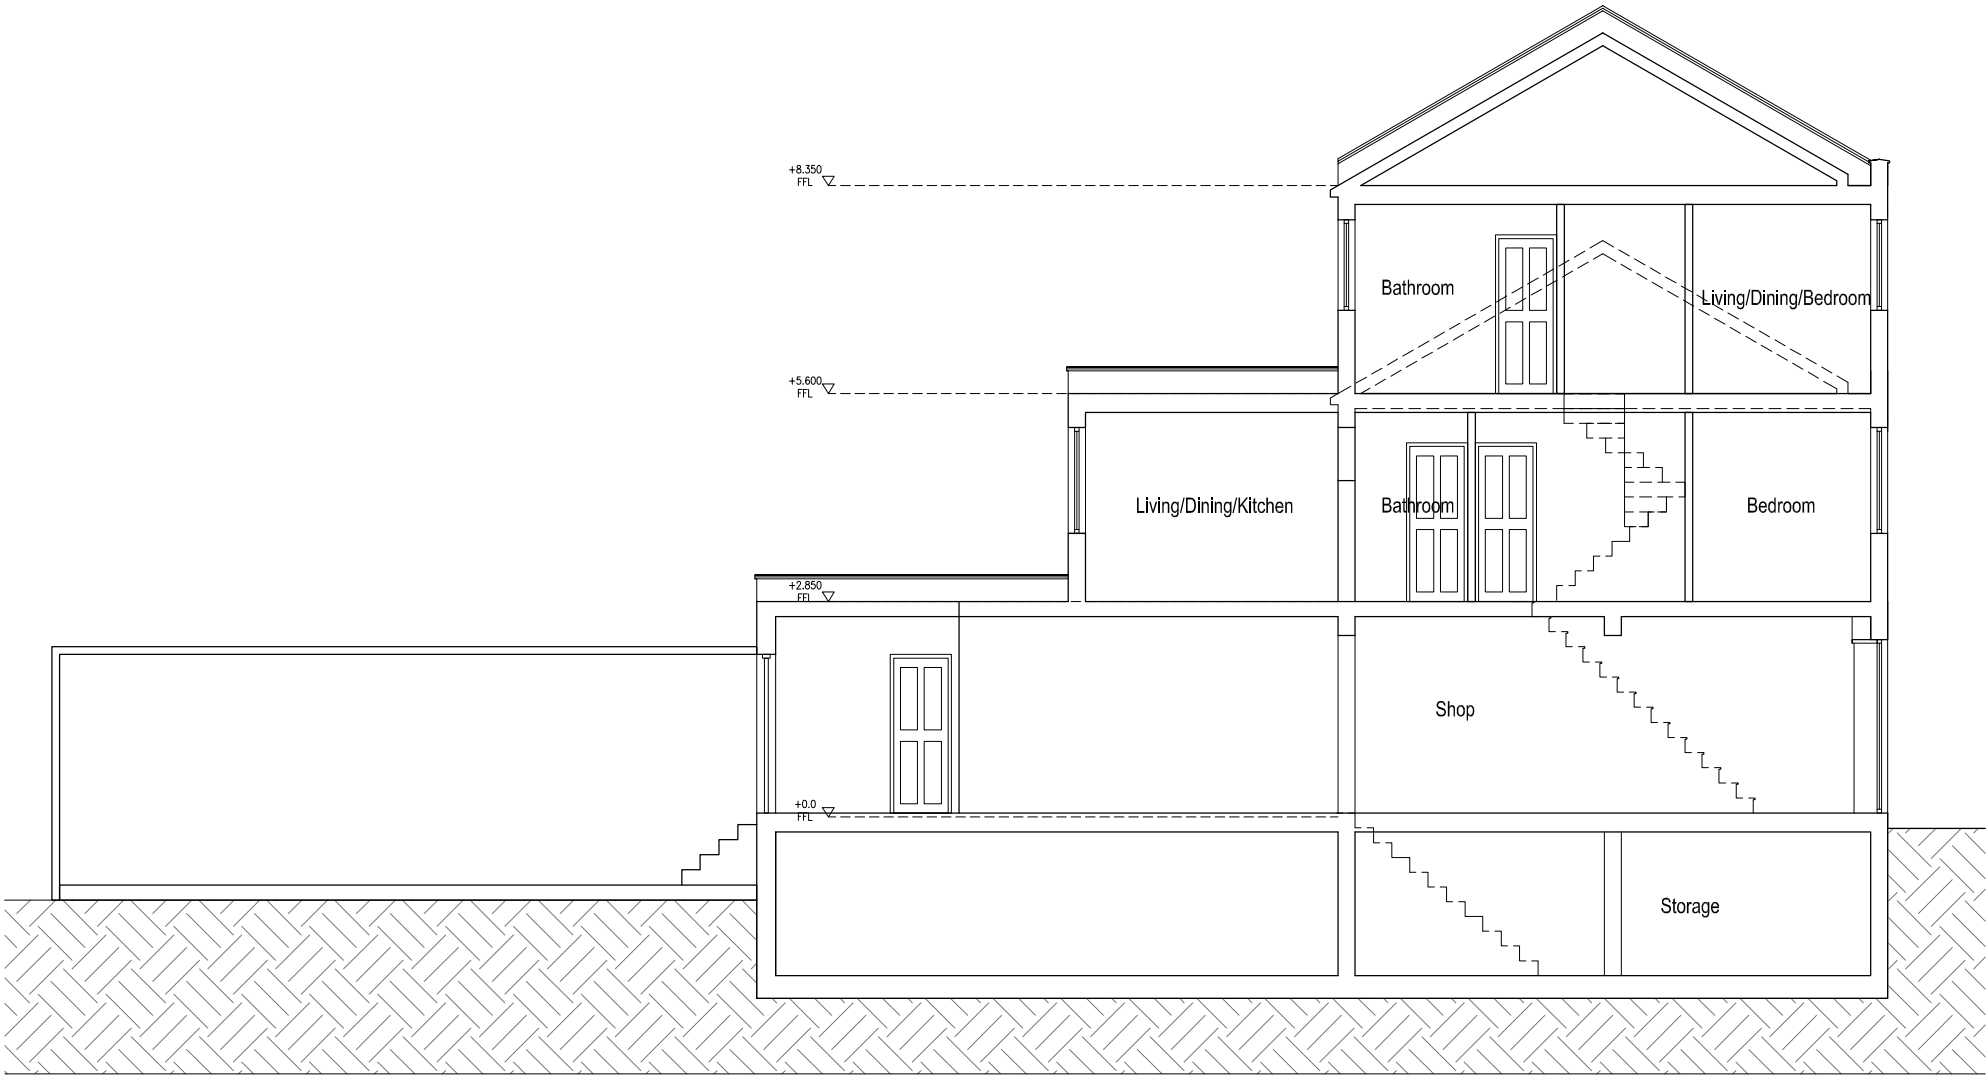

7A PROPOSED SECTION A-A

SCALE 1:50

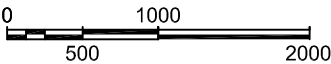

	Client	Drawing Title Existing and Proposed Section A-A		Project Number 12/0088	Drawing Number	
				Scale 1:50 (A3)	Sheet No.	Rev.
	Project Title Roof Extension 121 Kentish Town Road, London NW1 8PB	Rev	Date	Date 06/12/12	12-88-09	
		Description		Revised	Status	
		Rev By		Ckd By	-	