


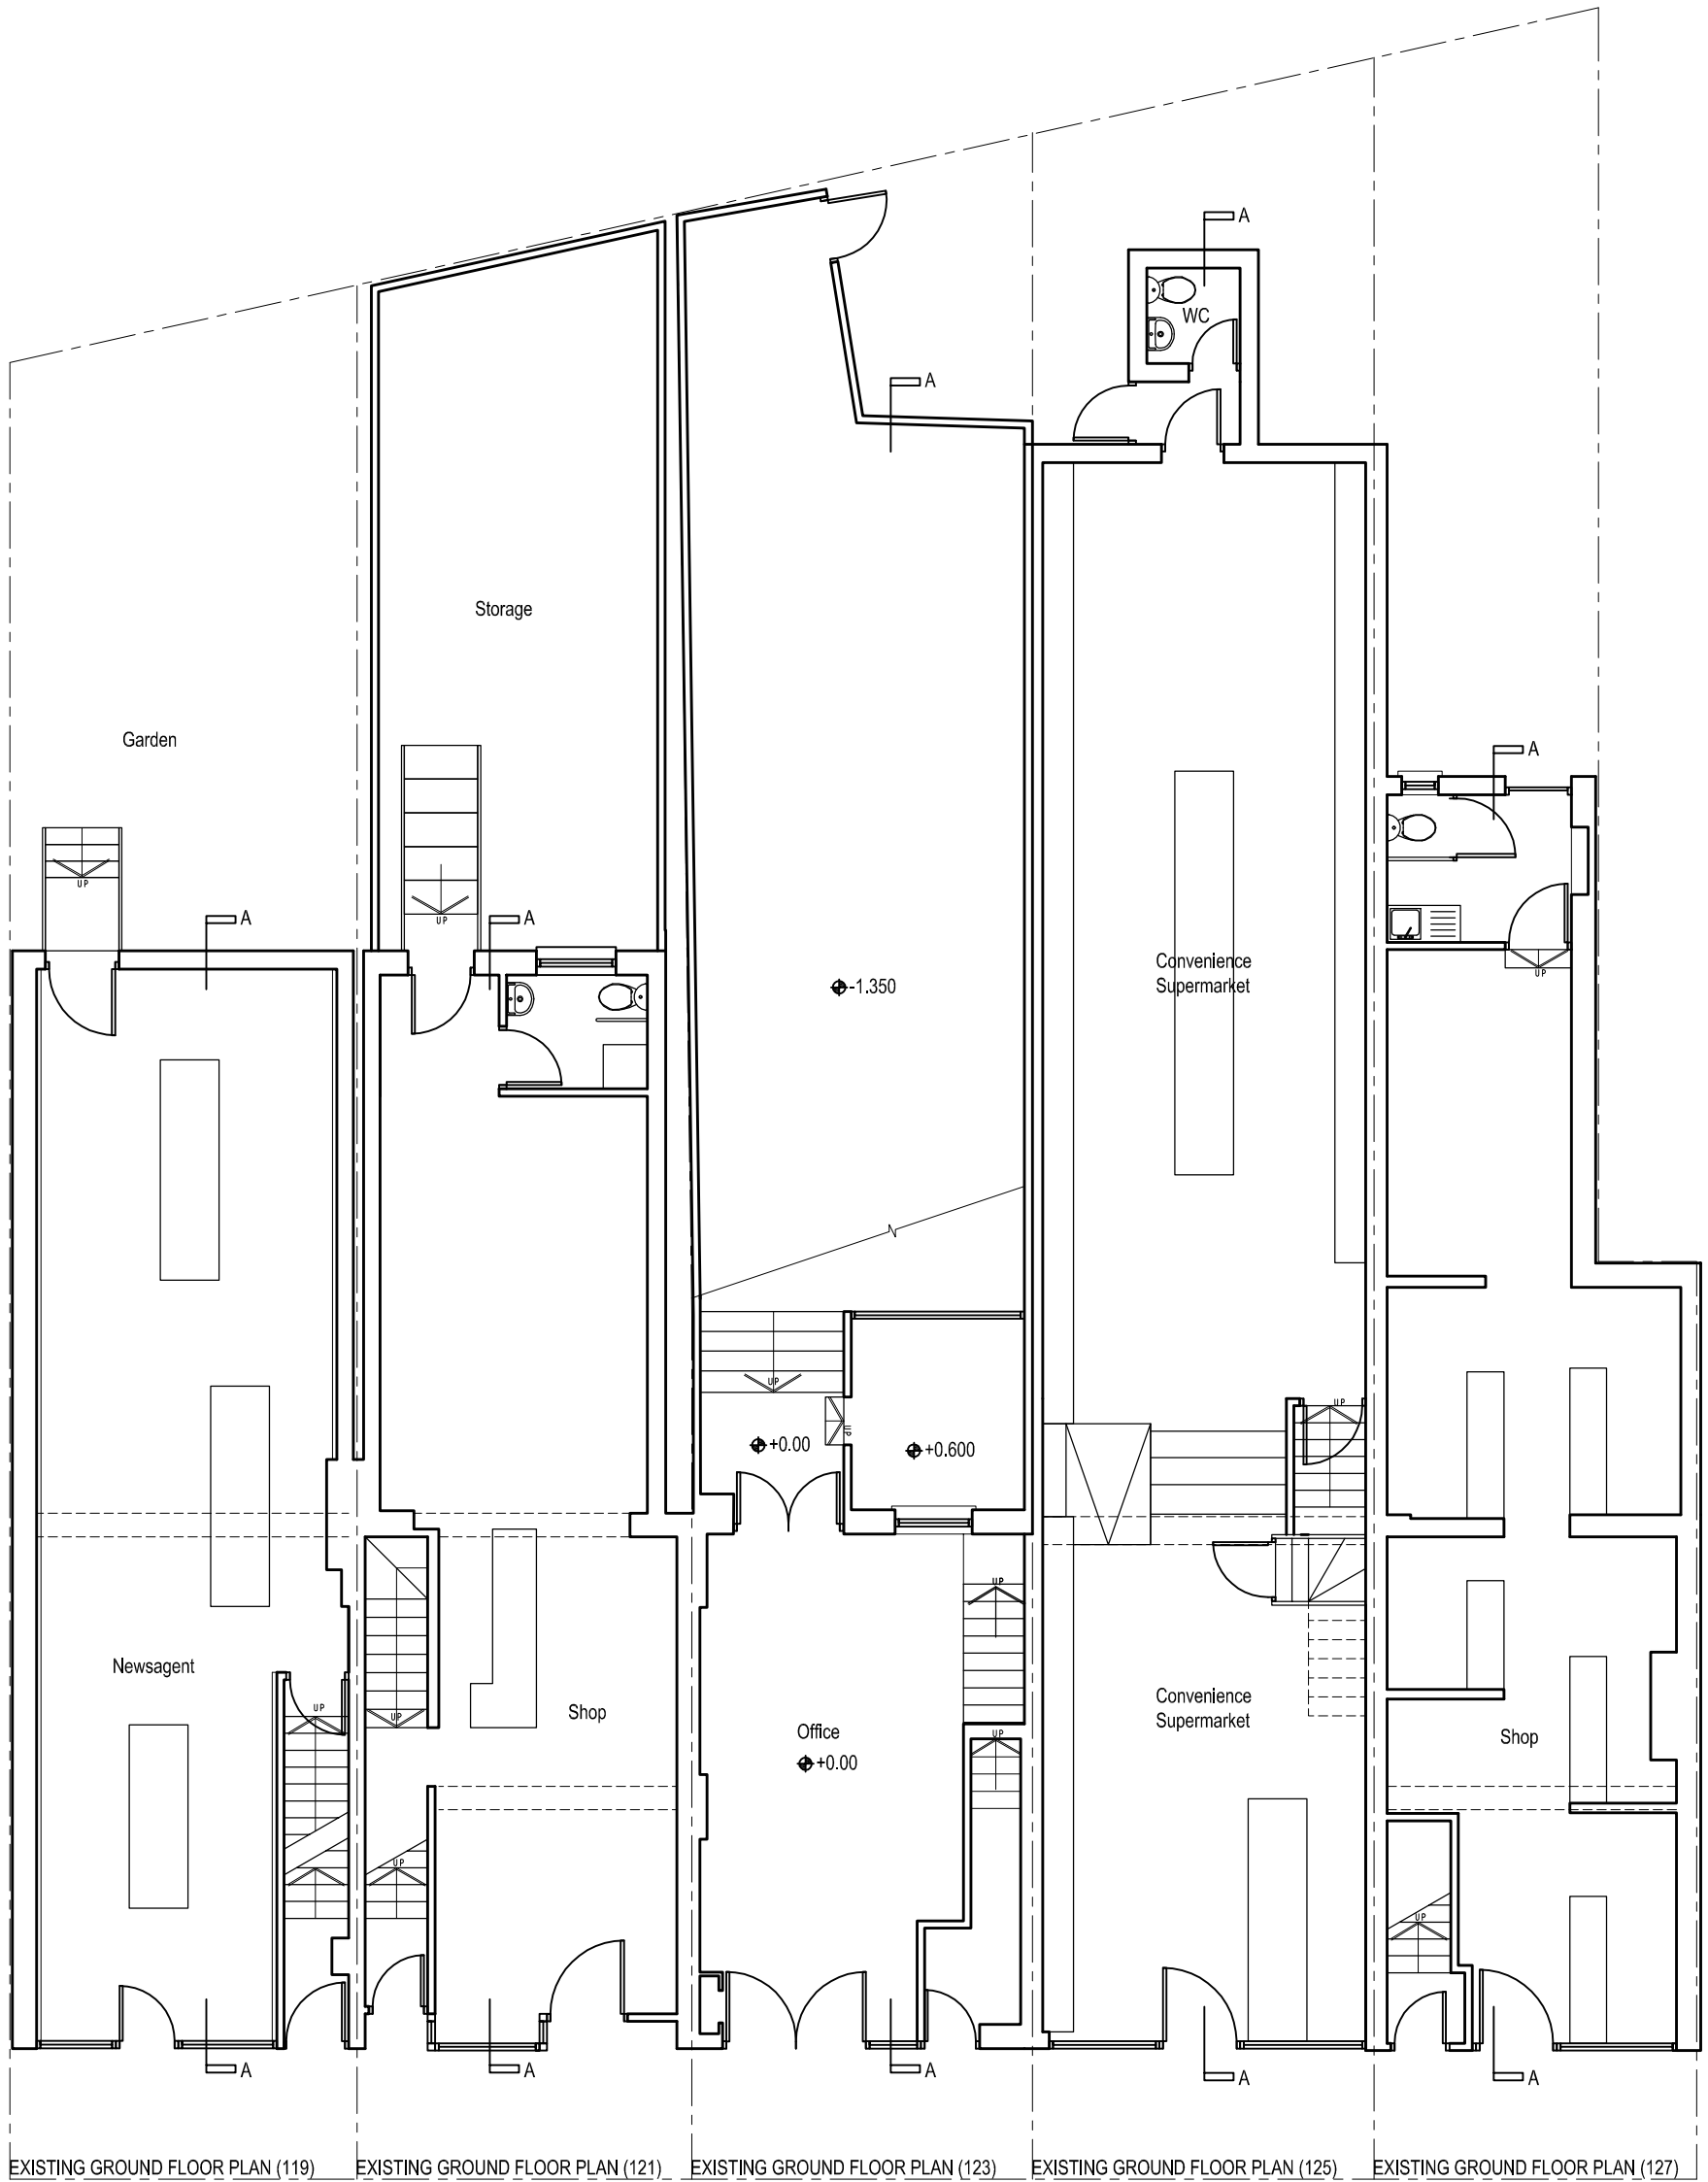

7A Existing Ground Floor Block Plan
SCALE 1:100

-	Client	Drawing Title	Project Number 13/0097		Drawing Number	
	Project Title		Scale 1:100 (A3)	Sheet No.	Rev.	
			Date 14/03/13	13-97-02	-	
			Revised			
119-127 Kentish Town Road, London NW1 8PB		Rev Date	Description	Rev By	Ckd By	