

1 —


2 —

3 —

4 —


5 —

6 —

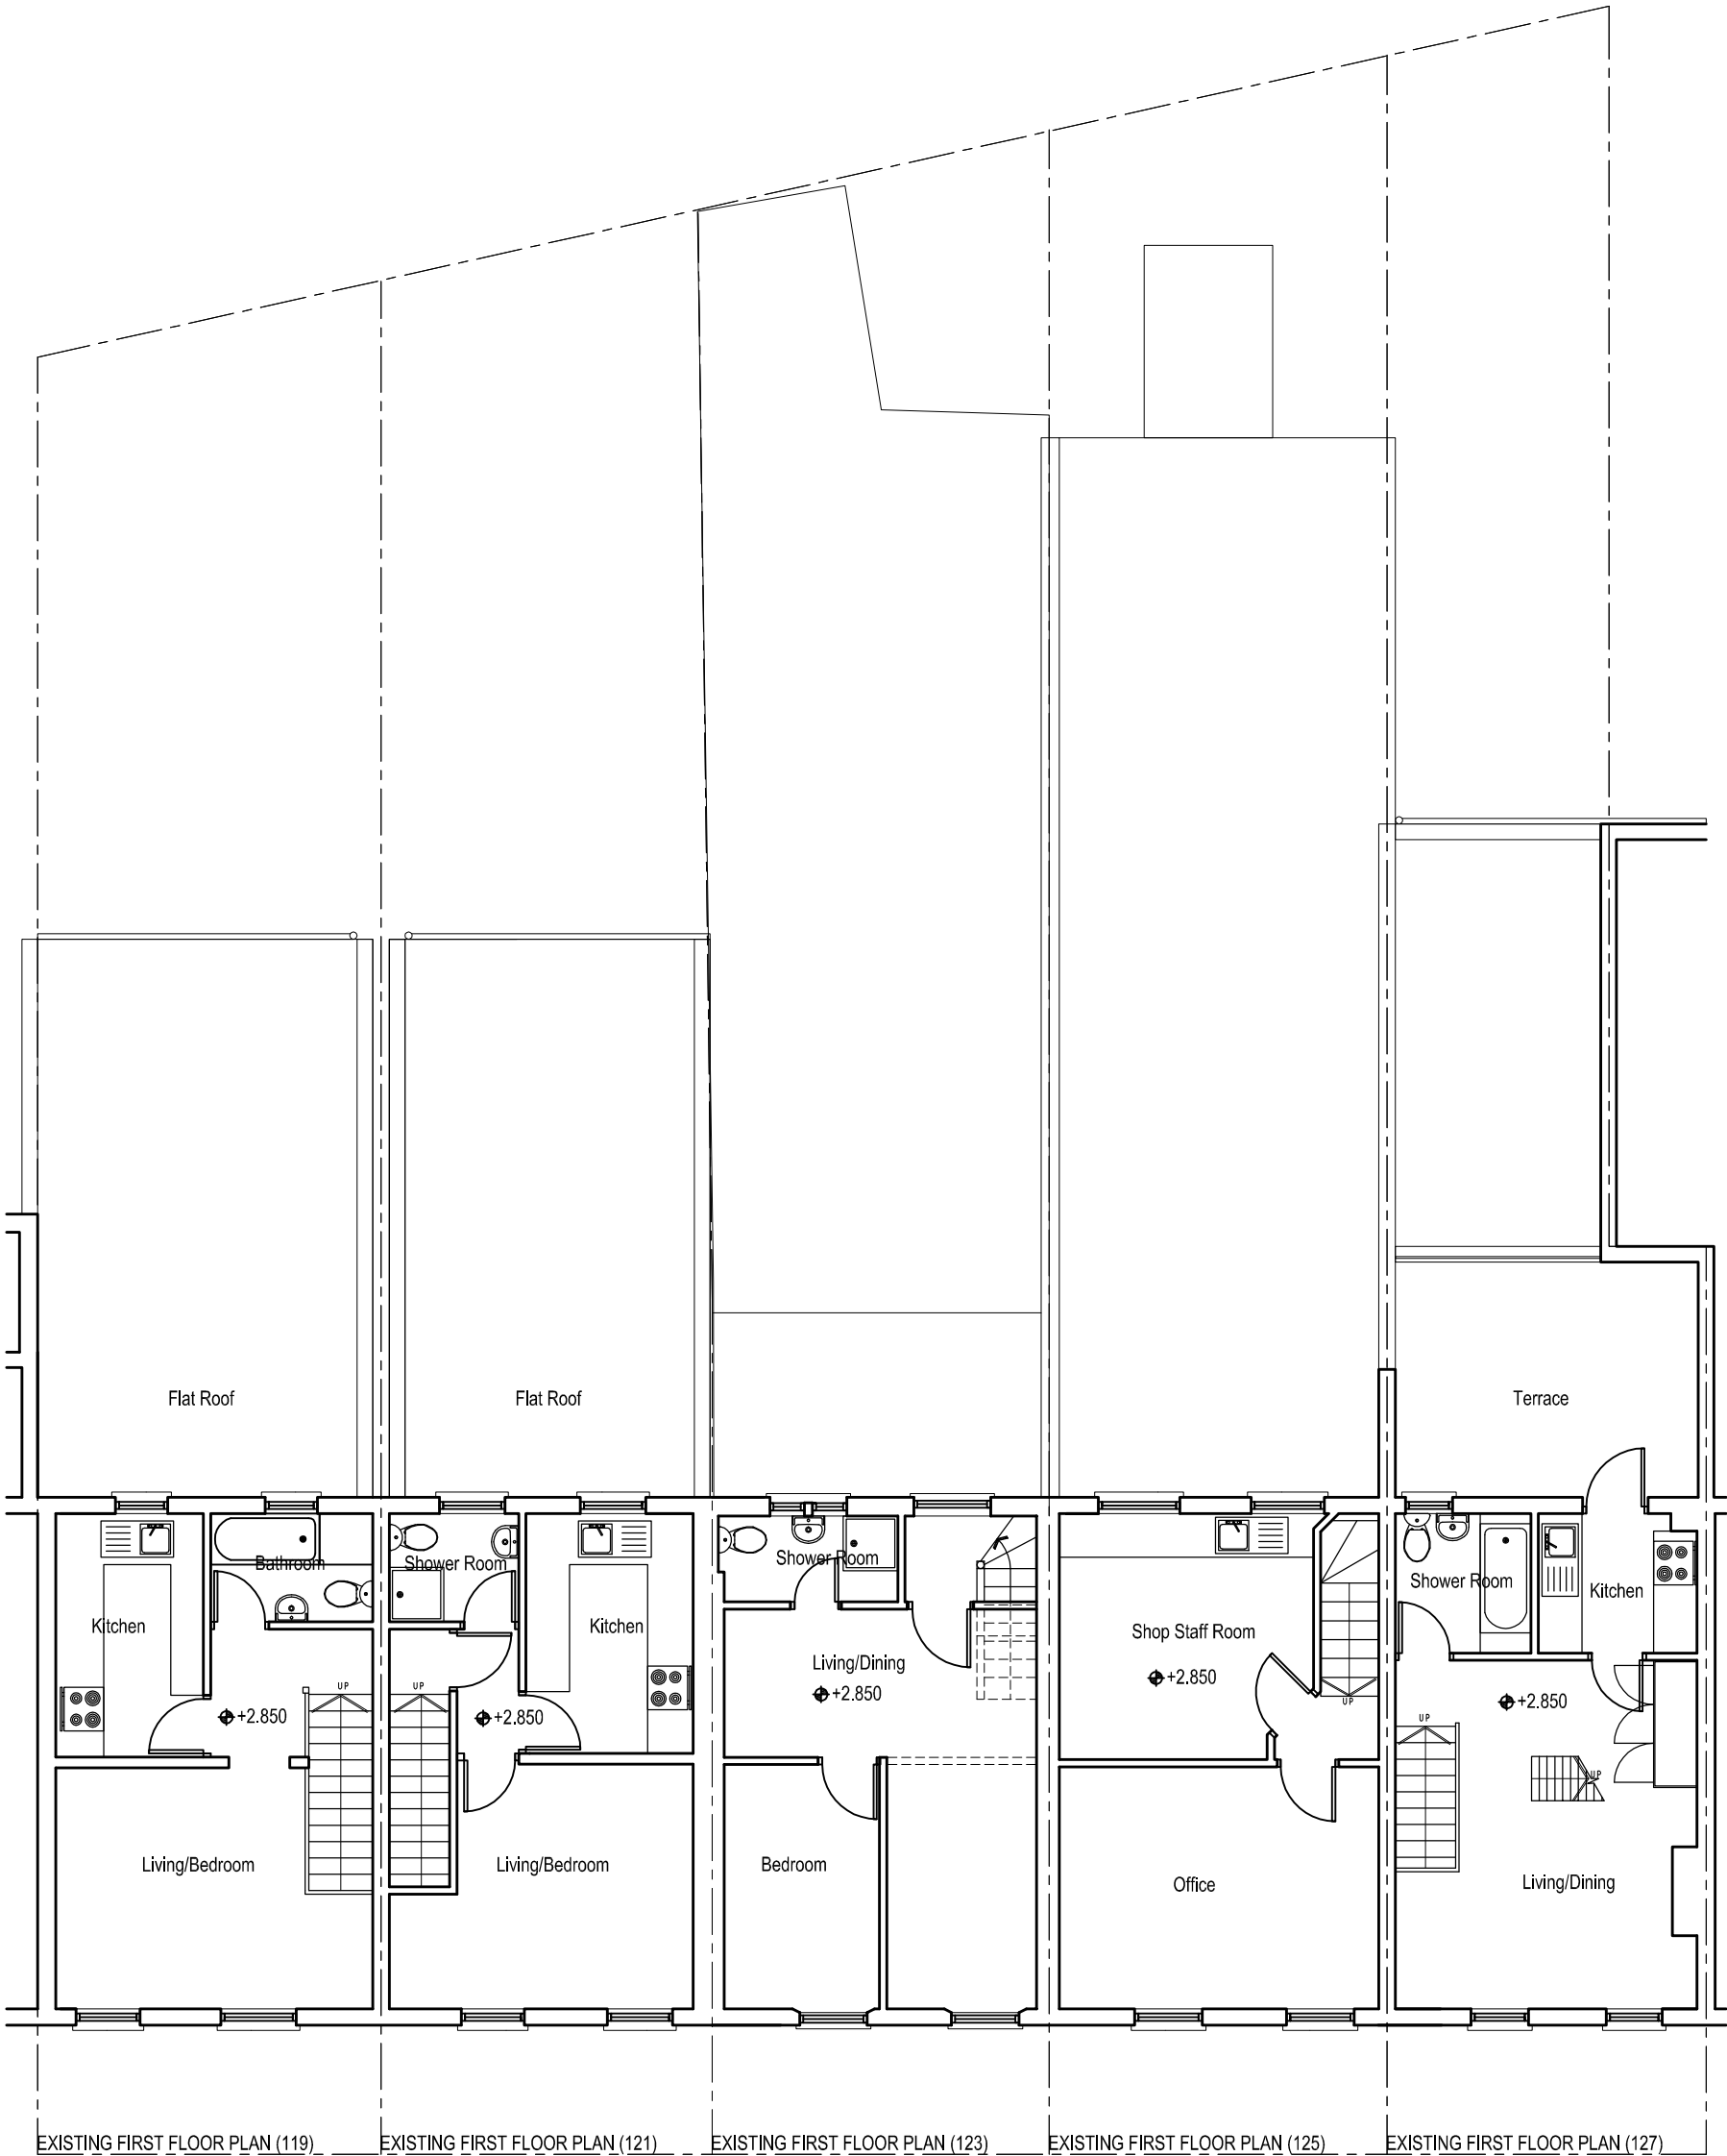

7 —

7A Existing First Floor Block Plan
SCALE 1:100

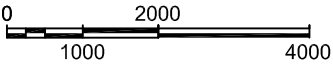

	Client	Drawing Title Existing First Floor Block Plan		Project Number 13/0097	Drawing Number	
	Project Title 119-127 Kentish Town Road, London NW1 8PB			Scale 1:100 (A3)	Sheet No. 13-97-03	Rev. -
		Rev Date	Description	Rev By	Ckd By	Status