




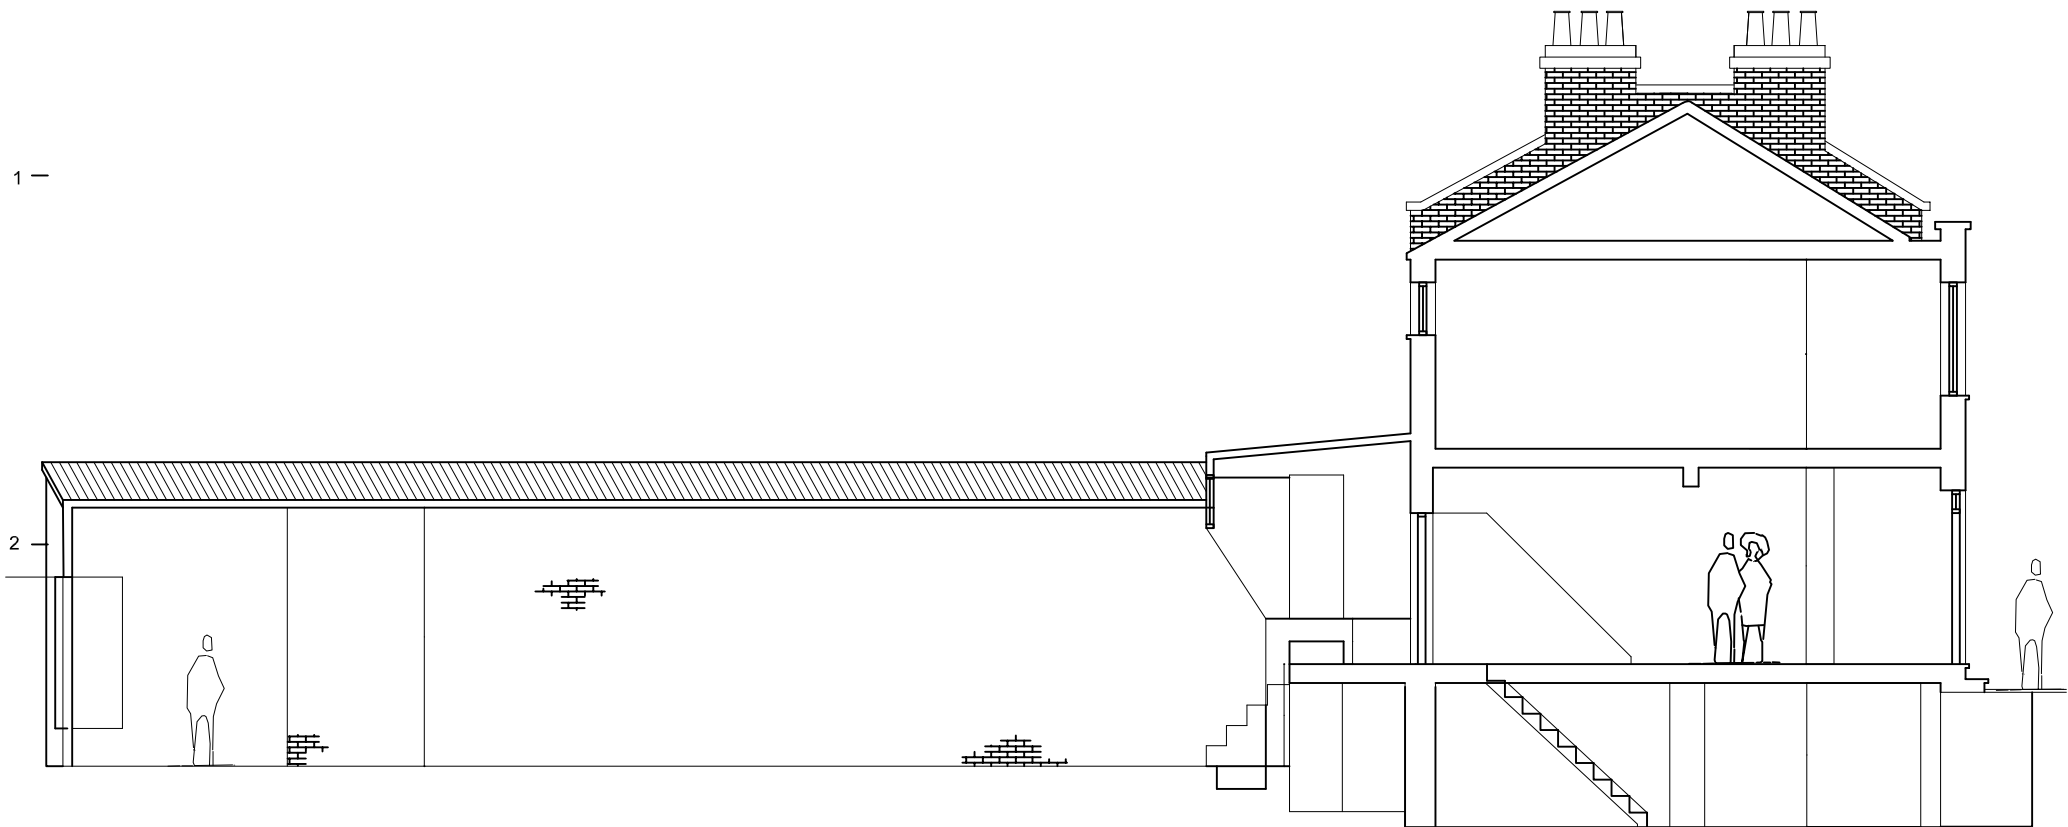


EXISTING SECTION A-A (123)

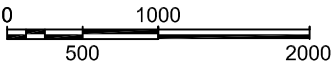


3A EXISTING SECTION A-A

SCALE 1:50

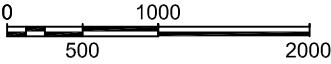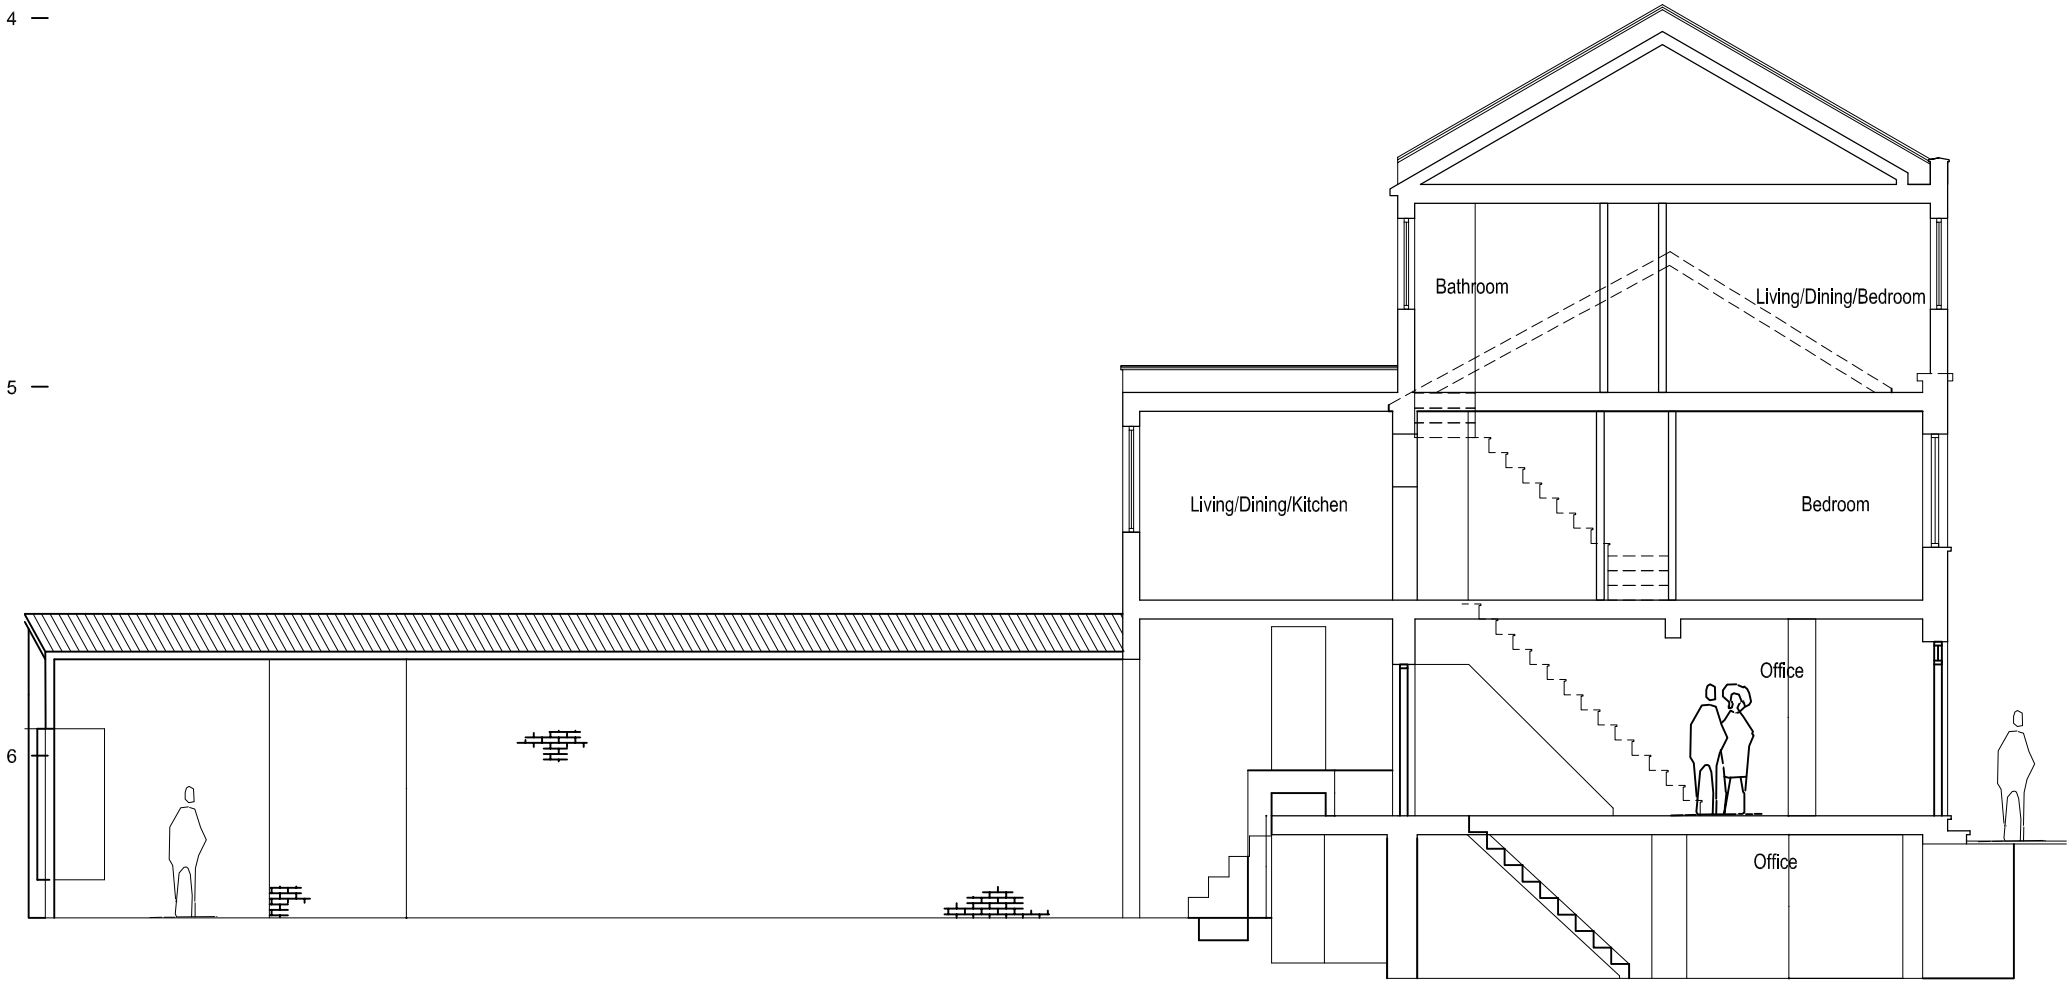

7A PROPOSED SECTION A-A

SCALE 1:50

 	Client	Drawing Title Existing and Proposed Section A-A		Project Number 13/0096	Drawing Number	
	Project Title Roof Extension 123 Kentish Town Road, London NW1 8PB			Scale 1:50 (A3)	Sheet No. 13-96-09	Rev. -
		Rev	Date	Description	Rev By	Ckd By
		Status -				