


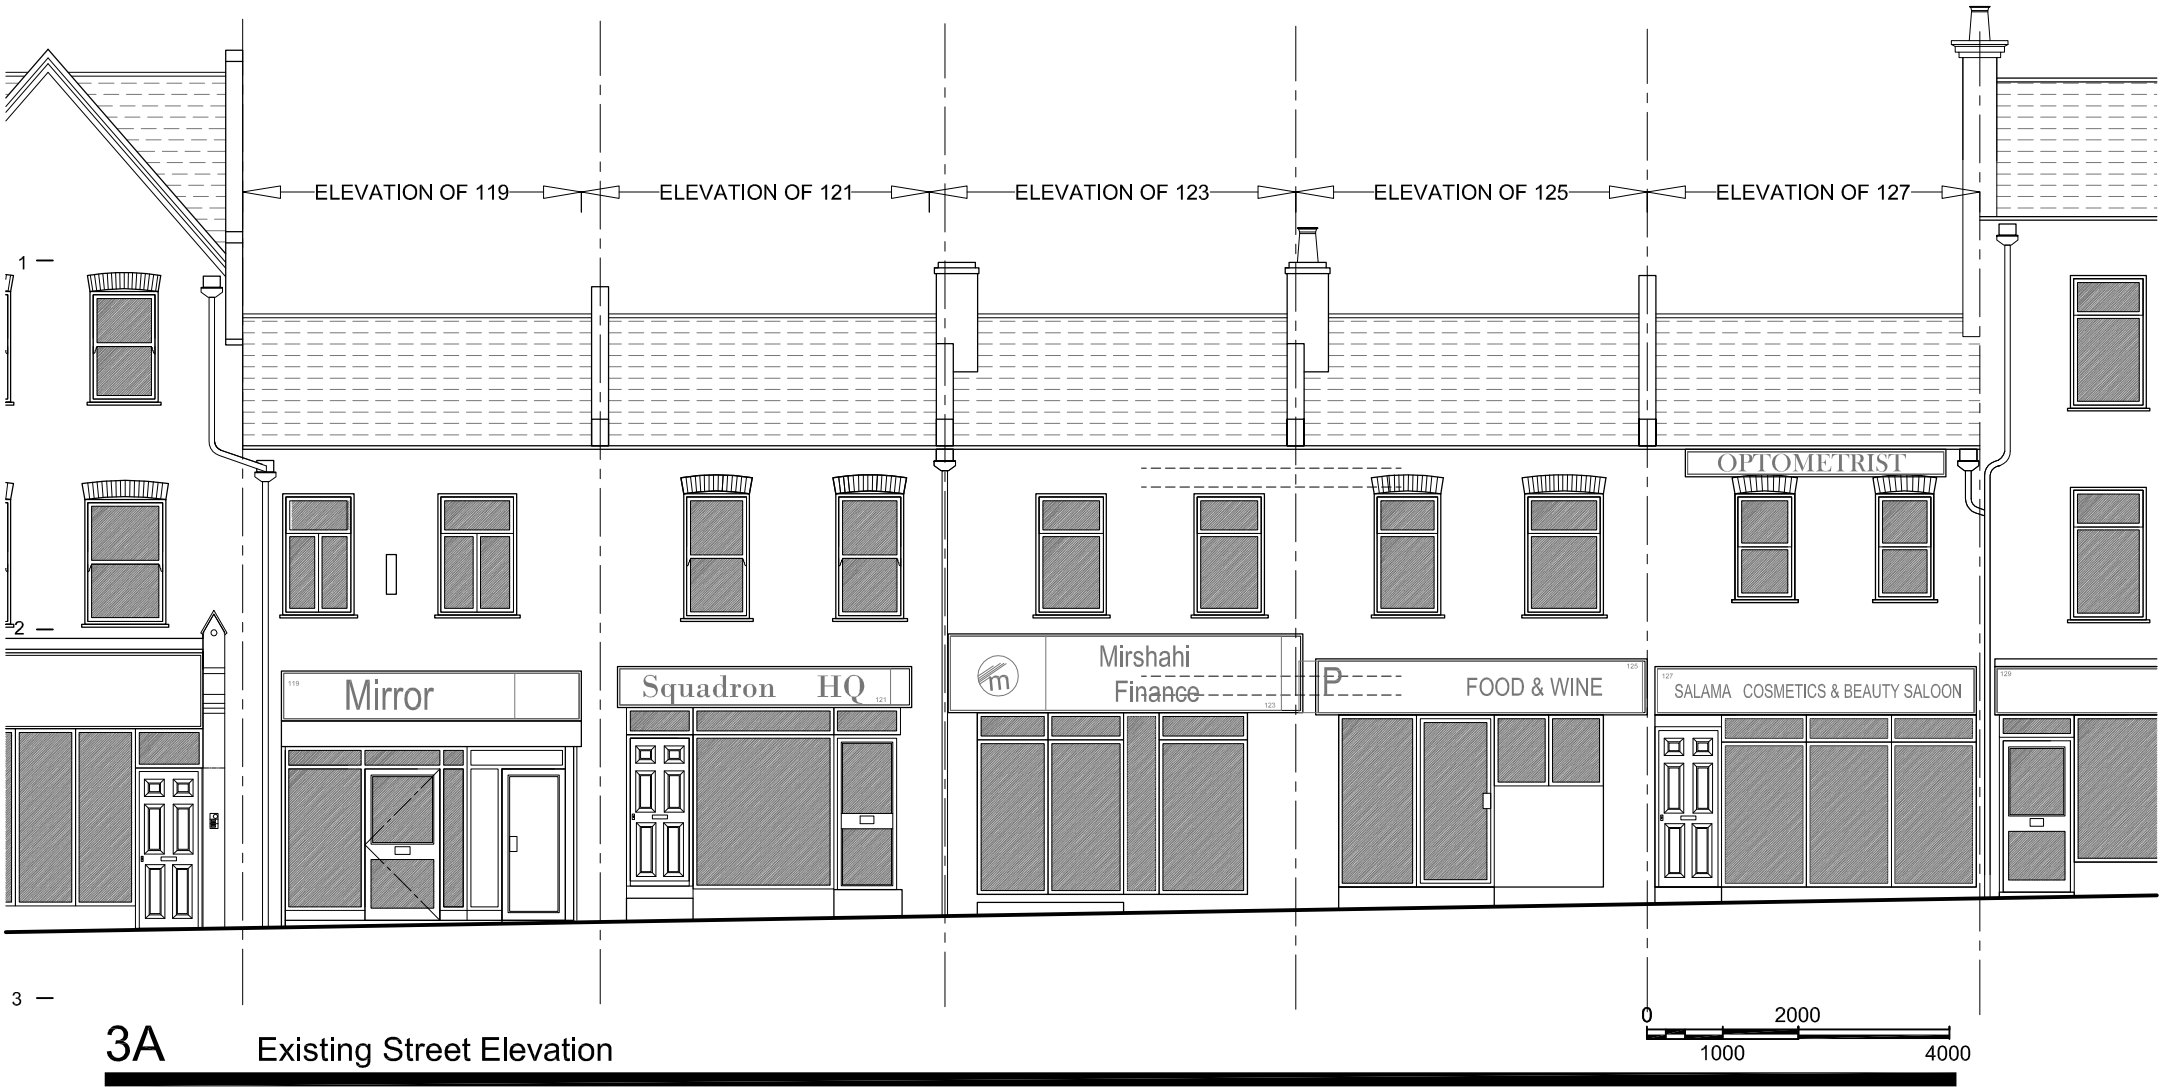

3A Existing Street Elevation

SCALE 1:100

Legend of Materials:

Walls:

1. Front: White rendered masonry.
2. Rear: Facing brickwork to match existing.
3. White UPVC windows to front and rear.

Roof:

4. Slates to match existing.

Drainage:

5. UPVC gutters and downpipes (black) to match existing.



7A Proposed Street Elevation

SCALE 1:100

-	Client	Drawing Title	Project Number		13/0097		Drawing Number		
	Project Title		Scale		1:100 (A3)		Sheet No.		
			Date		14/03/13		13-97-08		
			Revised				-		
			Status						
		Rev	Date	Description	Rev By	Ckd By			