



1 —

2 —

3 —

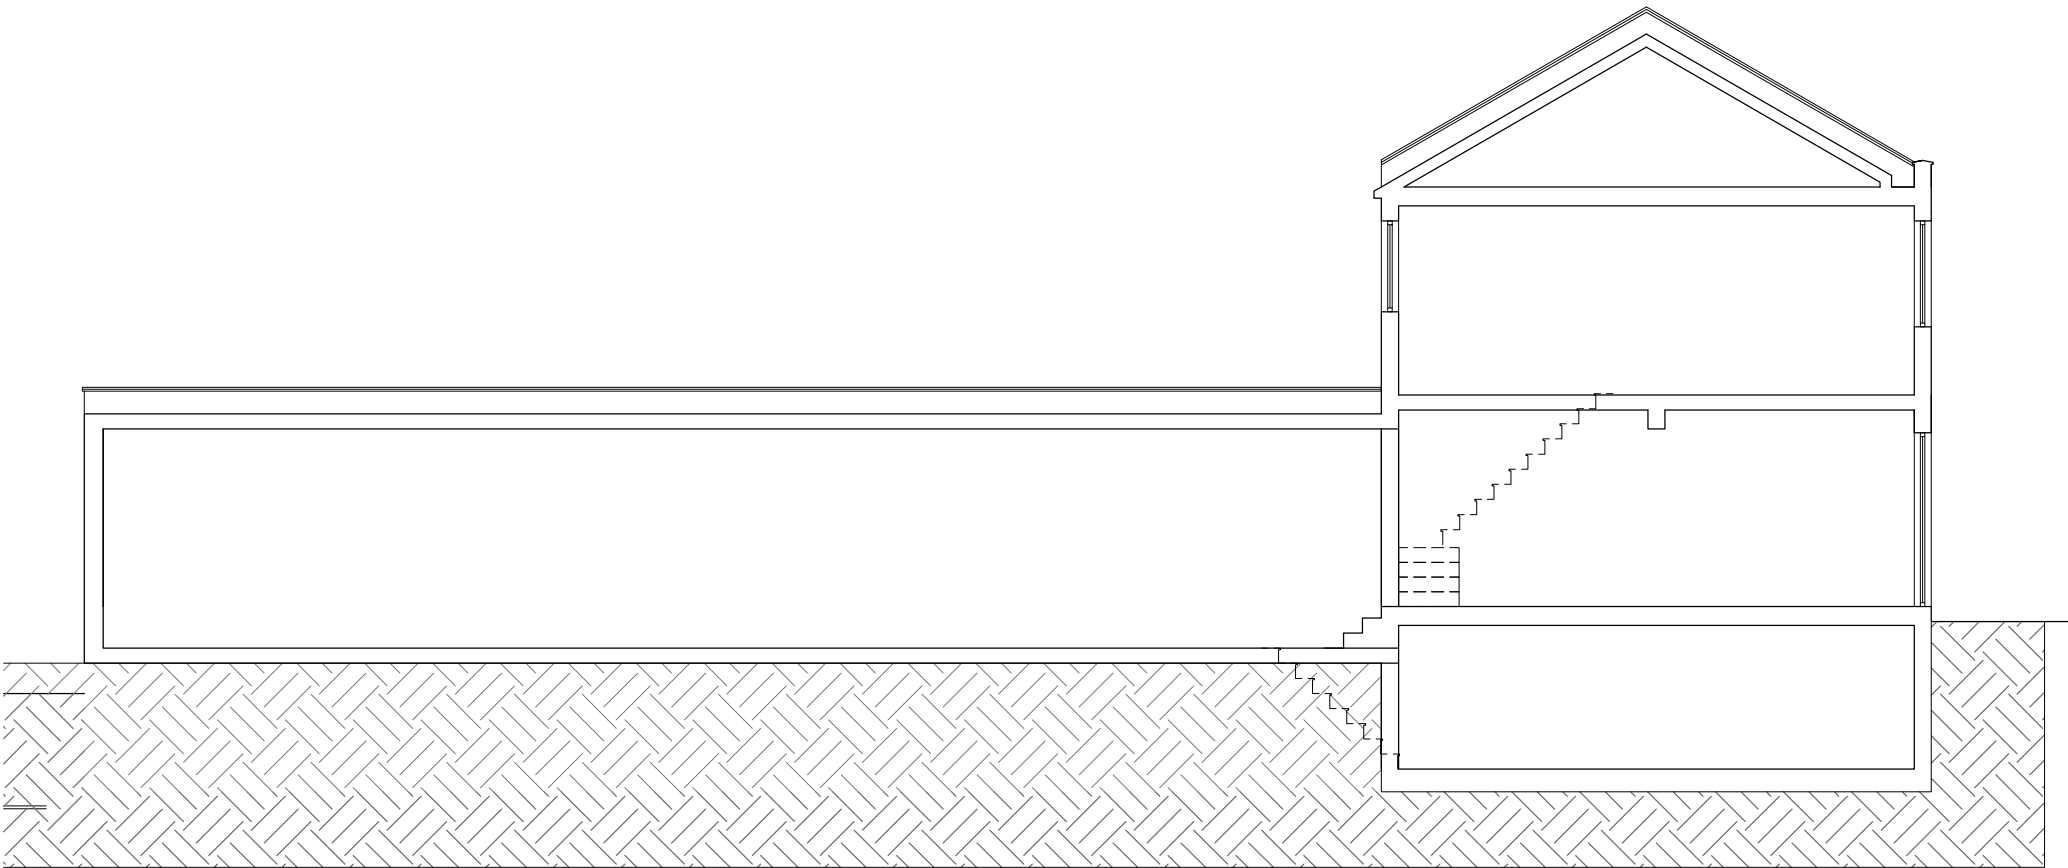

EXISTING SECTION A-A (125)

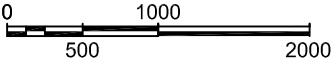


3A EXISTING SECTION A-A

SCALE 1:50

4 —

5 —

6 —

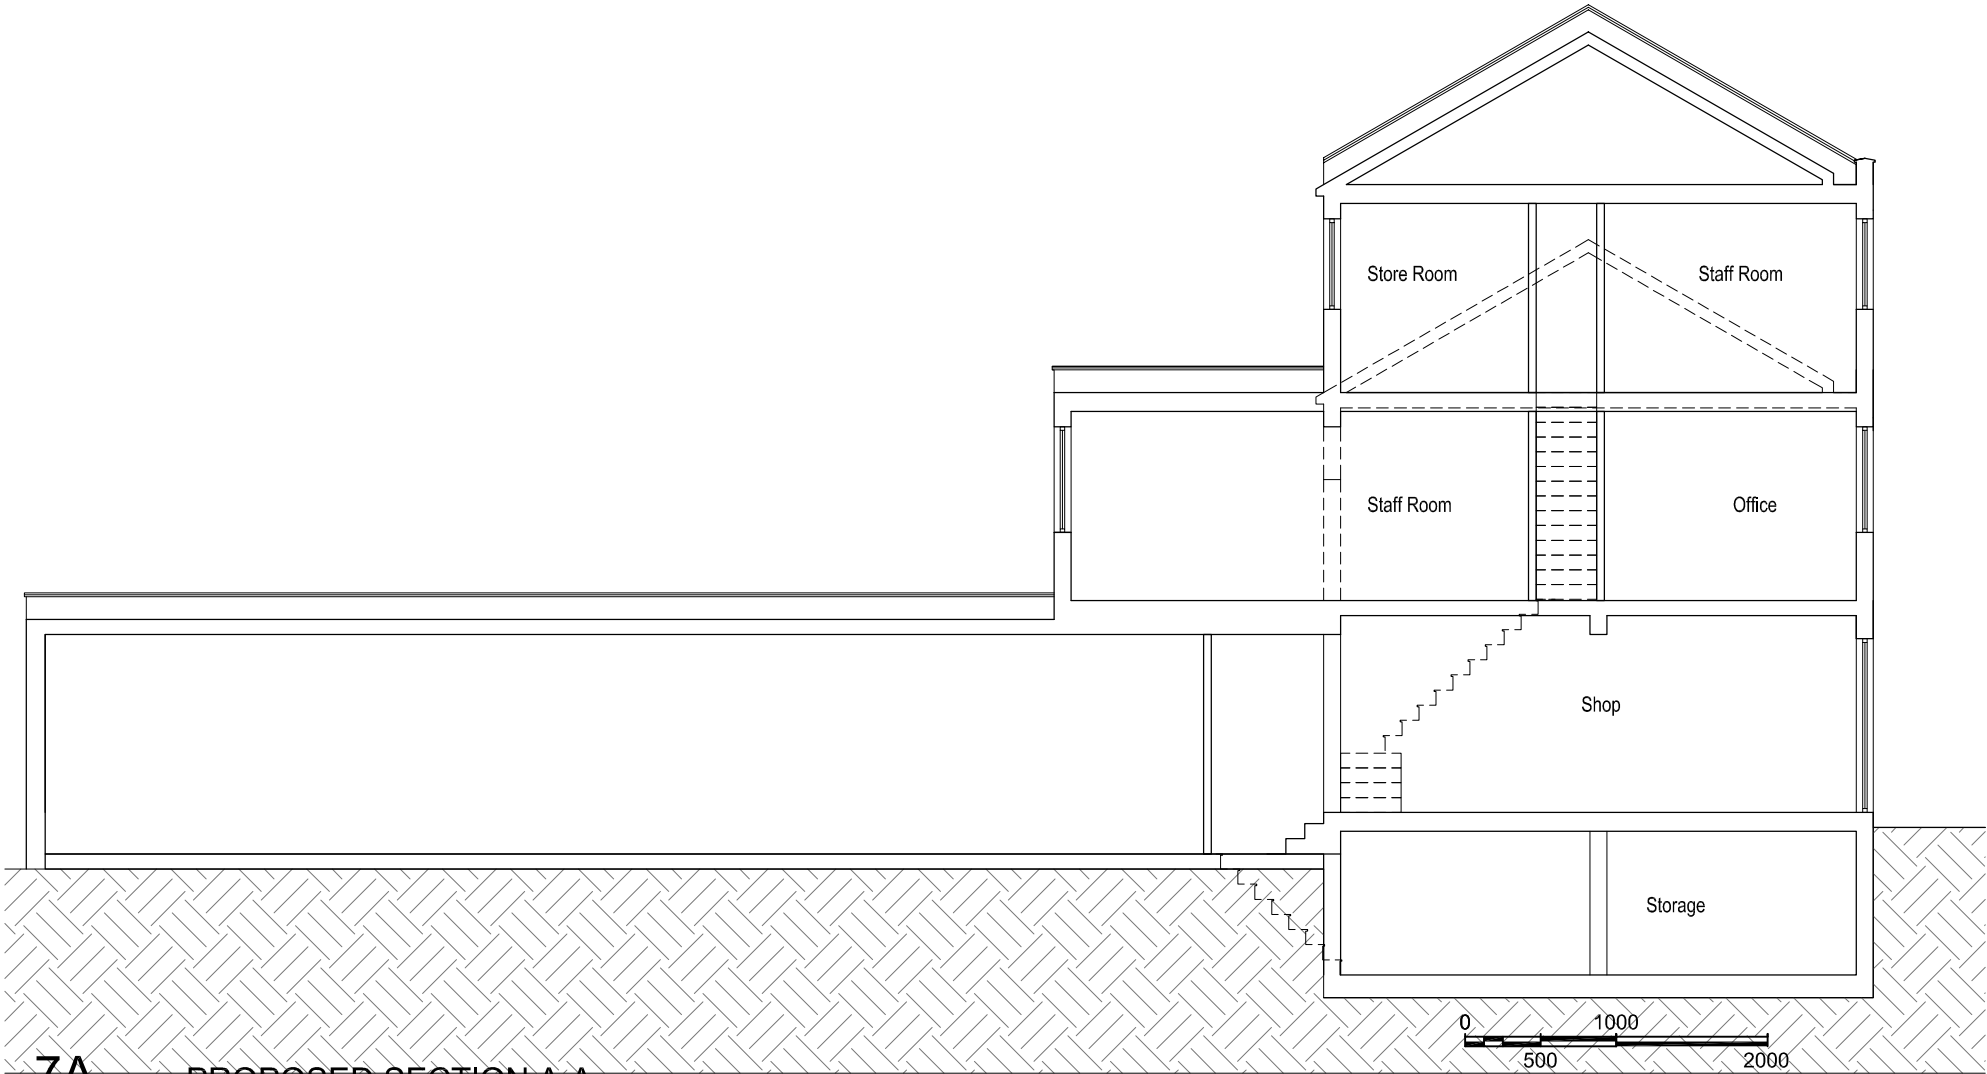

7A PROPOSED SECTION A-A

SCALE 1:50

	Client		Drawing Title		Project Number	12/0090	Drawing Number	
	Project Title Roof Extension 125 Kentish Town Road, London NW1 8PB		Existing and Proposed Section A-A		Scale	1:50 (A3)	Sheet No.	12-90-09
					Date	06/12/12	Rev.	-
					Revised		Status	
		Rev	Date	Description	Rev By	Ckd By		