

1 —


2 —

3 —


4 —

5 —

6 —

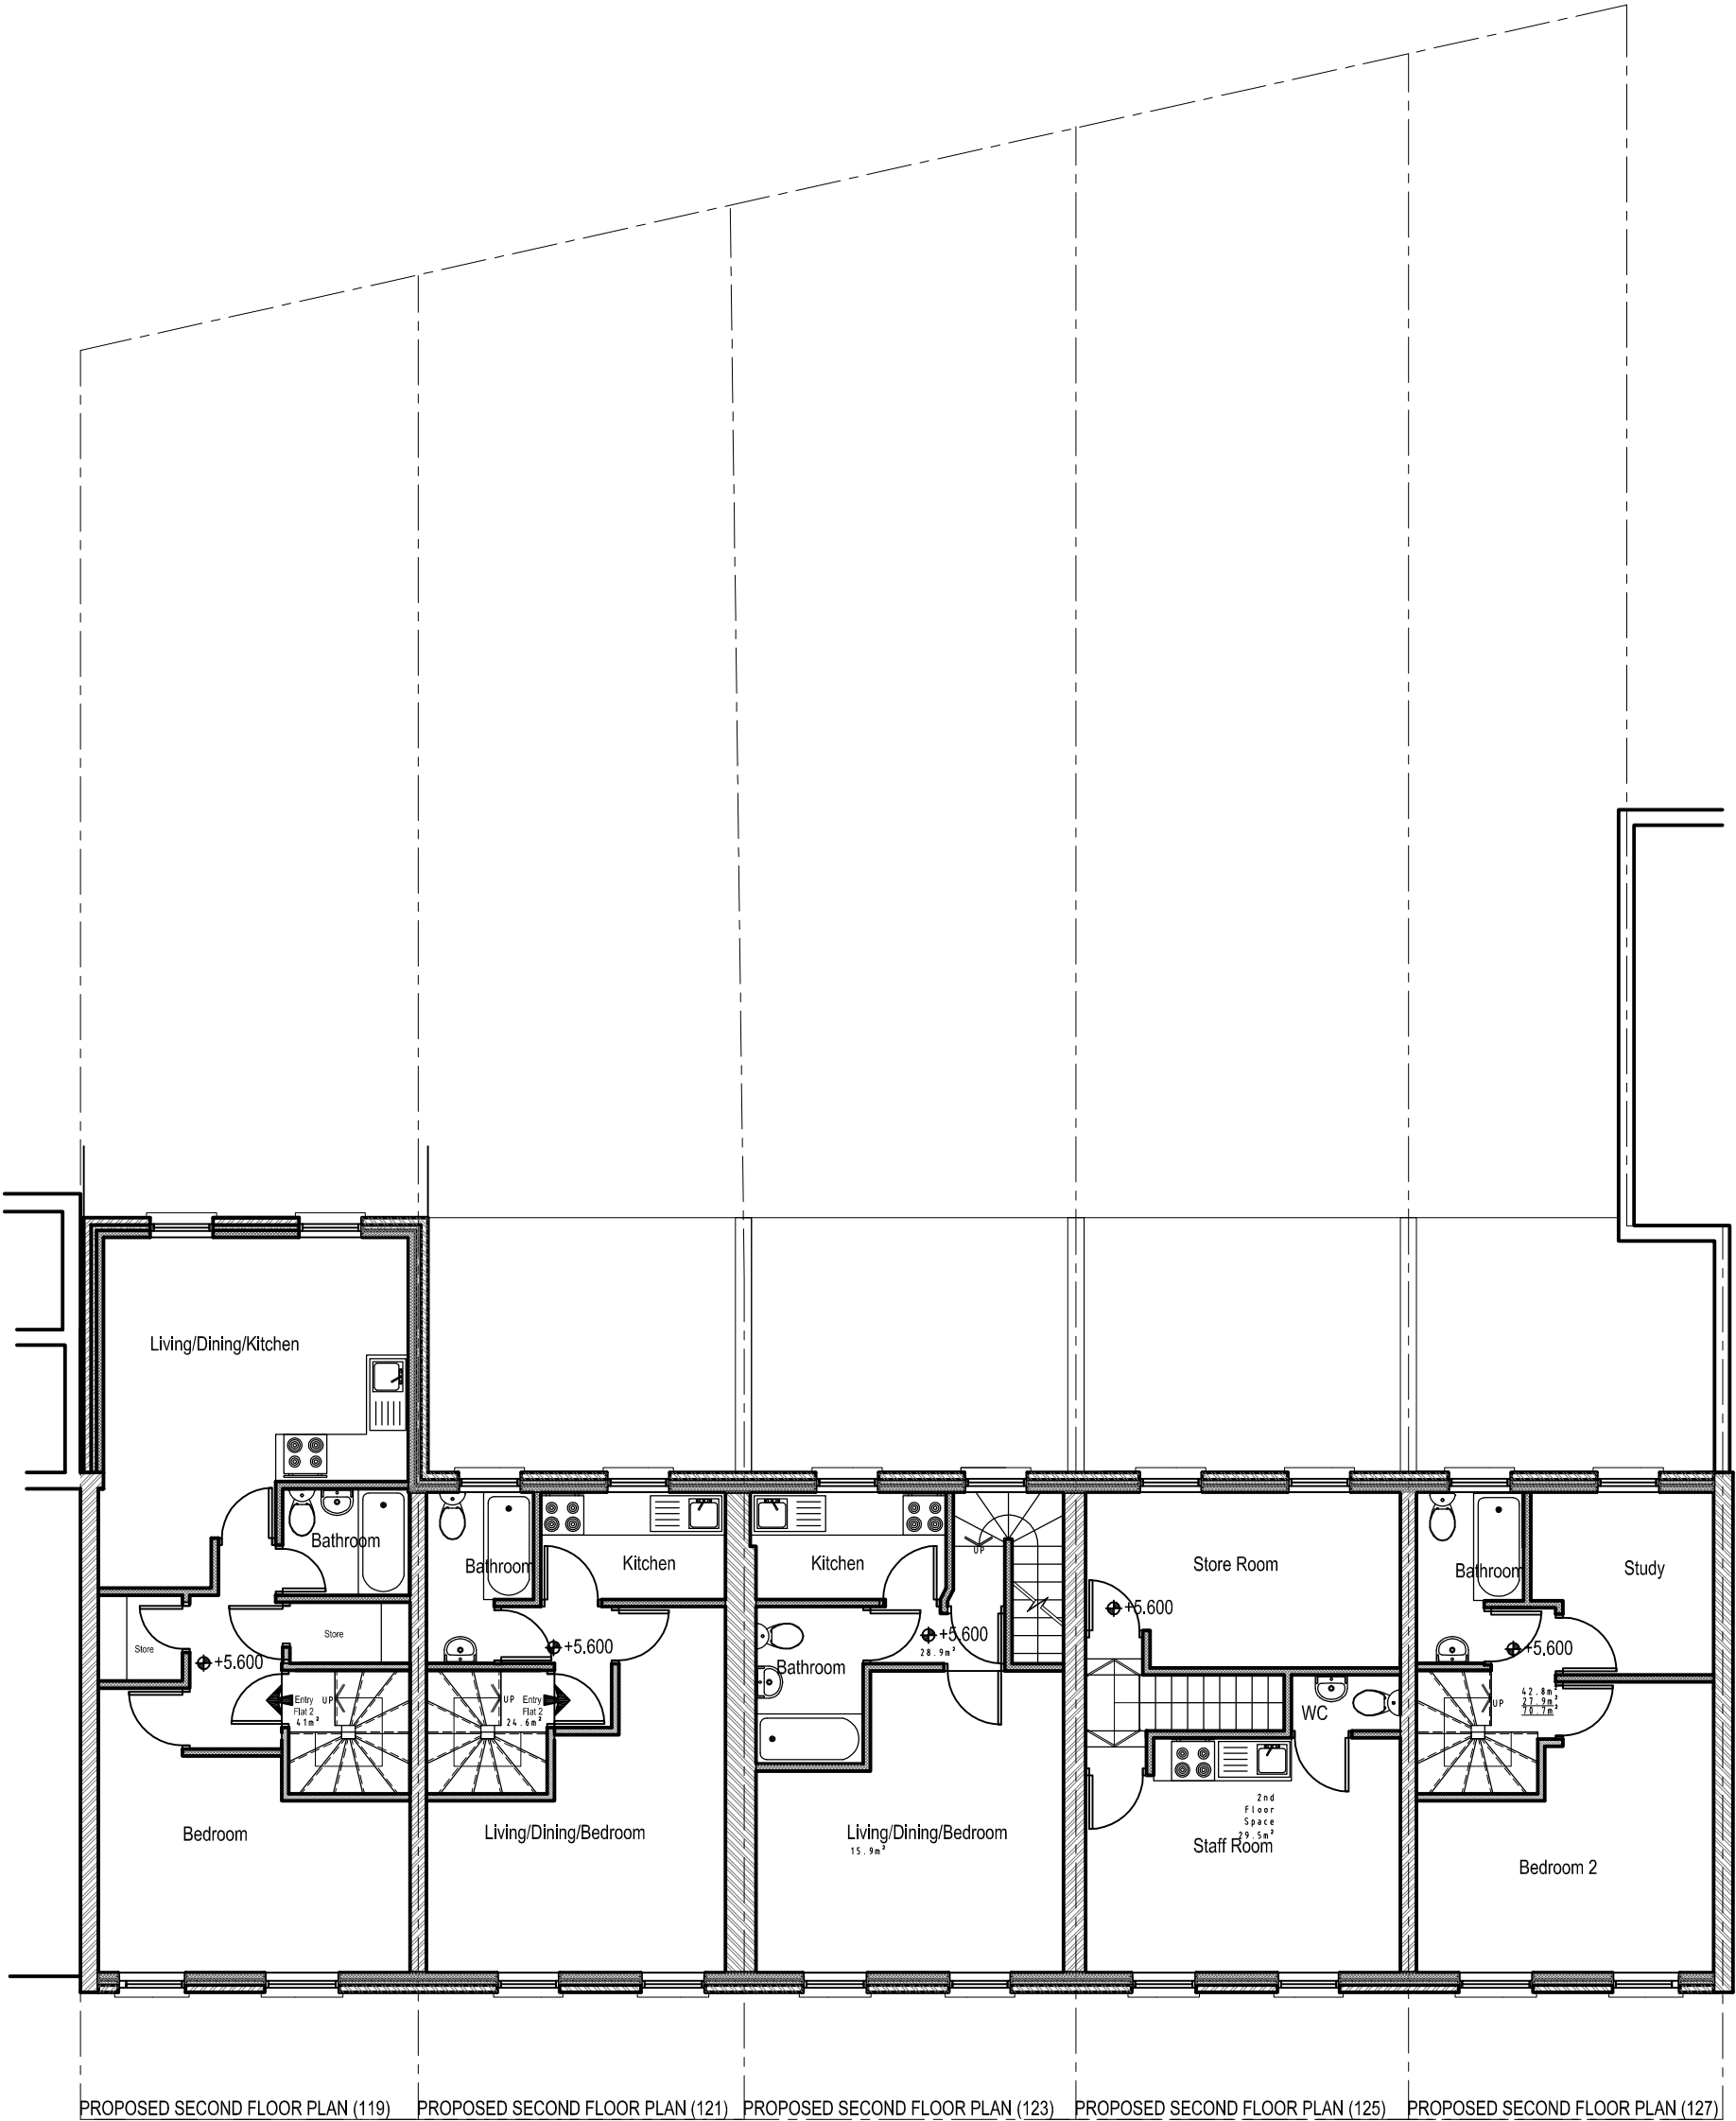

7A Proposed Second Floor Block Plan
SCALE 1:100

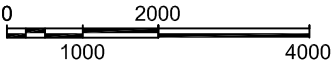

7 —

| | | | | | | |
|---|---------------|--|------------------------|--|----------------|------|
| <div><div></div><div>-</div></div> | Client | <div>Drawing Title</div> <div>Proposed Second Floor Block Plan</div> <div>Rev Date Description Rev By Ckd By</div> | Project Number 13/0097 | | Drawing Number | |
| | Project Title | | Scale 1:100 (A3) | | Sheet No. | Rev. |
| | | | Date 14/03/13 | | 13-97-06 | - |
| | | | Revised | | | |
| | | | Status | | | |
| 119-127 Kentish Town Road, London NW1 8PB | | | | | | |