


1 —

2 —

3 —

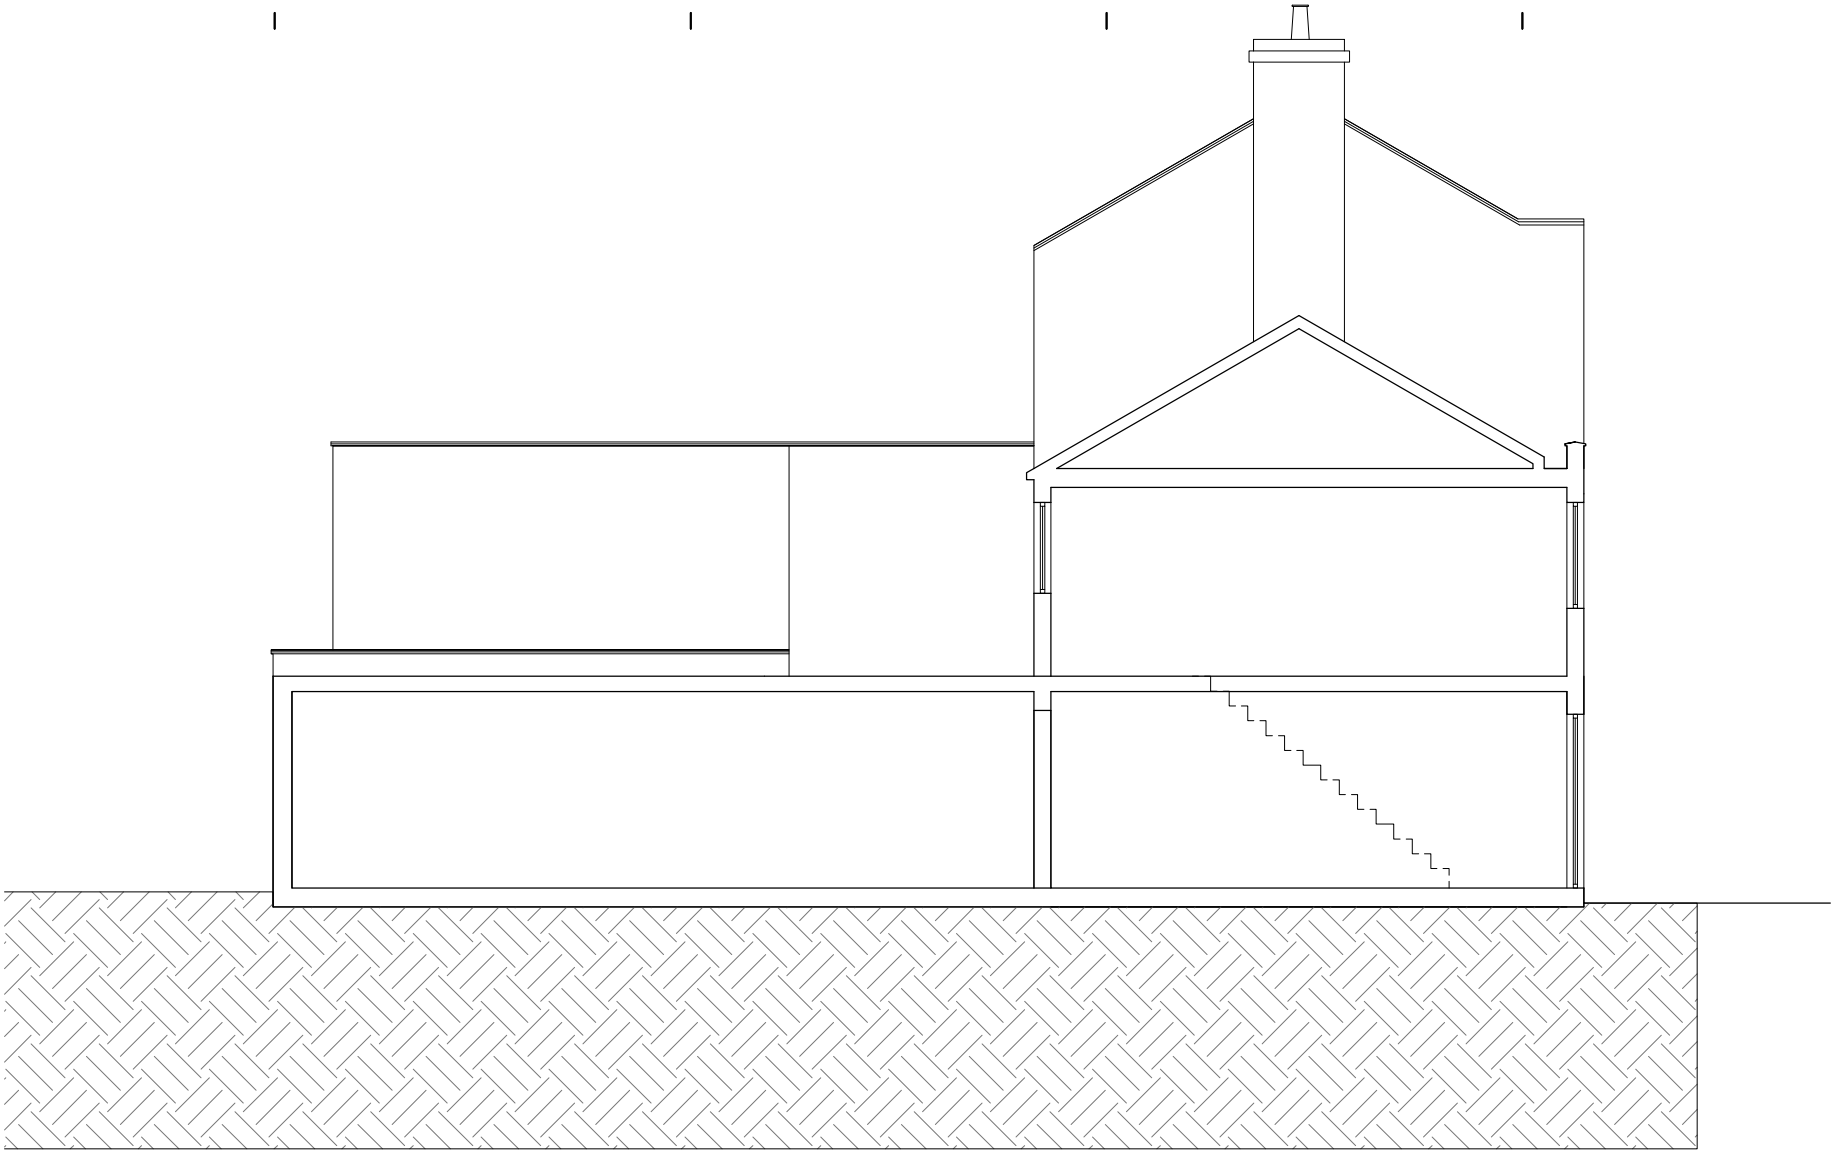


3A EXISTING SECTION A-A

SCALE 1:50

4 —

5 —

6 —

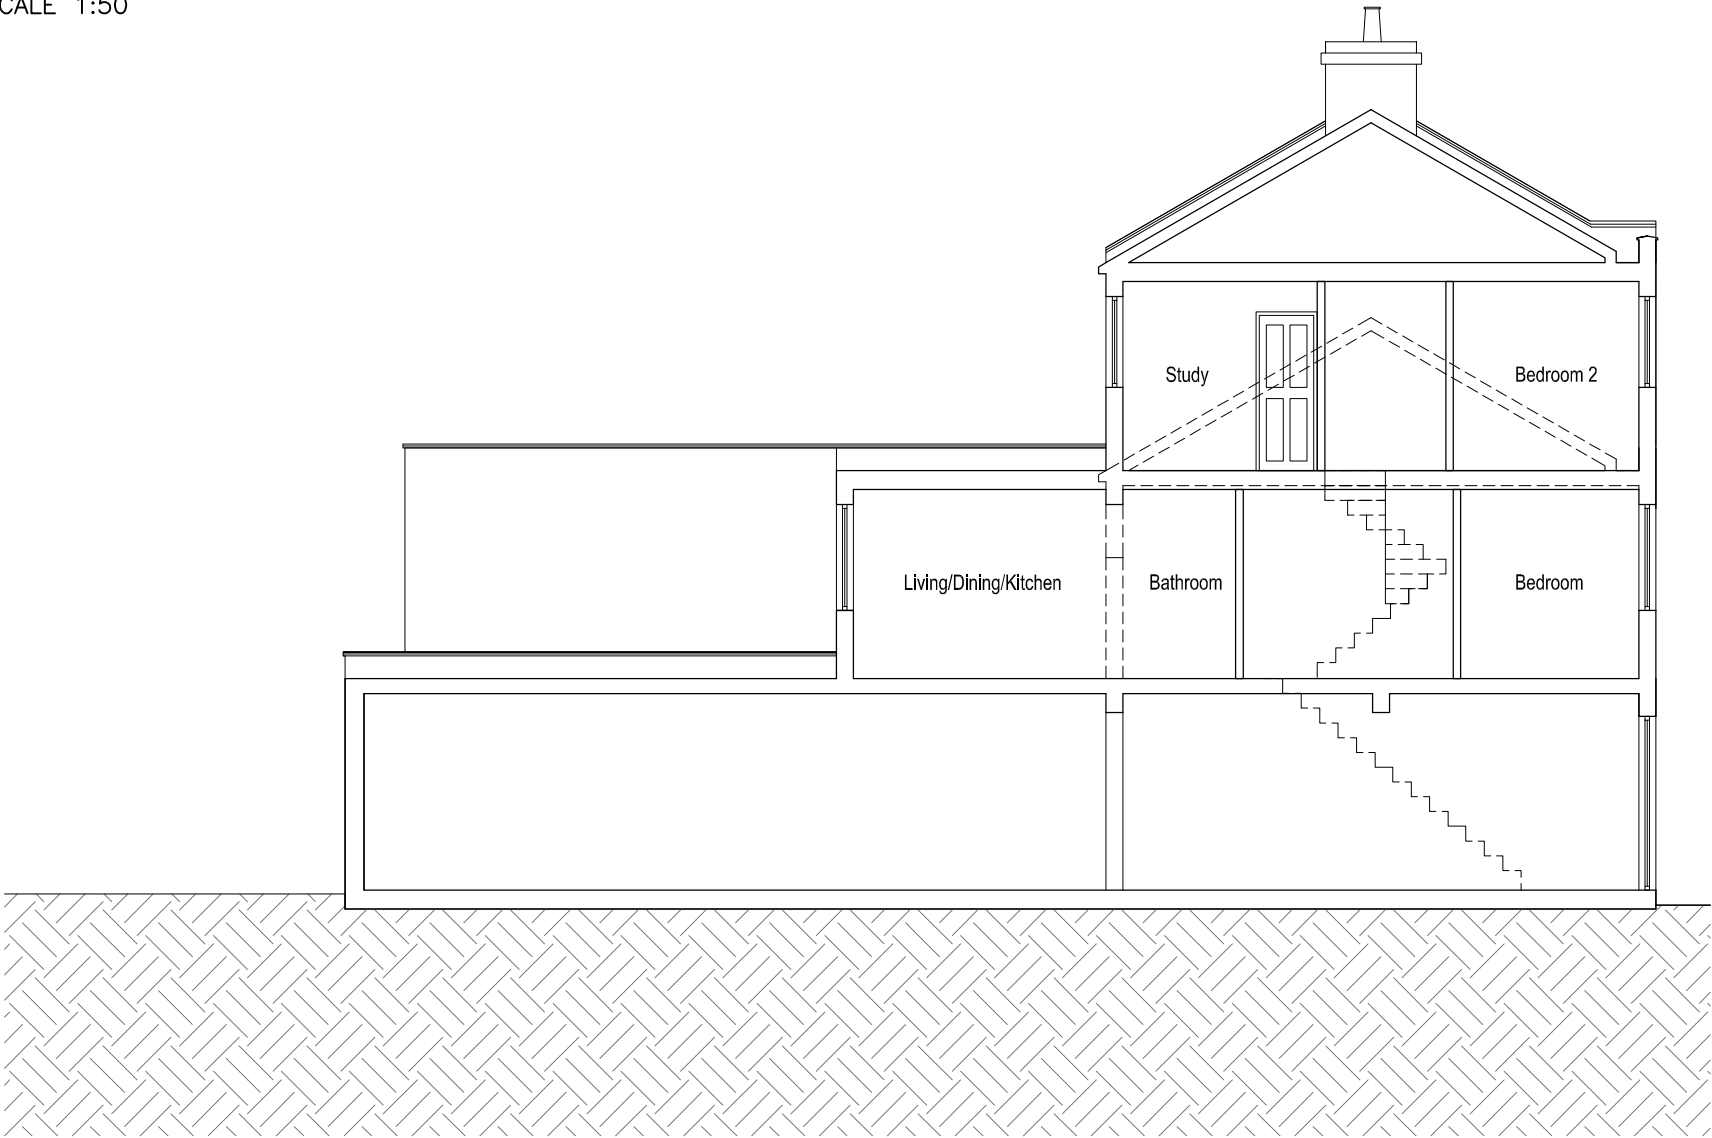

7A PROPOSED SECTION A-A

SCALE 1:50

7 —

	Client		Drawing Title Existing and Proposed Section A-A		Project Number 12/0091		Drawing Number		
	Project Title Roof Extension 127 Kentish Town Road, London NW1 8PB				Scale 1:50 (A3)		Sheet No.	Rev.	
					Date 29/11/12		12-91-09	-	
					Revised				
		Rev Date		Description		Rev By		Ckd By	