


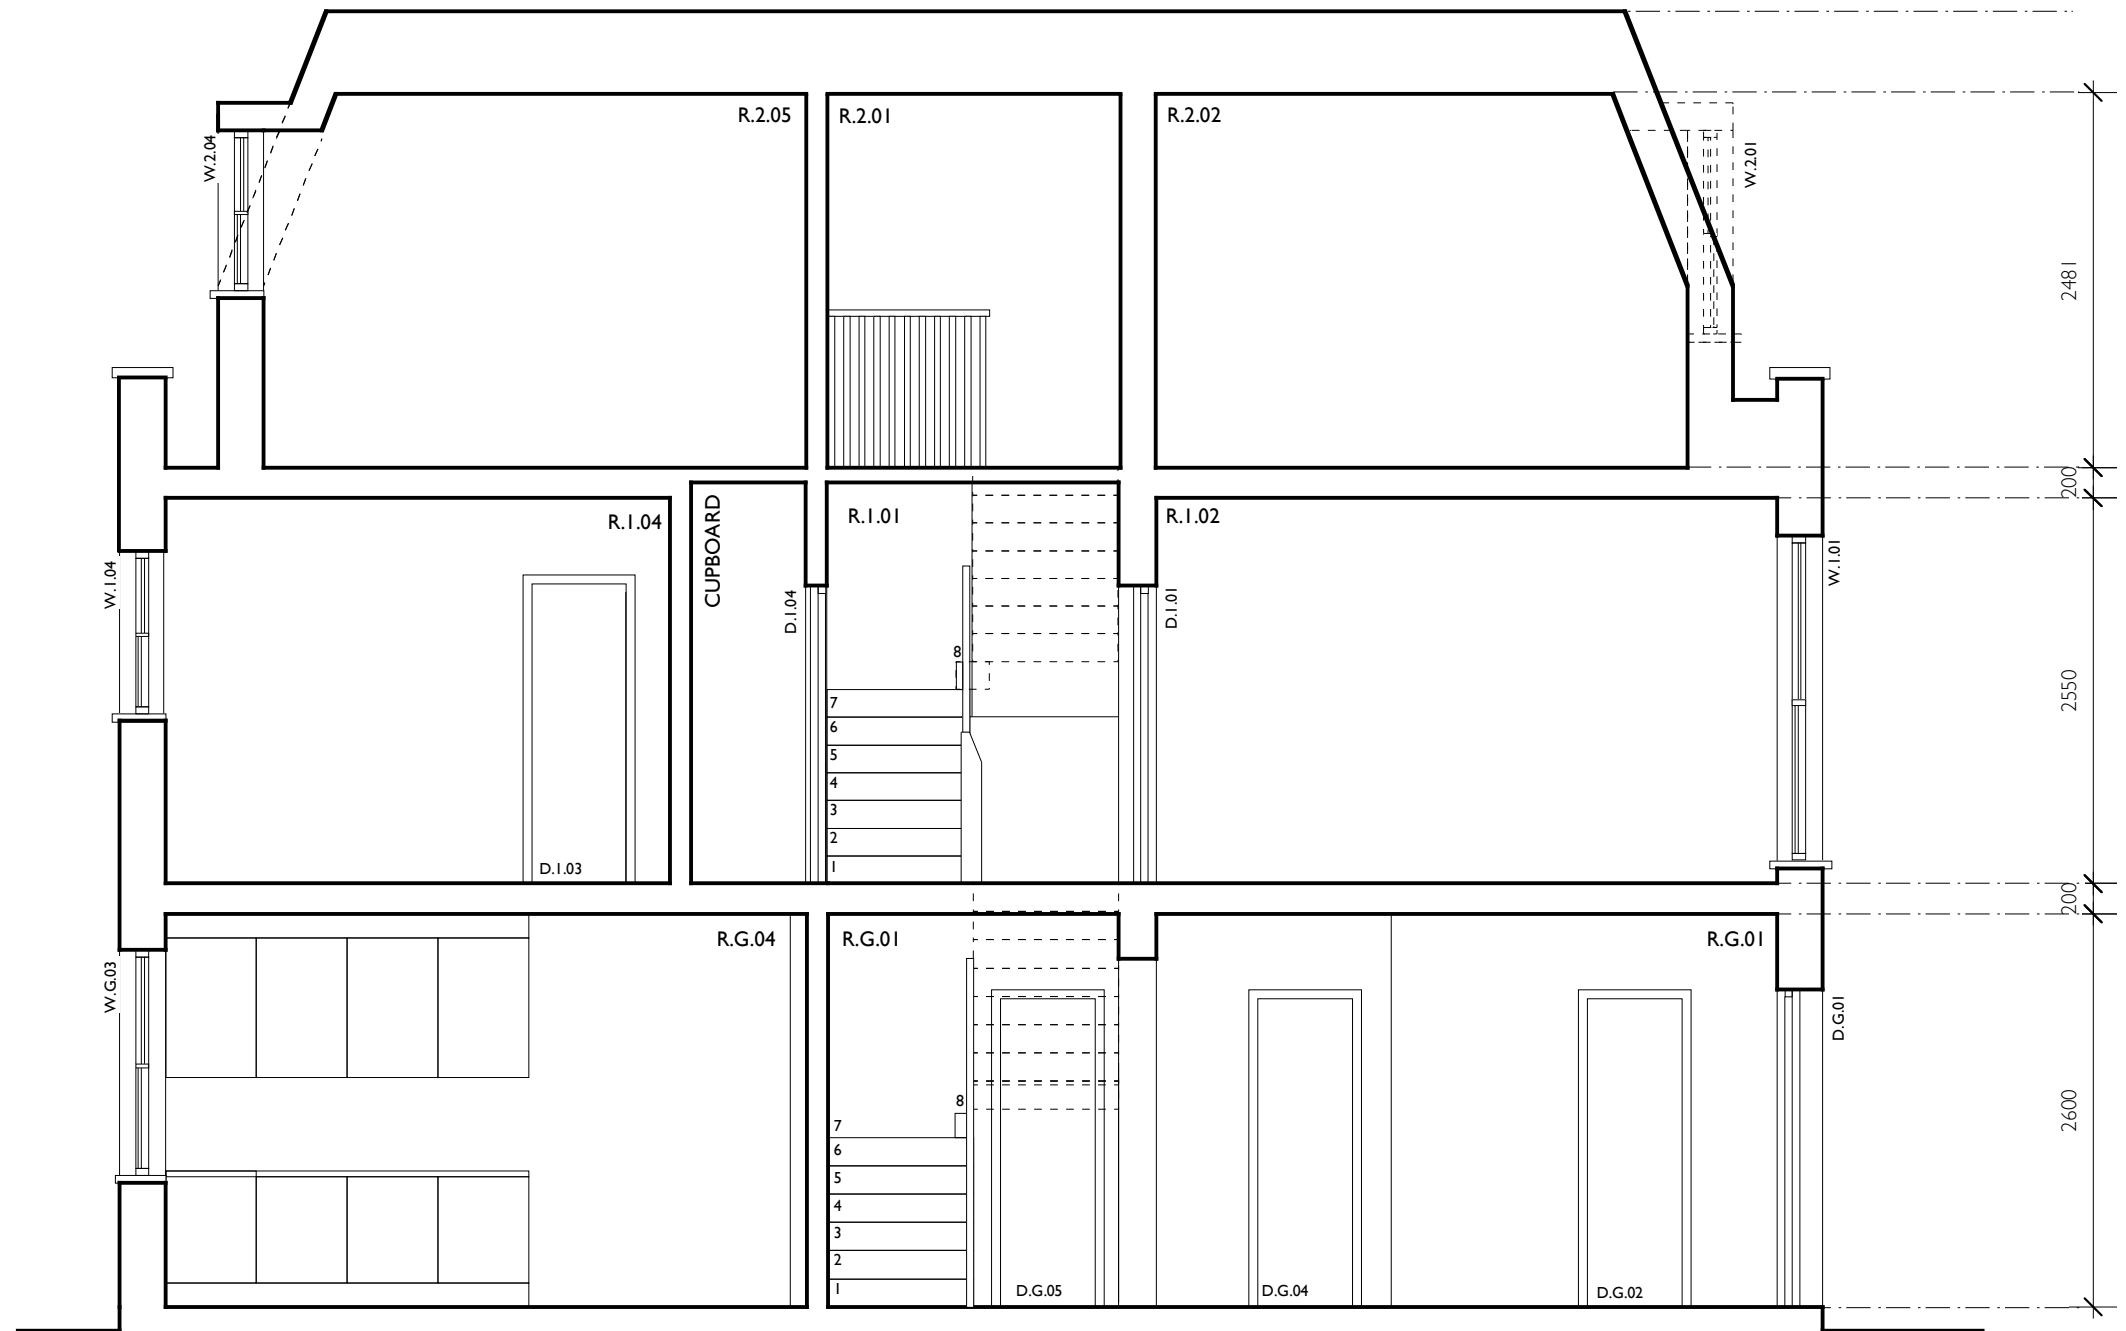

MARTINS CAMISULI 62B GAISFORD STREET, LONDON NW5 2EH. TEL/FAX: 020 7267 85 76 E-MAIL: nitocal@btinternet.com

DRWG TITLE: Existing Section A

DRWG NO: MC/089/004

SCALE: 1.50

DATE: JAN 2013

REV:

NOTES:

DESIGN DRAWING FOR INFORMATION ONLY, AND IS NOT TO BE CONSTRUCTED FROM.

ALL DIMENSIONS TO BE CHECKED ON SITE. THIS DRAWING IS COPYRIGHT