


Elevation Key

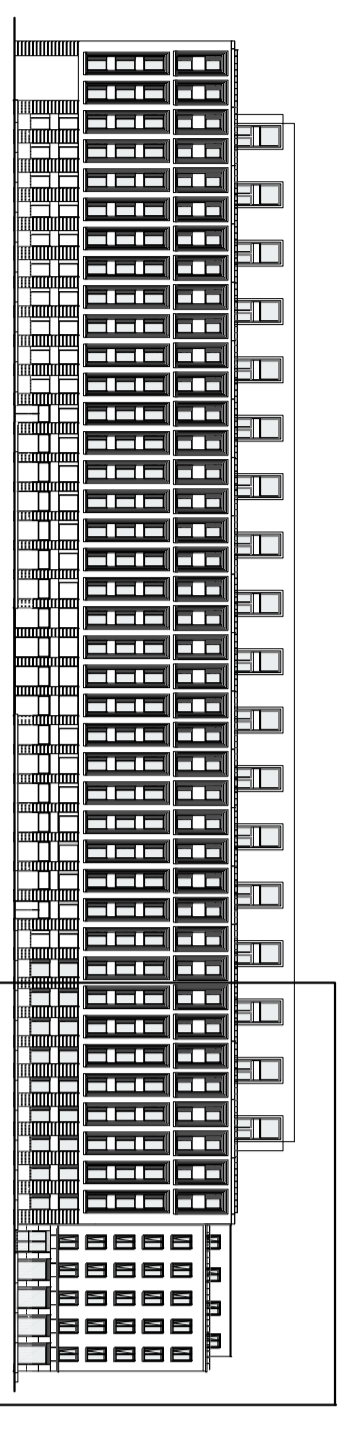

FOR PLANNING

© Maccreanor Lavington Architects

MaccreanorLavington

3rd Floor
19/21 Nite Street
London N1 7LL
t +44(0)207 338 73 53
f +44(0)207 338 76 55
e uk@ml-architects.com

CARTWRIGHT GARDENS , LONDON

Client University of London / UPP
Title Bay Study /
(Cartwright Gardens)
Scale 1:30 @ A0
Date 08-03-2013
MLUK339/P/221 Drawn LCM