




PROPOSED 1:50 @ A3

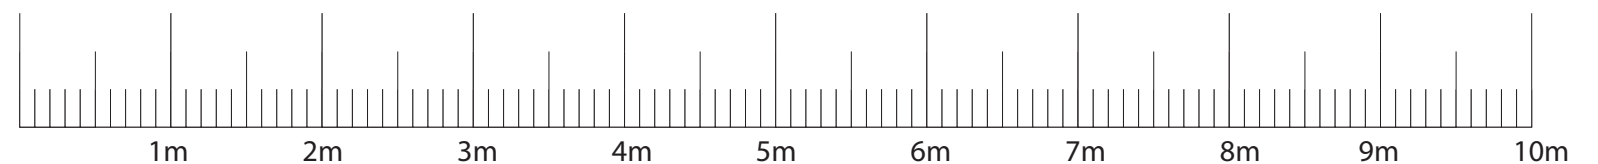

1:50 @ A3



Wortley Moor Lane, Leeds. LS12 4HX
tel: 0113 2798266
fax: 0113 2794414
e-mail: sales@sr-signs.co.uk

Site: SHAKESPEARE'S HEAD
Address:
Planting for visual purposes only

Scale:
Client: JDW
Drawn by: DS
Saved as: 27600-Scheme 2
Typefaces: Livingstone
Amended: 10.12.12

Colours:
Black
Gold Finish
WHITE

DESIGN COPYRIGHT
This drawing should not
be reproduced unless by
explicit consent.
NOTE: Printed colours may
not show true representation.