







4. Short Section AA

5. Long Section BB

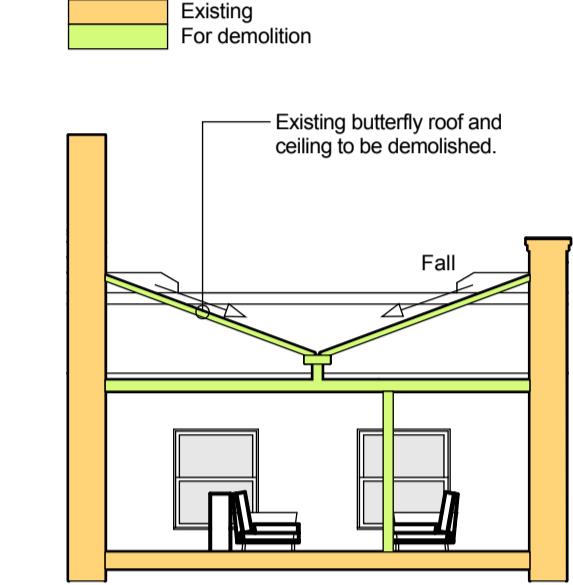


4.B Short Section EE Facing Front Parapet


Existing

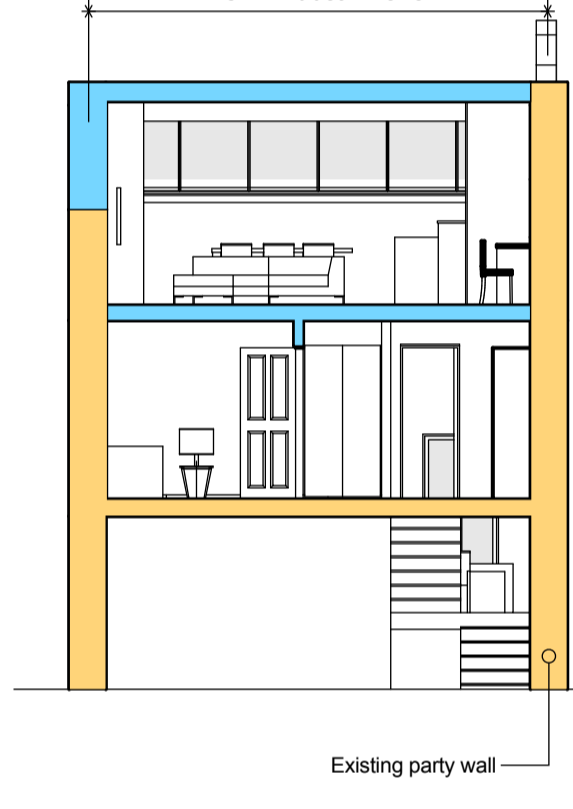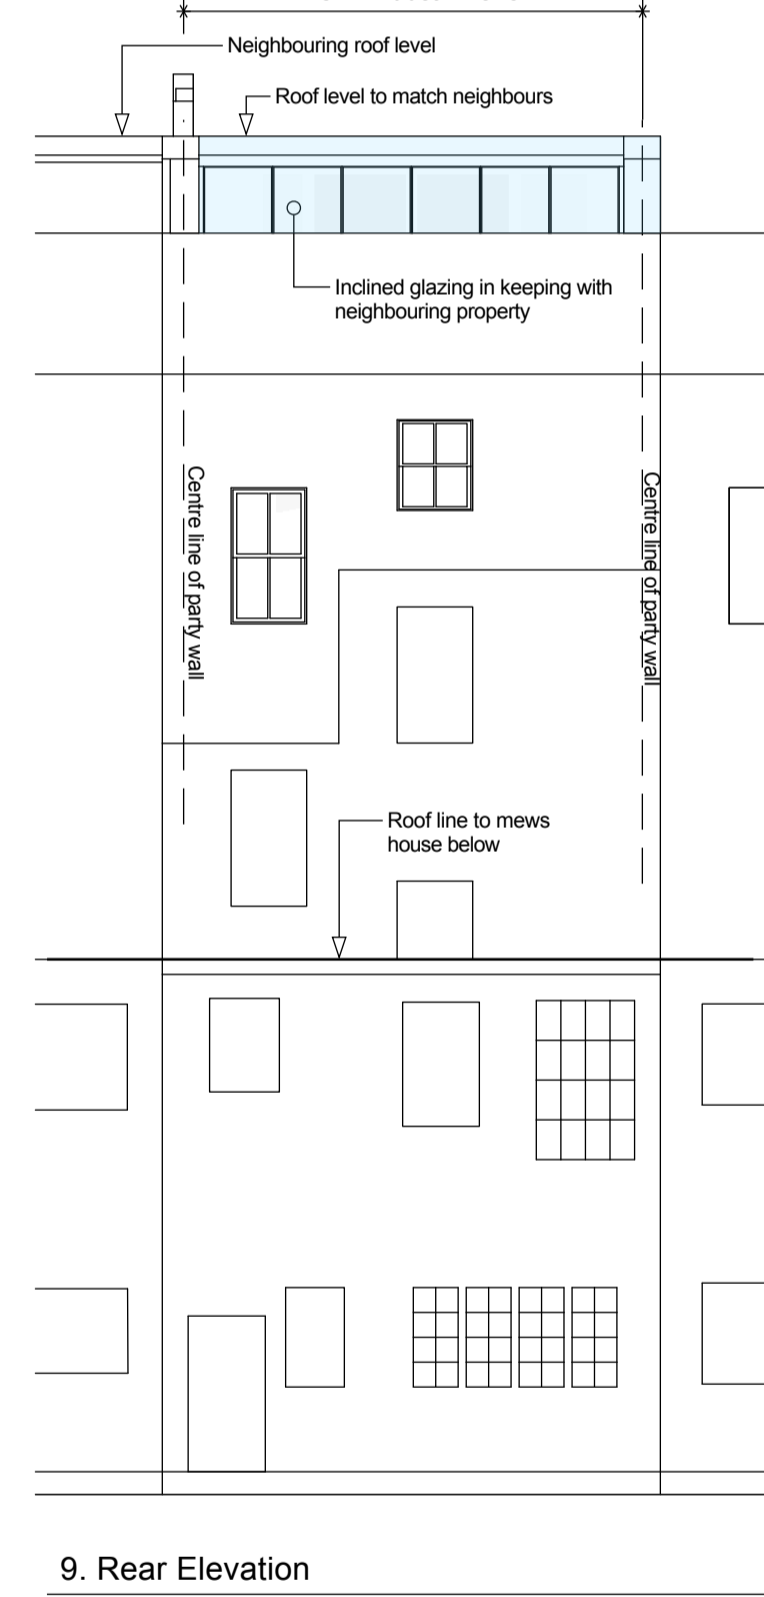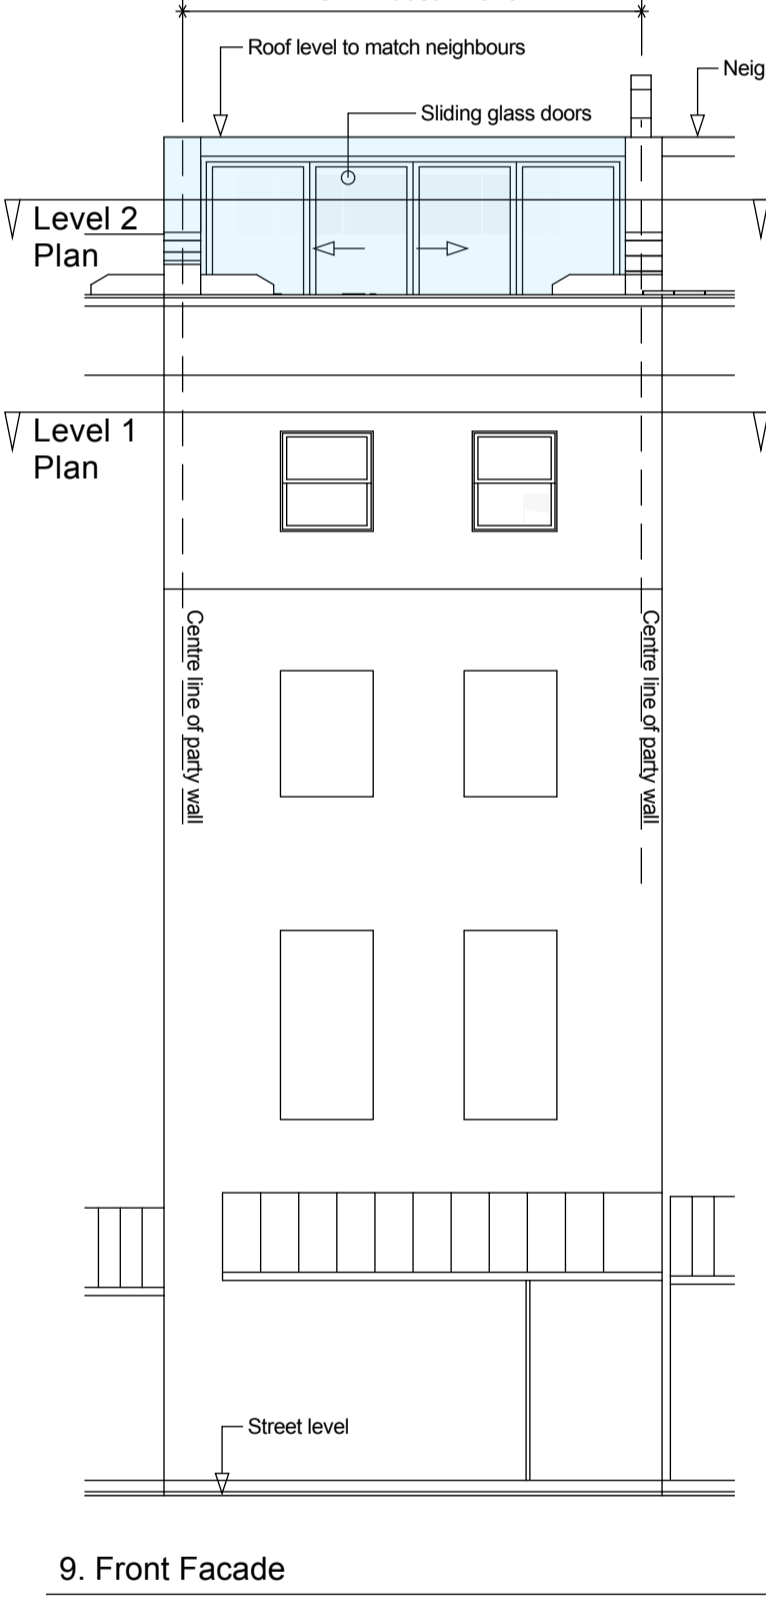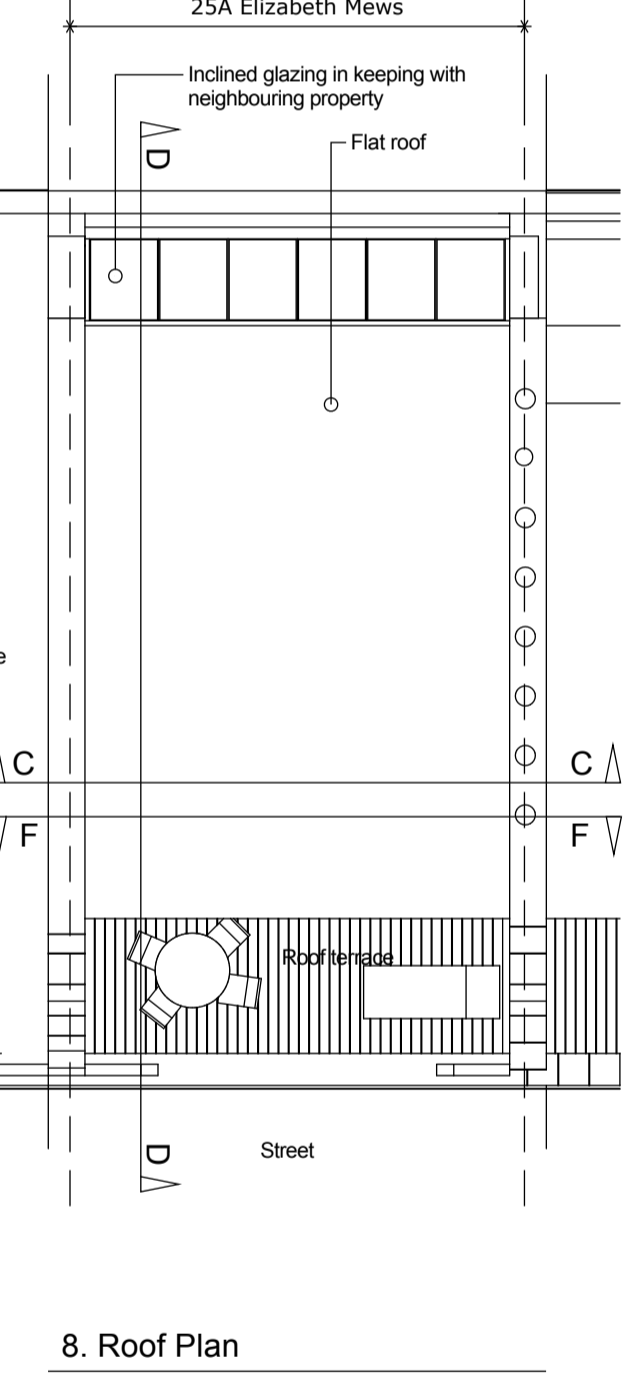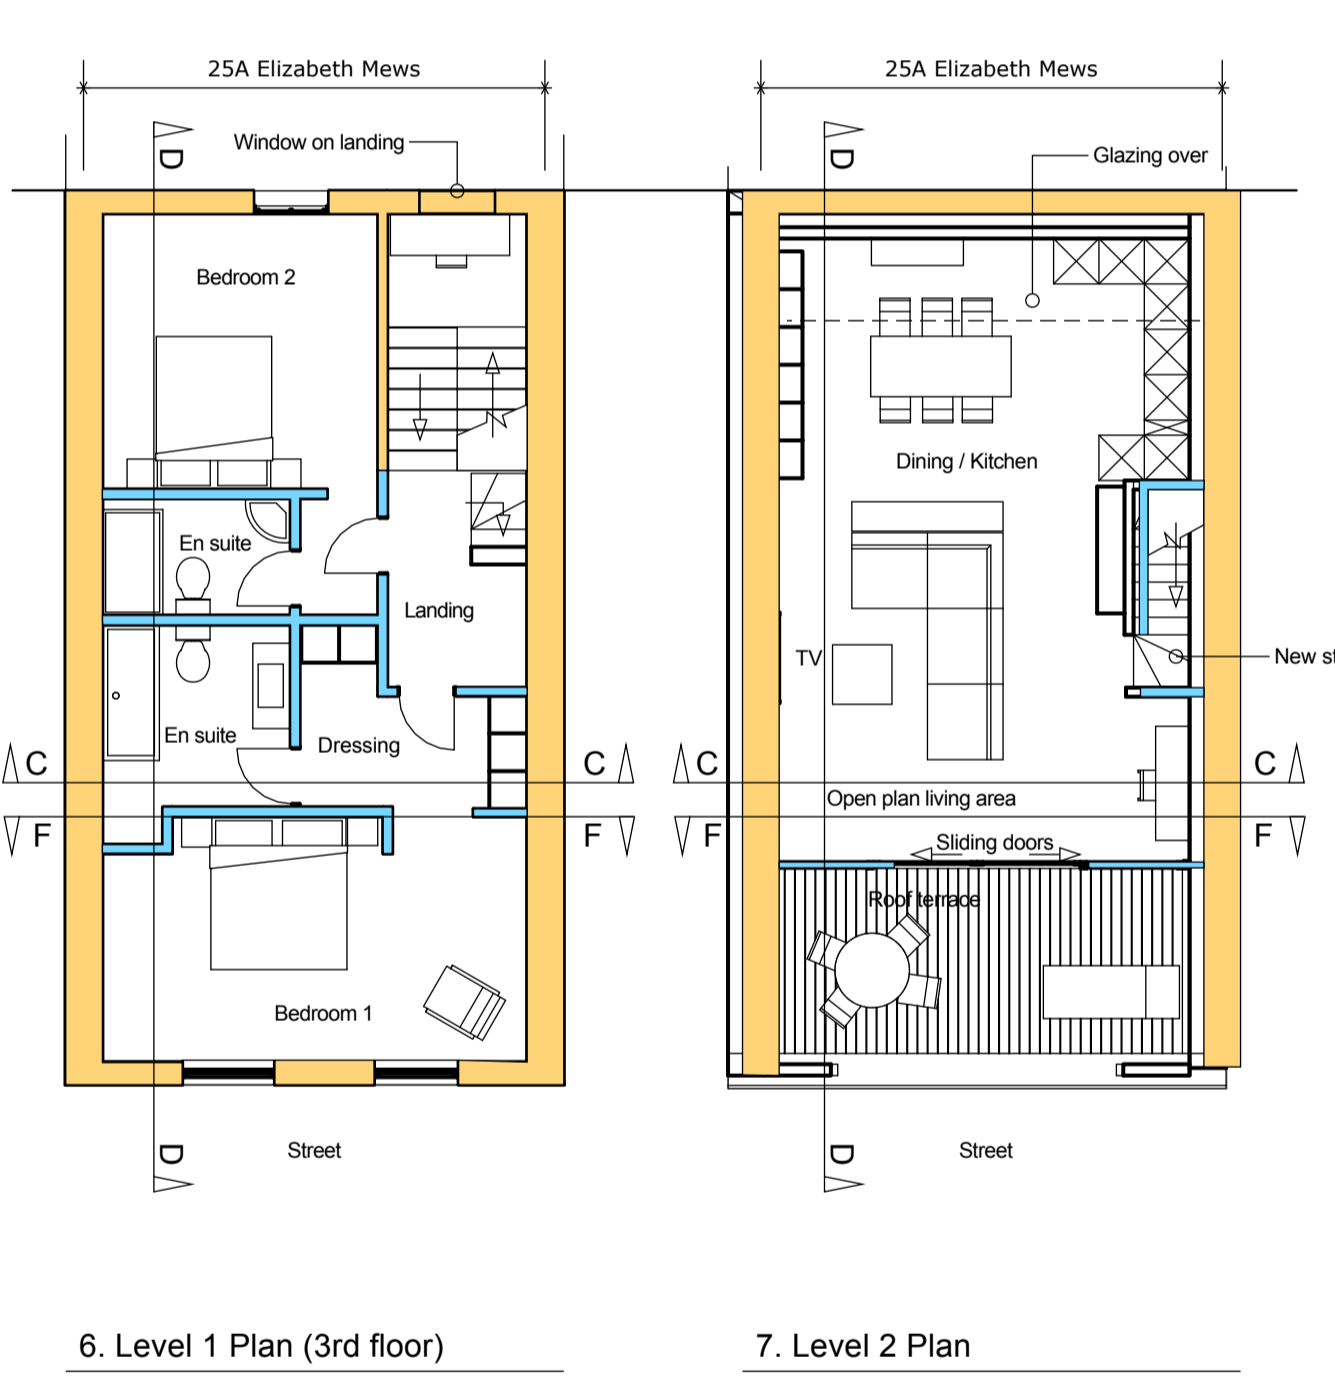

10. Short Section CC

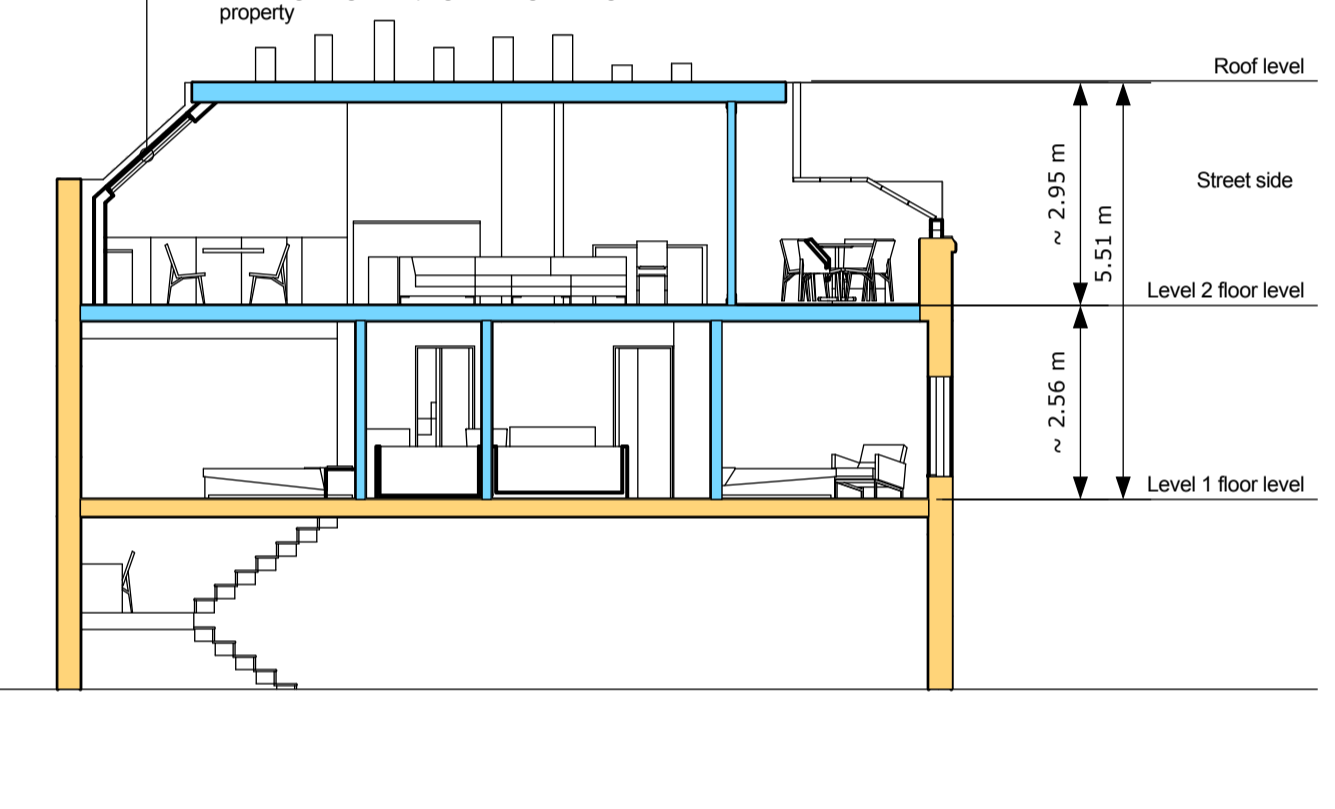

11. Long Section DD

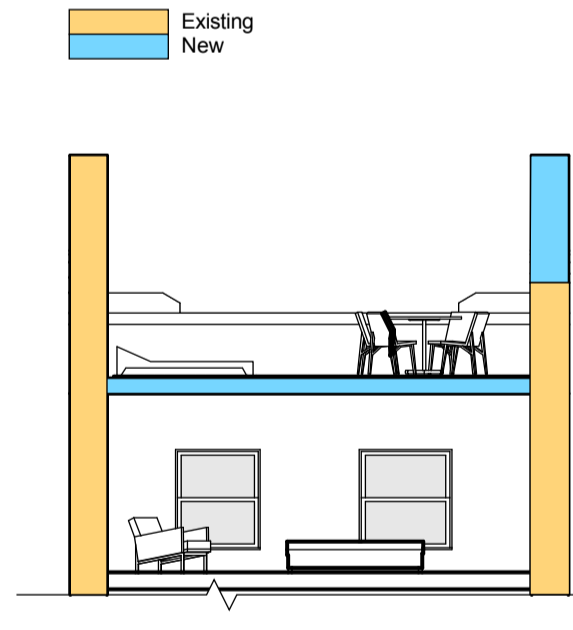

10.B Short Section FF Facing Front Parapet

Proposed

