




5 Sash window detail - Glazing bar
Scale 1:1

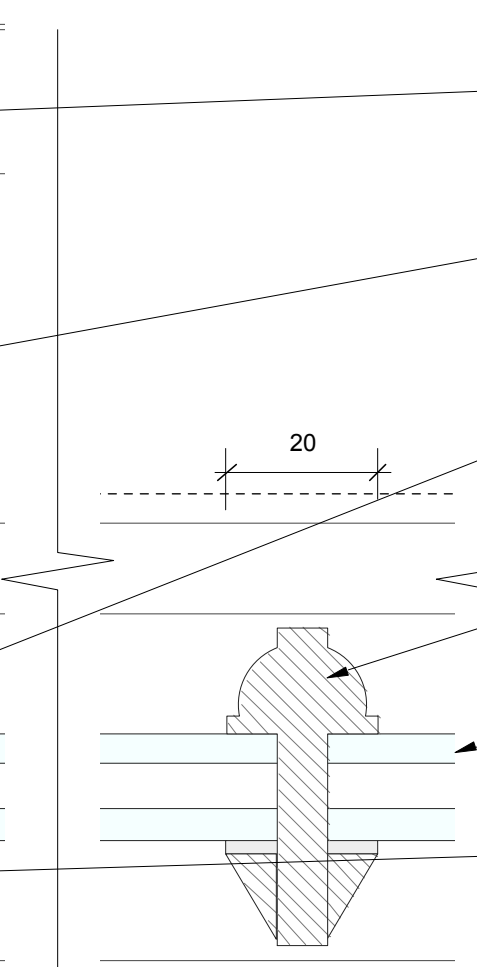

- Hardwood staff bead, painted white to match existing.
- Hardwood sash box, painted white to match existing.
- Hardwood glazing bead, painted white to match existing.
- Hardwood glazing bead, painted white to match existing.
- Double glazing unit
- Hardwood sash jamb, painted white to match existing.
- Hardwood staff bead, painted white to match existing.

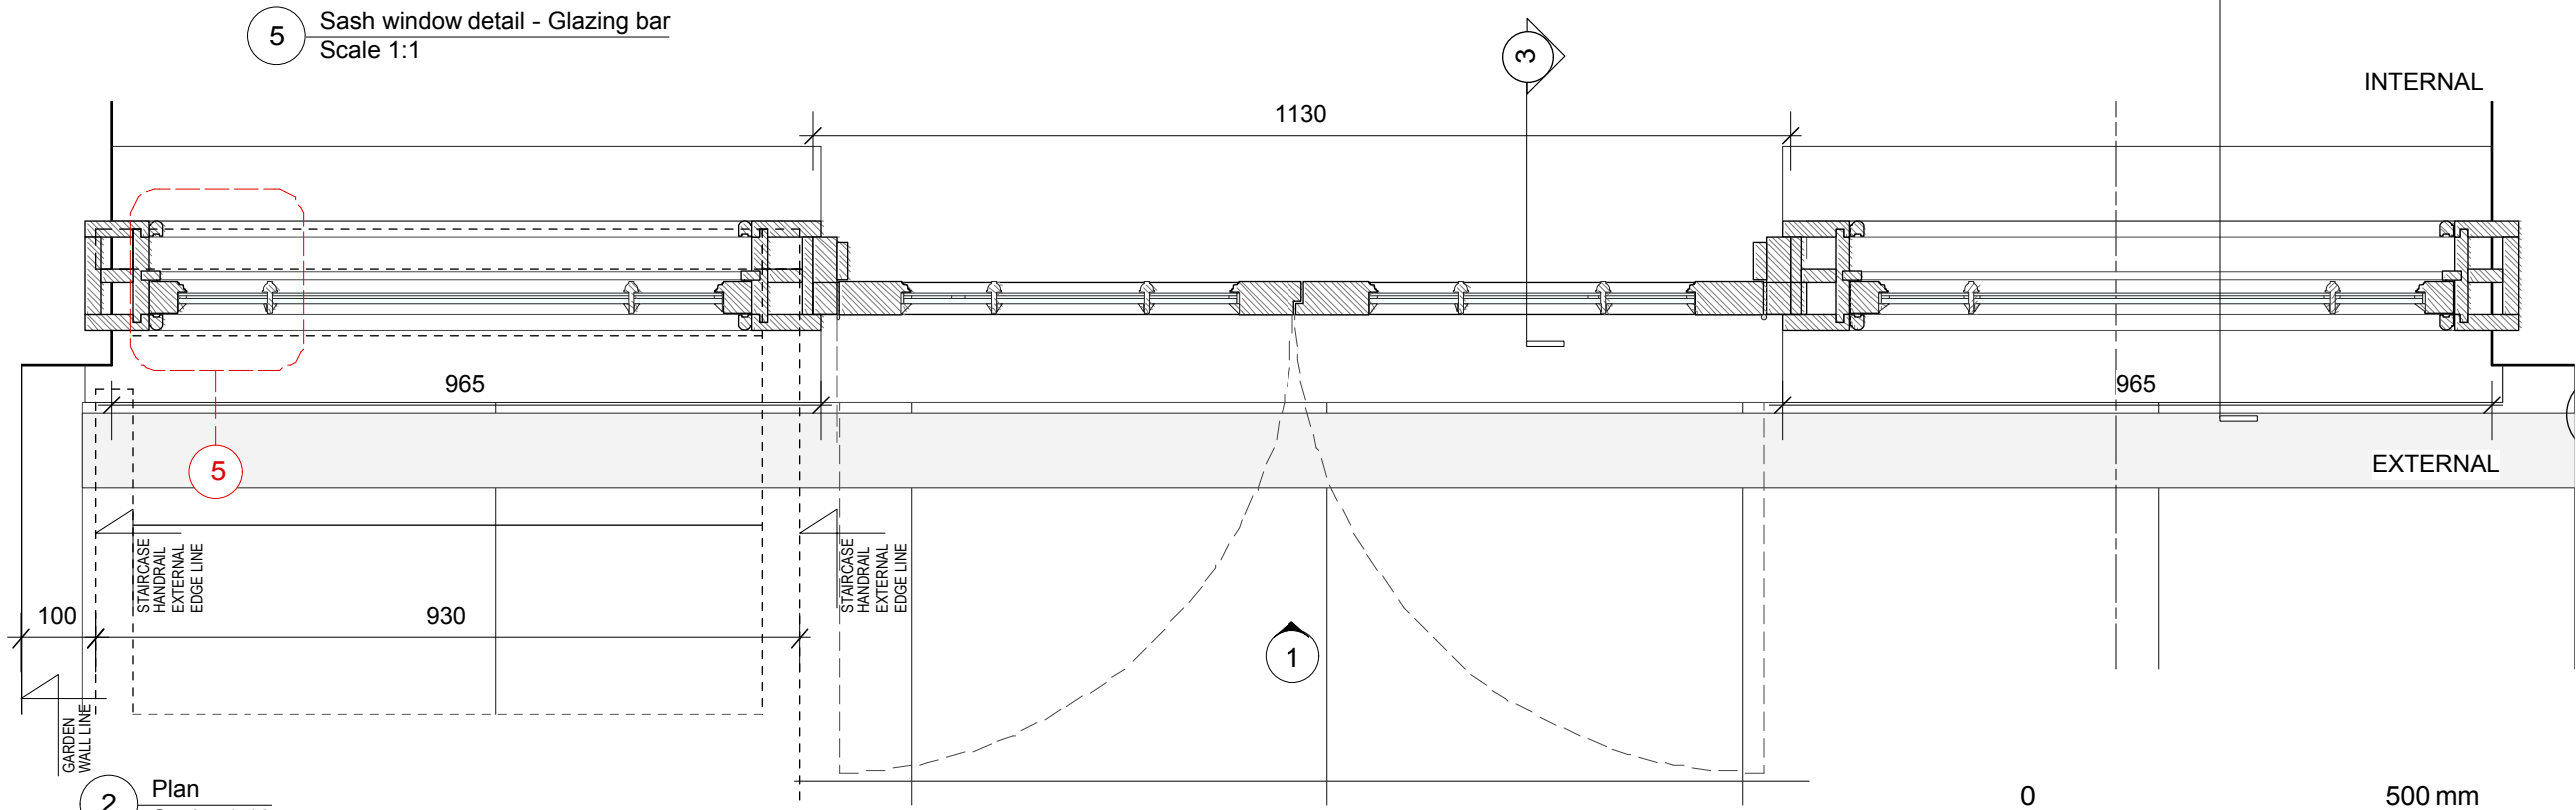

2 Plan
Scale: 1:10

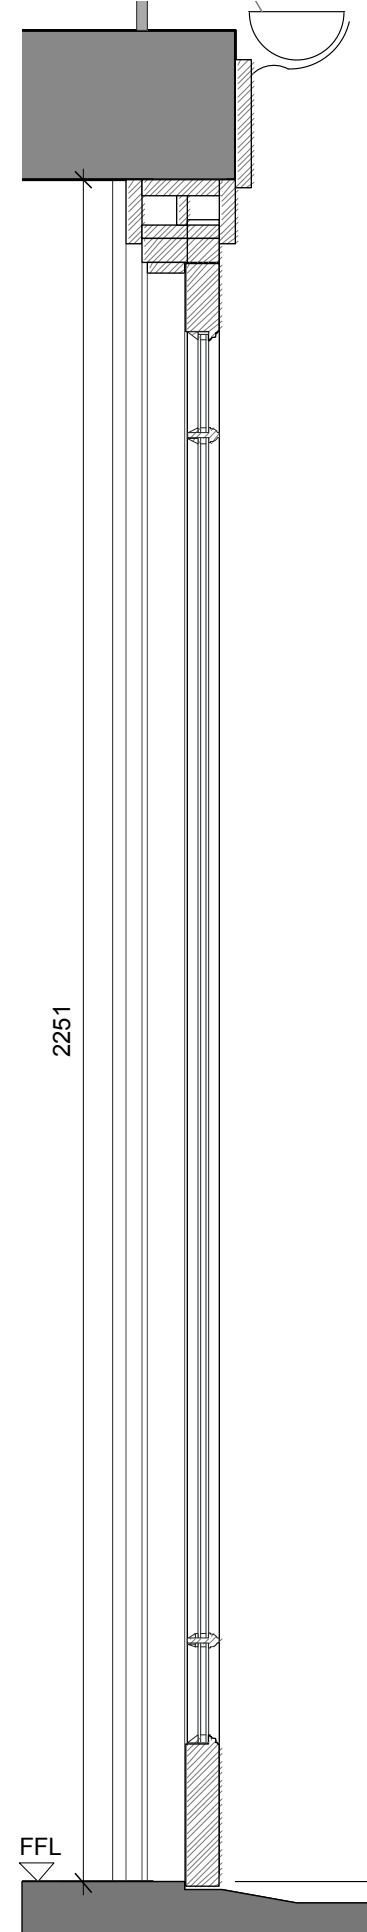

3 Proposed Section
Scale: 1:10