

PAVING PATTERN 5
600mm-900mm LENGTH x 600mm WIDTH x 50mm DEPTH
SAWN SCOUTMOOR SANDSTONE PAVIOR BY MILLER
DRUCK OR EQUAL AND APPROVED.


40mm DEEP SPECIALIST BEDDING MORTAR

RECESSED STAINLESS STEEL FRAME TO FIT WITH PAVING
PATTERN. TO ENGINEER'S DETAIL AND SPECIFICATION


MORTAR JOINT TO ENGINEERS DETAIL AND
SPECIFICATION

CHAMBER TO ENGINEERS DETAIL AND SPECIFICATION

50mm DEPTH SAWN SCOUTMOOR SANDSTONE
PAVIOR BY MILLER DRUCK OR EQUAL AND
APPROVED

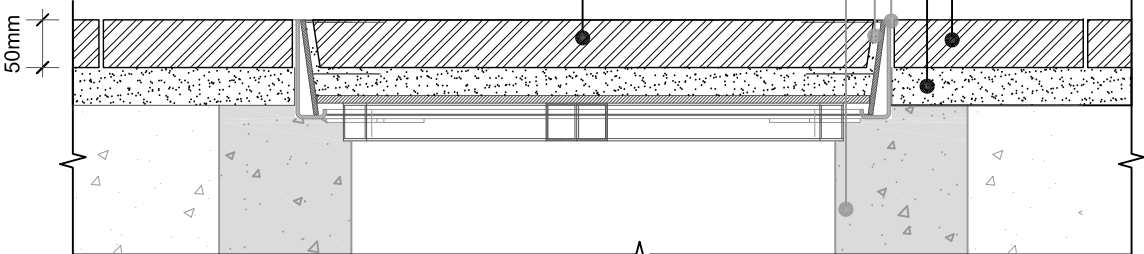

SECTION A-A'
SCALE 1:10

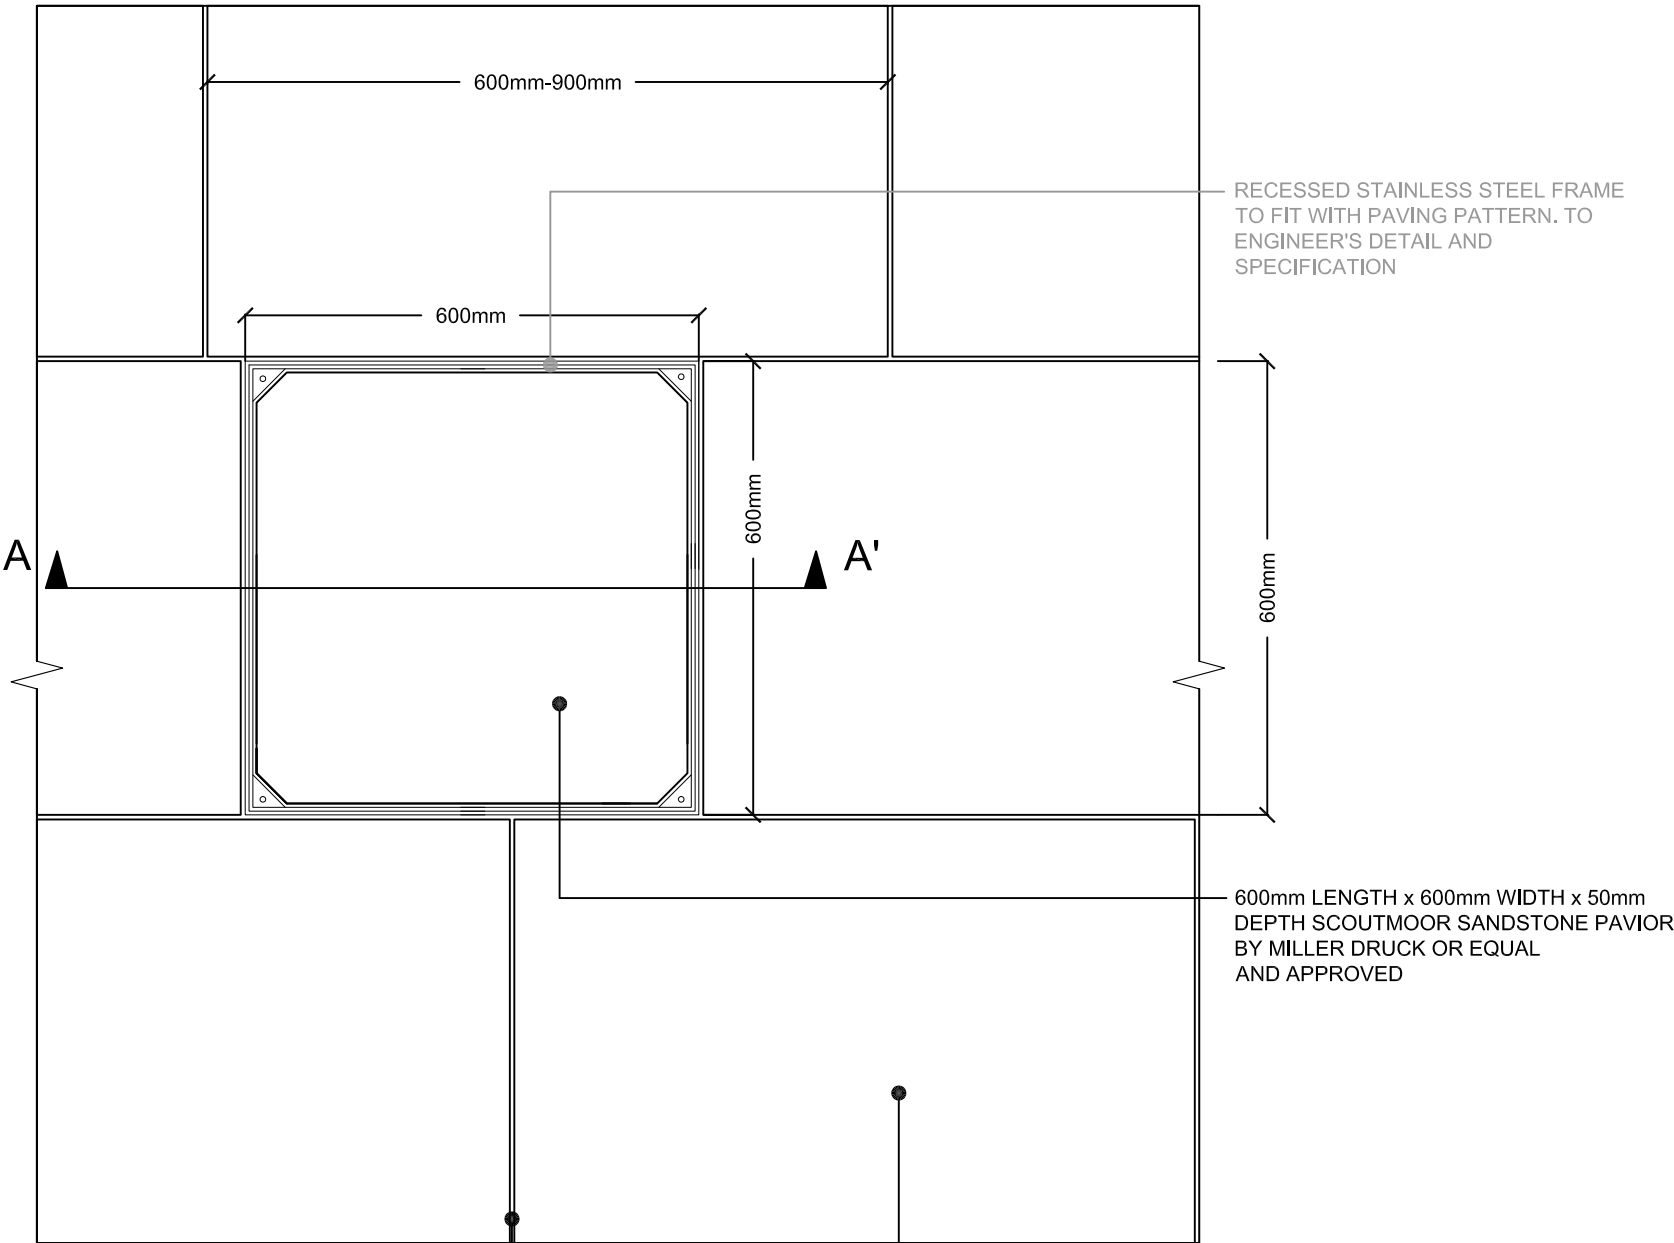

6mm TUFFGROUT JOINT COLOURED
TO MATCH PAVING BY STEINTEC OR
EQUAL AND APPROVED

PAVING PATTERN 5
600mm-900mm LENGTH x 600mm WIDTH x 50mm DEPTH
SAWN SCOUTMOOR SANDSTONE PAVIOR BY MILLER
DRUCK OR EQUAL AND APPROVED

DETAIL 1.06
TYPICAL MANHOLE COVER ON PAVING
SCALE 1:10

NOTE:
1. ALL MANHOLES TO ALIGN WITH PAVING BOND
FOLLOWING PRINCIPLES SHOWN AND SCHEDULE OUT
ACCESS COVERS.
2. LOADING CRITERIA FOR ALL COVERS IS TO
CONTRACTOR DETAIL.
3. CONTRACTOR TO GAIN APPROVAL FOR COVER
DESIGN FROM STATUTORY UTILITIES AND
METROPOLITAN.

BE SAFE

FOR TENDER

HEALTH AND SAFETY INFORMATION
IN ADDITION TO THE HAZARDS/RISKS NORMALLY ASSOCIATED WITH THE TYPES OF WORK DETAILED ON THIS DRAWING, NOTE THE FOLLOWING
<u>CONSTRUCTION</u> CUTTING AND WORKING OF HARD MATERIALS LIFT OF HEAVY PAVING SLABS
<u>MAINTENANCE/CLEANING/OPERATION</u> LIFT OF HEAVY PAVING SLABS
<u>DECOMMISSIONING/DEMOLITION</u> LIFT OF HEAVY PAVING SLABS
GENERAL NOTES 1. Do not scale drawing. 2. All setting out, levels and dimensions to be agreed on site. 3. The dimensions of all materials must be checked on site before being laid out. 4. This drawing must be read with the relevant specification clauses and detail drawings. 5. Order of construction and setting out to be agreed on site.

Project	Drawing Title	Revision	Date	Consultant	Project No.	Scale	Approved By	Drawing No.	Revision
K X C STATION SQUARE & KING'S BOULEVARD	DETAIL 1.06	R00 First Issue	17.08.12	TOWNSHEND	279.3	1:10	DP		R02
Client	TYPICAL MANHOLE COVER	R01 Paving updated	10.10.12	Landscape Architects	Date	Drawing Size	Drawn By		
KING'S CROSS CENTRAL	ON PAVING	R02 ER Issue	28.11.12	Unit 3A Zetland House	AUG 12	A3	LR		
GENERAL PARTNER LTD				London EC2A 4HJ					
				Telephone: 020 7729 9333 Fax: 020 7729 3300					
				E-Mail tla@townshendla.com					