

6mm EXPANSION JOINT

PAVING PATTERN 5
600mm-900mm LENGTH x 600mm WIDTH x 50mm DEPTH
SAWN SCOUTMOOR SANDSTONE PAVIOR BY MILLER
DRUCK OR EQUAL AND APPROVED


125mm
MIN DIMENSION

CUT

CUT

6mm TUFFGROUT MORTAR JOINT
COLOURED TO MATCH PAVING.
BY STEINTEC OR EQUAL AND APPROVED

PAVING PATTERN 5
600mm-900mm LENGTH x 600mm WIDTH x 50mm DEPTH
SAWN SCOUTMOOR SANDSTONE PAVIOR BY MILLER
DRUCK OR EQUAL AND APPROVED

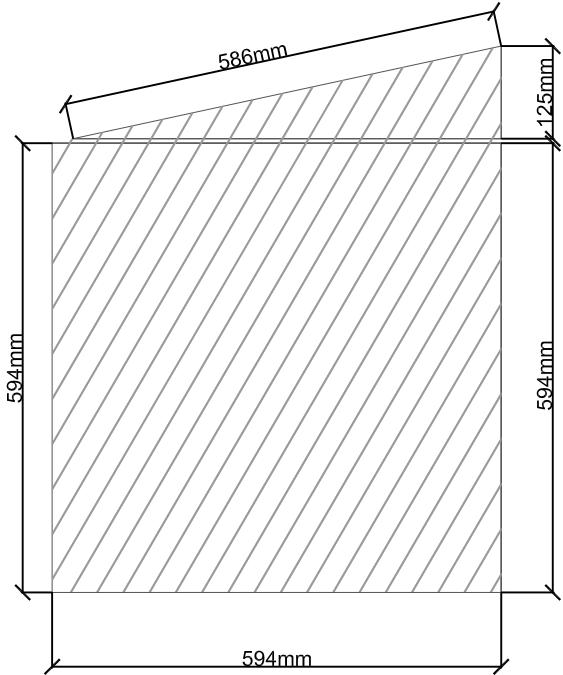

SPECIAL PIECE



6mm TUFFGROUT MORTAR JOINT
COLOURED TO MATCH PAVING.
BY STEINTEC OR EQUAL AND APPROVED

PAVING PATTERN 5
600mm-900mm LENGTH x 600mm WIDTH x 50mm DEPTH
SAWN SCOUTMOOR SANDSTONE PAVIOR BY MILLER
DRUCK OR EQUAL AND APPROVED

DETAIL 2.01
PAVING PATTERN
CUTTING PRINCIPLE
SCALE 1:10

BE SAFE

FOR TENDER

NOTE:
ALL CRACK CONTROL JOINTS TO BE
CO-ORDINATED WITH PROPOSED PAVING
PATTERN

HEALTH AND SAFETY INFORMATION

IN ADDITION TO THE HAZARDS/RISKS NORMALLY
ASSOCIATED WITH THE TYPES OF WORK DETAILED
ON THIS DRAWING, NOTE THE FOLLOWING

CONSTRUCTION

CUTTING AND WORKING OF HARD MATERIALS
LIFT OF HEAVY PAVING SLABS

MAINTENANCE/CLEANING/OPERATION

LIFT OF HEAVY PAVING SLABS

DECOMMISSIONING/DEMOLITION

LIFT OF HEAVY PAVING SLABS

GENERAL NOTES

1. Do not scale drawing.
2. All setting out, levels and dimensions to be agreed on site.
3. The dimensions of all materials must be checked on site before being laid out.
4. This drawing must be read with the relevant specification clauses and detail drawings.
5. Order of construction and setting out to be agreed on site.

Project	Drawing Title	Revision	Date	Consultant	Project No.	Scale	Approved By	Drawing No.	Revision
K X C STATION SQUARE & KING'S BOULEVARD	DETAIL 2.01	R00 First Issue	17.08.12	TOWNSHEND	279.3	1:10	MA		R02
Client	PAVING PATTERN CUTTING PRINCIPLE	R01 Paving annotation amended	10.10.12	Landscape Architects	Date	Drawing Size	Drawn By		
KING'S CROSS CENTRAL		R02 ER Issue	30.11.12	Unit 3A Zetland House	JULY 12	A3	LR		
GENERAL PARTNER LTD				London EC2A 4HJ					
				Telephone: 020 7729 9333 Fax: 020 7729 3300					
				E-Mail tla@townshendla.com					