

FIXINGS TO MANUFACTURERS  
DETAIL AND SPECIFICATION

CONCRETE FOUNDATION TO ENGINEER'S  
DETAIL AND SPECIFICATION

SEASONED EUROPEAN OAK 'WIESDABEN' BENCH BY L. MICHOW & SOHN GMBH  
OR EQUAL AND APPROVED

6mm TUFFGROUT MORTAR JOINT COLOURED TO MATCH PAVING  
BY STEINTEC OR EQUAL AND APPROVED



40mm TUFFBED BEDDING MORTAR WITH TUFFBOND PRIMING MORTAR  
BY STEINTEC OR EQUAL AND APPROVED

PAVING PATTERN 5  
600mm-900mm LENGTH x 600mm WIDTH x 50mm DEPTH SAWN SCOUTMOOR  
SANDSTONE PAVIOR BY MILLER DRUCK OR EQUAL AND APPROVED.

MADE GROUND

CONCRETE SCREED TO  
ENGINEER'S DETAIL  
AND SPECIFICATION

SUBBASE TO ENGINEERS  
DETAIL AND SPECIFICATION

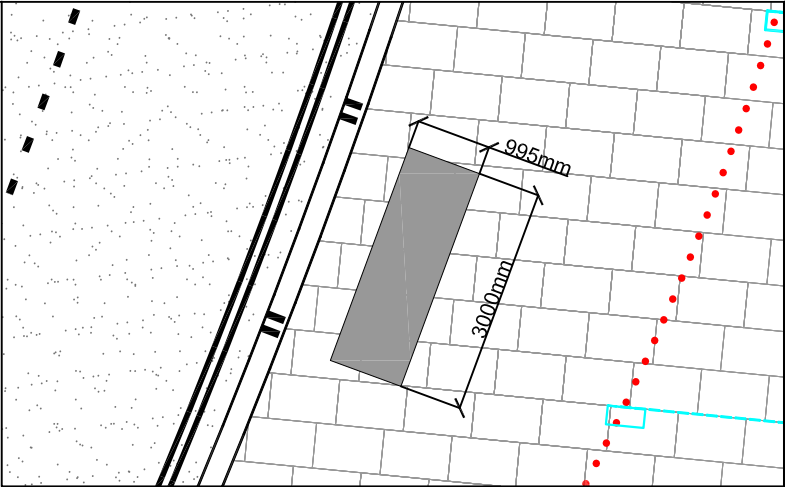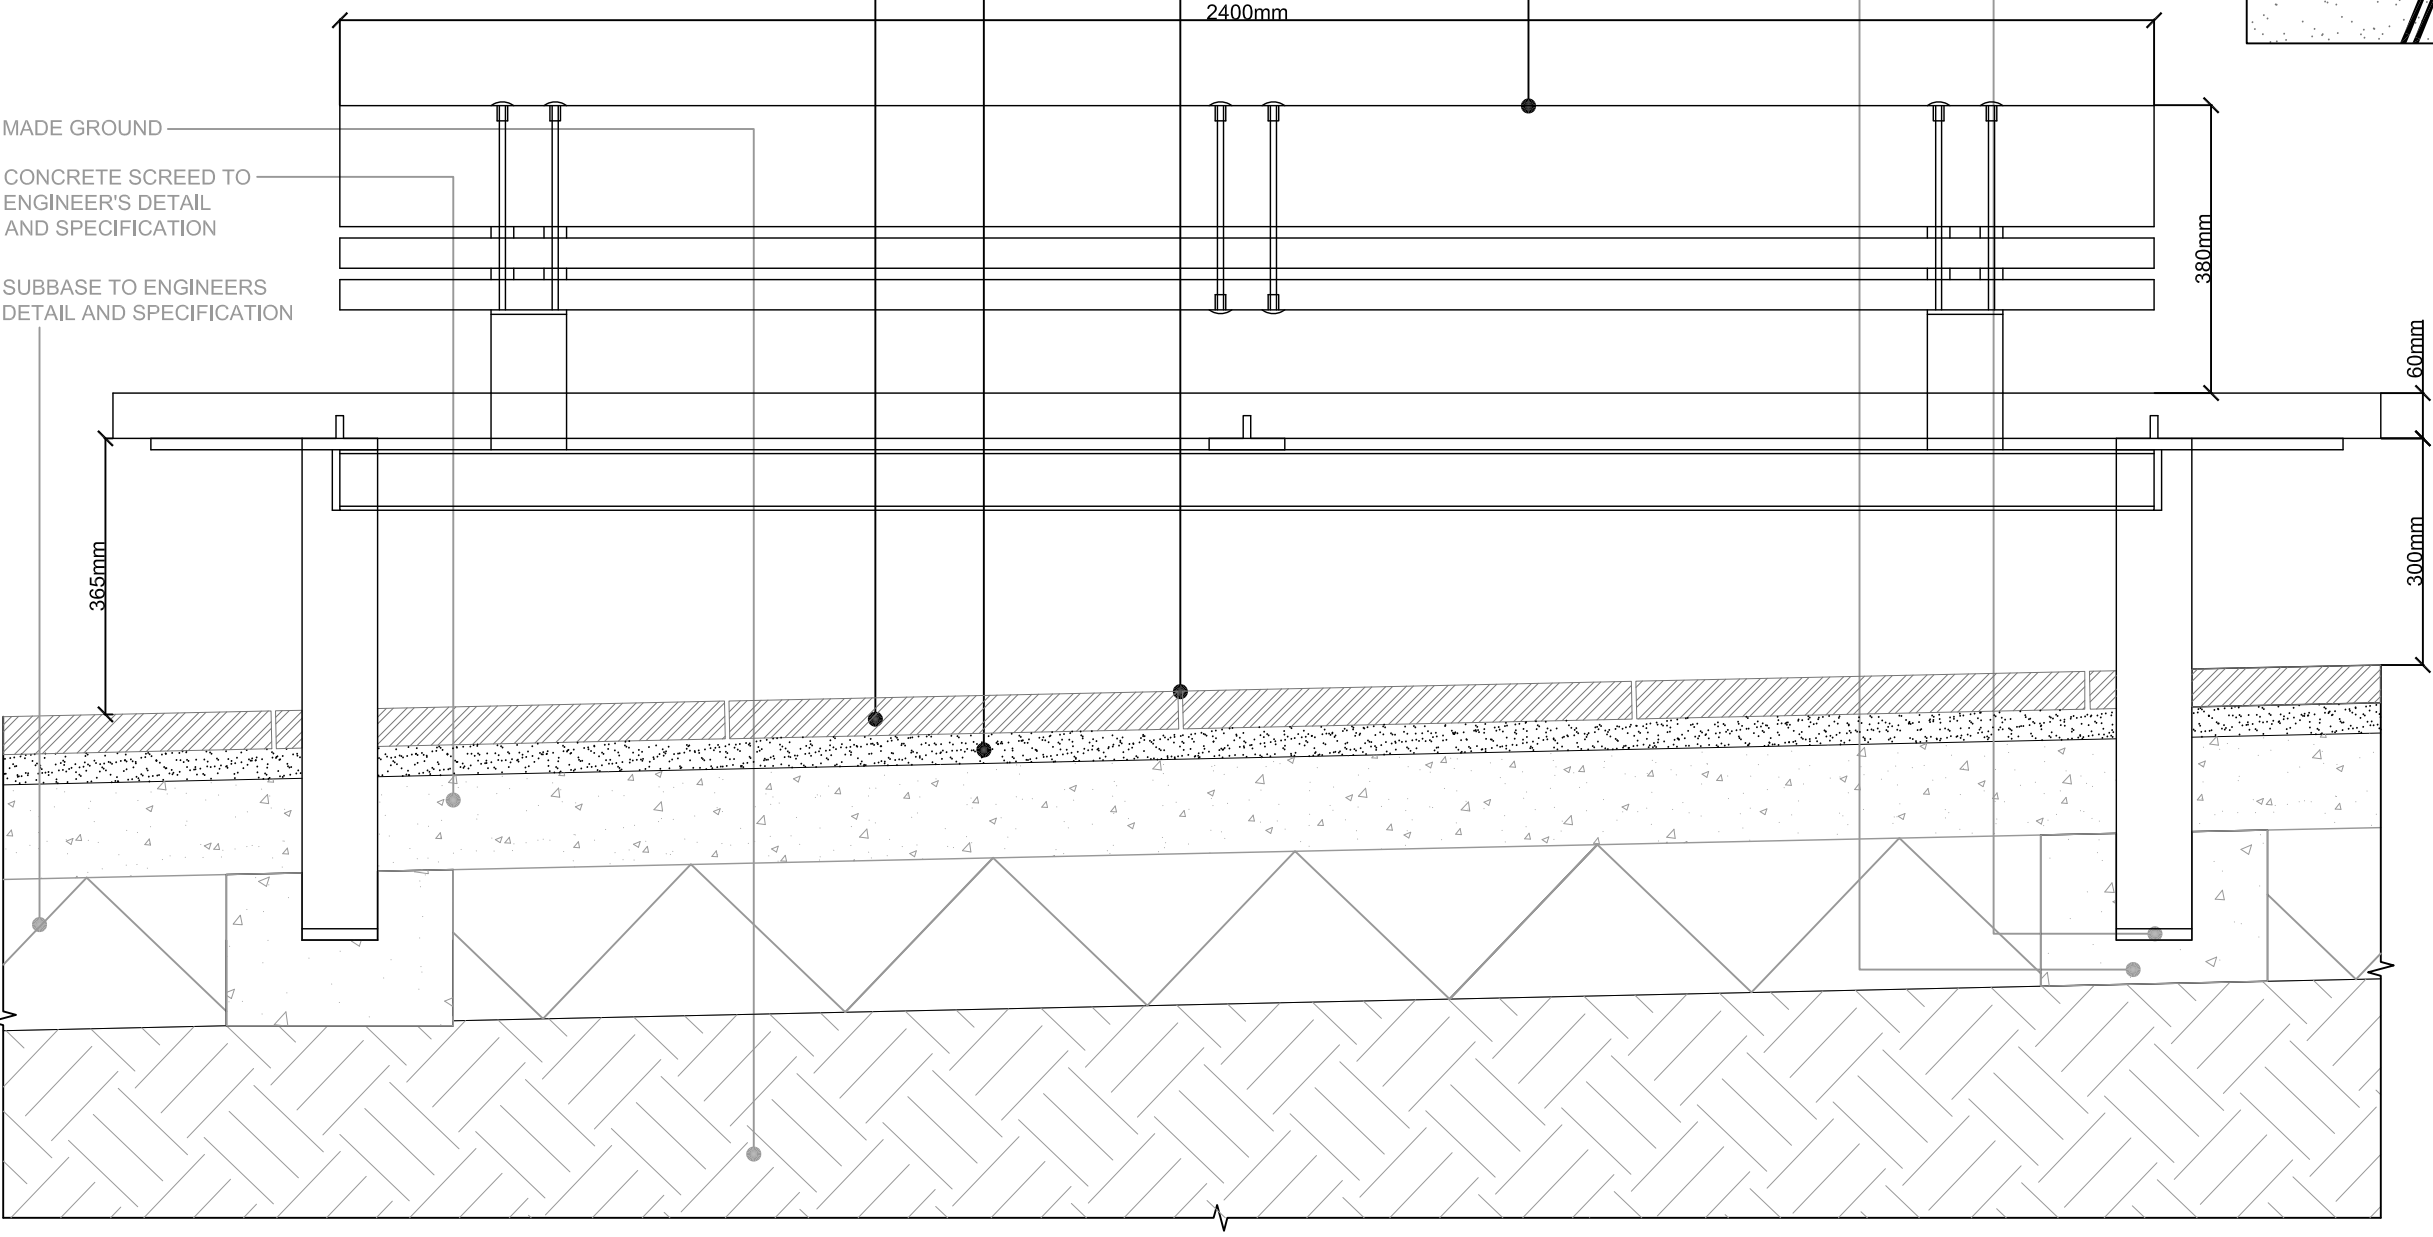

LOCATION PLAN  
SCALE 1:100

BE SAFE

HEALTH AND SAFETY INFORMATION

IN ADDITION TO THE HAZARDS/RISKS NORMALLY  
ASSOCIATED WITH THE TYPES OF WORK DETAILED ON  
THIS DRAWING, NOTE THE FOLLOWING

CONSTRUCTION  
CUTTING AND WORKING OF HARD MATERIALS  
LIFT OF HEAVY PAVING SLABS

MAINTENANCE/CLEANING/OPERATION  
LIFT OF HEAVY PAVING SLABS

DECOMMISSIONING/DEMOLITION  
LIFT OF HEAVY PAVING SLABS

- GENERAL NOTES
- Do not scale drawing.
  - All setting out, levels and dimensions to be agreed on site.
  - The dimensions of all materials must be checked on site before being laid out.
  - This drawing must be read with the relevant specification clauses and detail drawings.
  - Order of construction and setting out to be agreed on site.

FOR TENDER

DETAIL 4.05  
STANDARD BENCH INTERFACE WITH PAVING  
SCALE 1:10

Project K X C STATION SQUARE & KING'S BOULEVARD	Drawing Title DETAIL 4.05 STANDARD BENCH INTERFACE WITH PAVING	Revision	Date	Consultant TOWNSHEND Landscape Architects Unit 3A Zetland House London EC2A 4HJ Telephone: 020 7729 9333 Fax: 020 7729 3300 E-Mail tla@townshendla.com	Project No. 279.3	Scale 1:10	Approved By DP	Drawing No. TOWN279-3(97)8405	Revision R02
		R00 First Issue	17.08.12						
		R01 Bench updated	12.09.12						
		R02 ER Issue	30.11.12						
Client KING'S CROSS CENTRAL GENERAL PARTNER LTD					Date AUG 12	Drawing Size A3	Drawn By LR		