

BESPOKE HARDWOOD TIMBER BENCH DESIGN TO BE CONFIRMED

MADE GROUND


40mm TUFFBED BEDDING MORTAR WITH TUFFBOND  
PRIMING MORTAR BY STEINTEC OR EQUAL AND APPROVED

6mm TUFFGROUT MORTAR JOINT COLOURED TO  
MATCH PAVING BY STEINTEC OR EQUAL AND APPROVED

PAVING PATTERN 5  
600mm-900mm LENGTH x 600mm WIDTH x 50mm DEPTH  
SAWN SCOUTMOOR SANDSTONE PAVIOR BY MILLER  
DRUCK OR EQUAL AND APPROVED.

CONCRETE SCREED TO ENGINEER'S  
DETAIL AND SPECIFICATION

SUBBASE TO ENGINEERS  
DETAIL AND SPECIFICATION

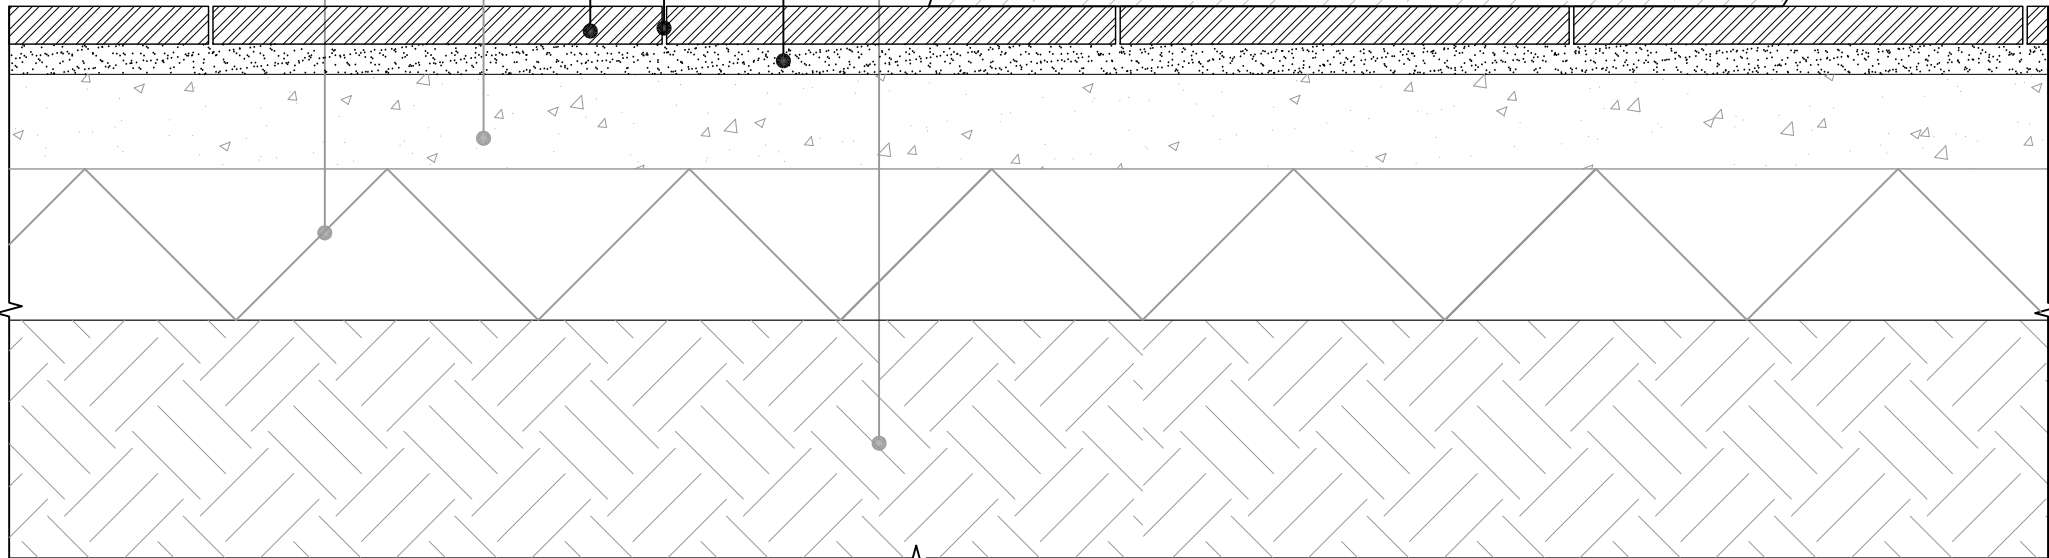

DETAIL 4.01  
BESPOKE BENCH INTERFACE WITH PAVING  
SCALE 1:10

BE SAFE

HEALTH AND SAFETY INFORMATION

IN ADDITION TO THE HAZARDS/RISKS NORMALLY  
ASSOCIATED WITH THE TYPES OF WORK DETAILED  
ON THIS DRAWING, NOTE THE FOLLOWING

CONSTRUCTION

CUTTING AND WORKING OF HARD MATERIALS  
LIFT OF HEAVY PAVING SLABS

MAINTENANCE/CLEANING/OPERATION

LIFT OF HEAVY PAVING SLABS

DECOMMISSIONING/DEMOLITION

LIFT OF HEAVY PAVING SLABS

GENERAL NOTES

1. Do not scale drawing.
2. All setting out, levels and dimensions to be agreed on site.
3. The dimensions of all materials must be checked on site before being laid out.
4. This drawing must be read with the relevant specification clauses and detail drawings.
5. Order of construction and setting out to be agreed on site.

FOR TENDER

Project K X C STATION SQUARE & KING'S BOULEVARD	Drawing Title DETAIL 4.01 BESPOKE BENCH INTERFACE WITH PAVING	Revision	Date	Consultant TOWNSHEND Landscape Architects Unit 3A Zetland House London EC2A 4HJ Telephone: 020 7729 9333 Fax: 020 7729 3300 E-Mail tla@townshendla.com	Project No. 279.3	Scale 1:10	Approved By DP	Drawing No. TOWN279-3(97)8401	Revision R02
		R00 First Issue	17.08.12						
		R01 Annotation amended	10.10.12						
		R02 ER Issue	30.11.12						
Client KING'S CROSS CENTRAL GENERAL PARTNER LTD					Date AUG 12	Drawing Size A3	Drawn By LR		