

1020mm HEIGHT X 915mm WIDTH X 535mm DEPTH POLYESTER
POWDER COATED DERBY DOUBLE (2X20LITRES) LITTER BIN
TO RAL 9007 GREY ALUMINIUM BY BROXAP OR EQUAL AND
APPROVED TO BE CONFIRMED WITH ARGENT
NOTE: ARGENT TO CONFIRM SITE WIDE METAL COLOUR

PAVING PATTERN 5
600mm-900mm LENGTH x 600mm WIDTH x 50mm DEPTH
SAWN SCOUTMOOR SANDSTONE PAVIOR
BY MILLER DRUCK OR EQUAL AND APPROVED.


6mm TUFFBED MORTAR JOINT
COLOURED TO MATCH PAVING BY
STEINTEC OR EQUAL AND APPROVED

40mm TUFFBED BEDDING MORTAR
WITH TUFFBOND PRIMING MORTAR
BY STEINTEC OR EQUAL AND APPROVED

CONCRETE SCREED TO ENGINEER'S
DETAIL AND SPECIFICATION

SUB BASE TO ENGINEERS DETAIL AND
SPECIFICATION

MADE GROUND

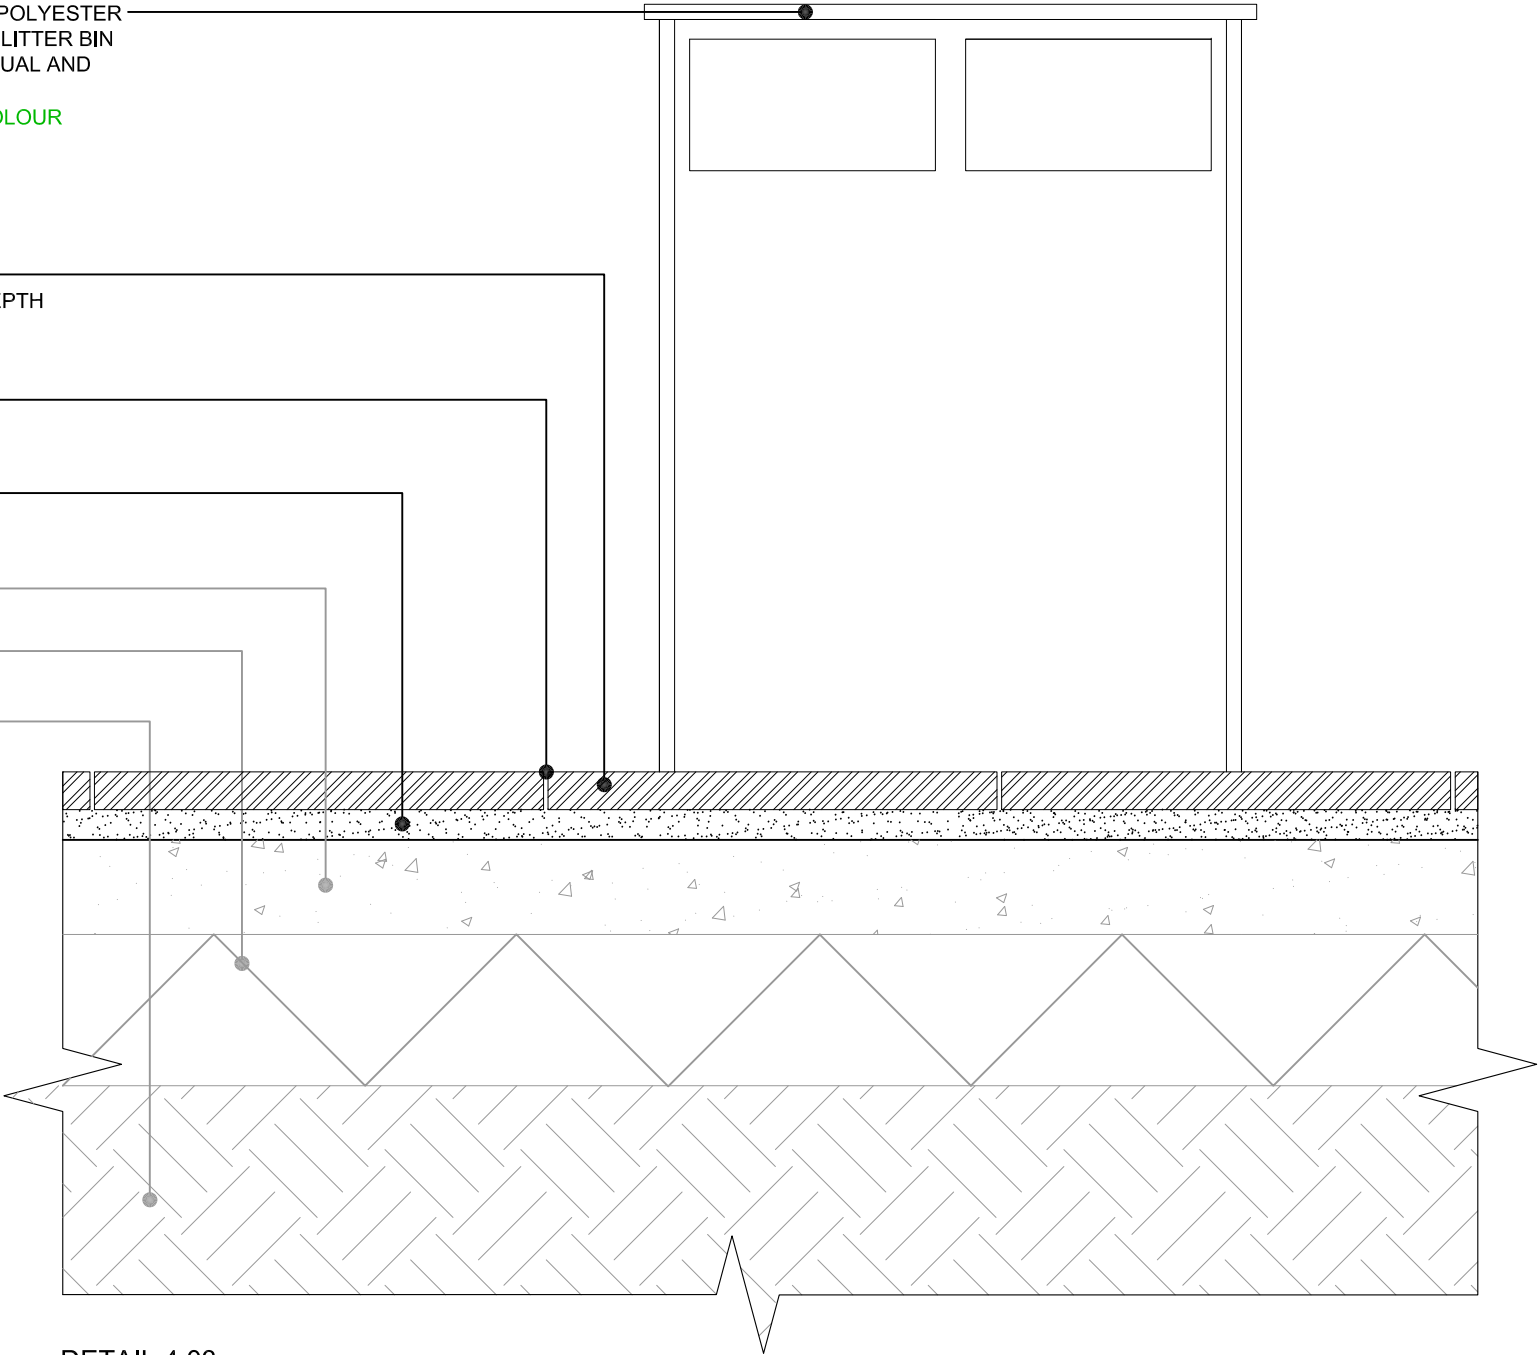

DETAIL 4.03
TYPICAL LITTER
BIN DETAIL
SCALE 1:10

BE SAFE

HEALTH AND SAFETY INFORMATION
IN ADDITION TO THE HAZARDS/RISKS NORMALLY ASSOCIATED WITH THE TYPES OF WORK DETAILED ON THIS DRAWING, NOTE THE FOLLOWING
<u>CONSTRUCTION</u> CUTTING AND WORKING OF HARD MATERIALS LIFT OF HEAVY PAVING SLABS
<u>MAINTENANCE/CLEANING/OPERATION</u> LIFT OF HEAVY PAVING SLABS
<u>DECOMMISSIONING/DEMOLITION</u> LIFT OF HEAVY PAVING SLABS
GENERAL NOTES 1. Do not scale drawing. 2. All setting out, levels and dimensions to be agreed on site. 3. The dimensions of all materials must be checked on site before being laid out. 4. This drawing must be read with the relevant specification clauses and detail drawings. 5. Order of construction and setting out to be agreed on site.

FOR TENDER

Project	Drawing Title	Revision	Date	Consultant	Project No.	Scale	Approved By	Drawing No.	Revision
K X C STATION SQUARE & KING'S BOULEVARD	DETAIL 4.03	R00 First Issue	17.08.12	TOWNSHEND	279.3	1:10	MA		R02
Client	TYPICAL LITTER BIN DETAIL	R01 Litter bin colour updated	10.09.12	Landscape Architects	Date	Drawing Size	Drawn By		
KING'S CROSS CENTRAL		R02 ER Issue	30.11.12	Unit 3A Zetland House	JULY 12	A3	LR		
GENERAL PARTNER LTD				London EC2A 4HJ					
				Telephone: 020 7729 9333 Fax: 020 7729 3300					
				E-Mail tla@townshendla.com					