




All external mouldings, unless noted otherwise, to be pre-cast concrete with a smooth, painted finish to match existing.

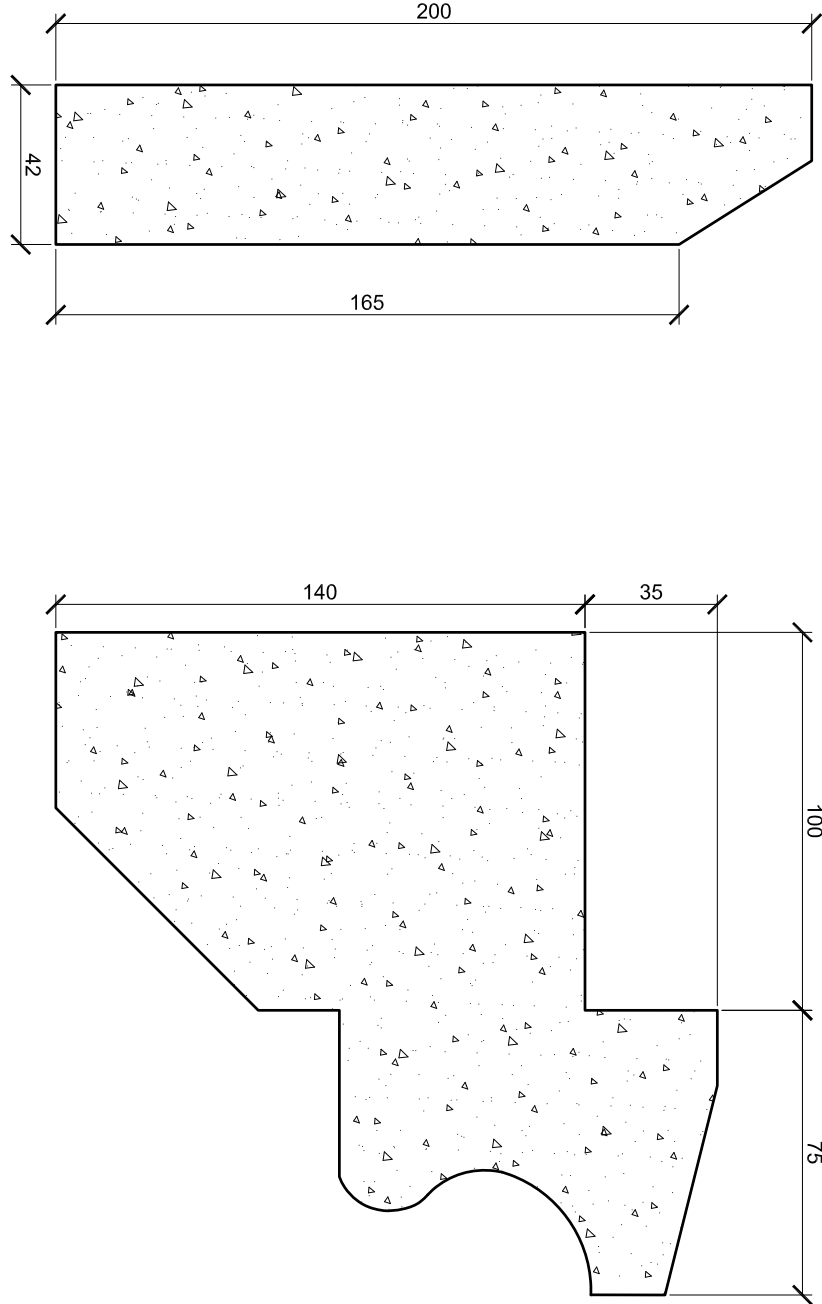


**TYPE 1**  
**Location:** Plinth to upper ground floor

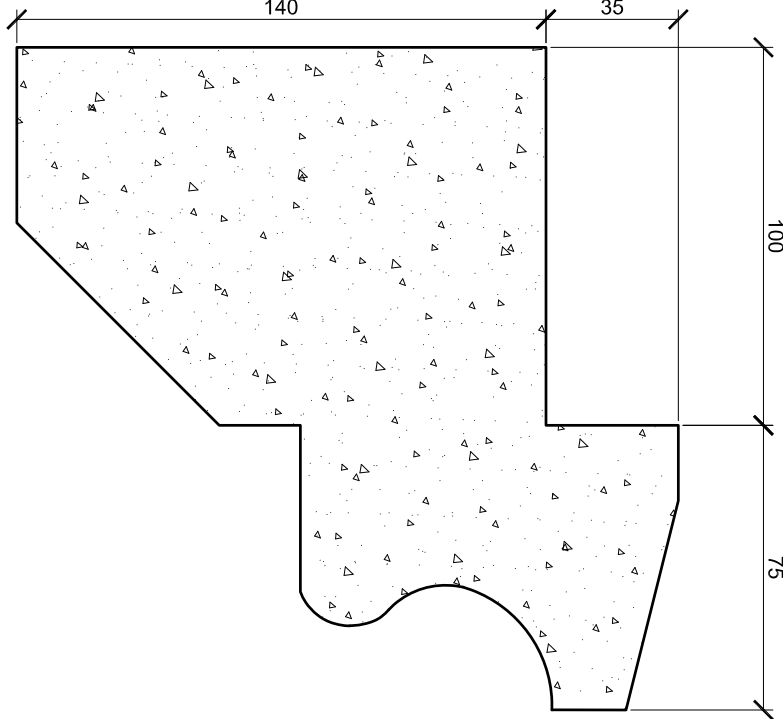


**TYPE 2**  
**Location:** Window surrounds

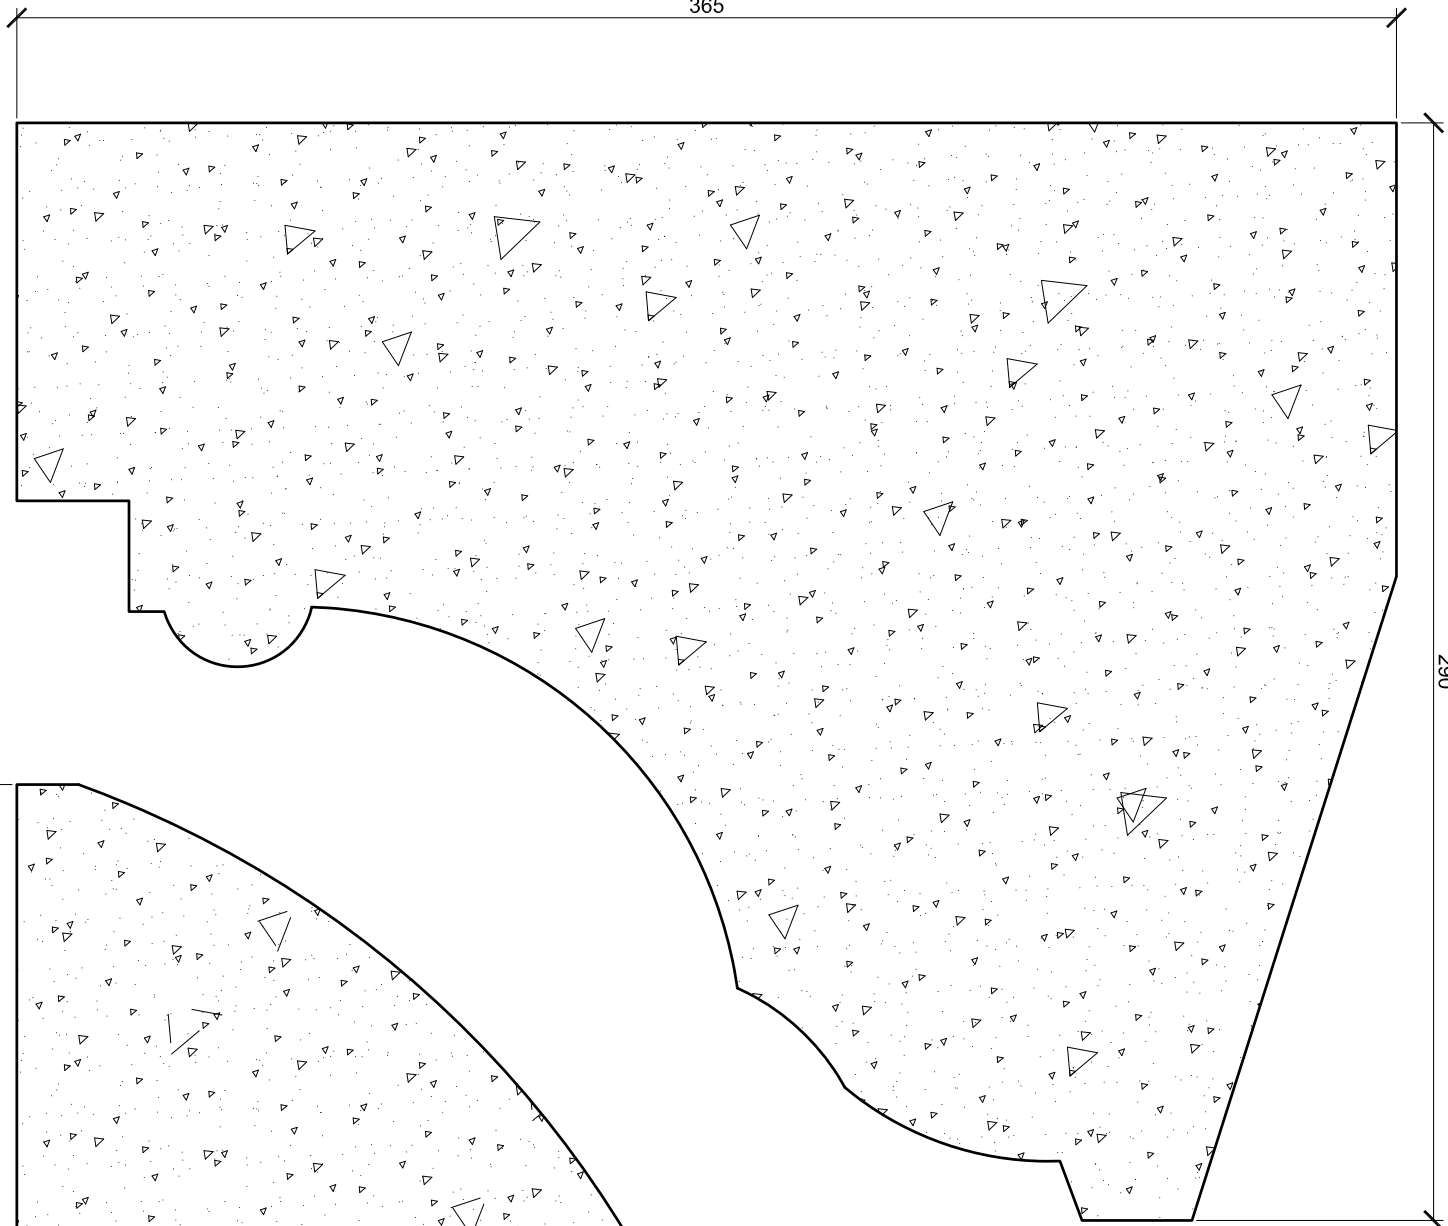


**TYPE 3**  
**Location:** Cornice

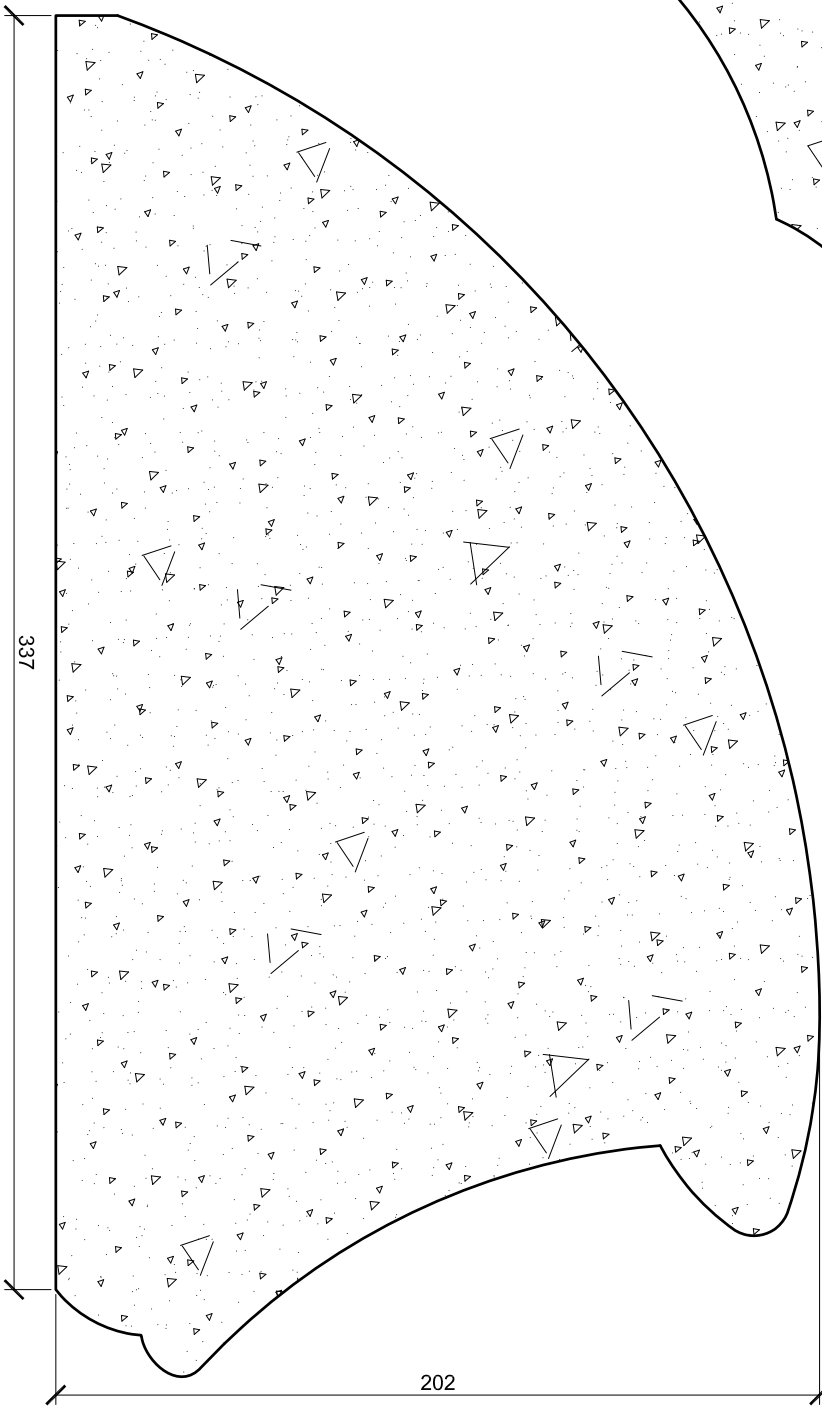


**TYPE 4**  
**Location:** Coping

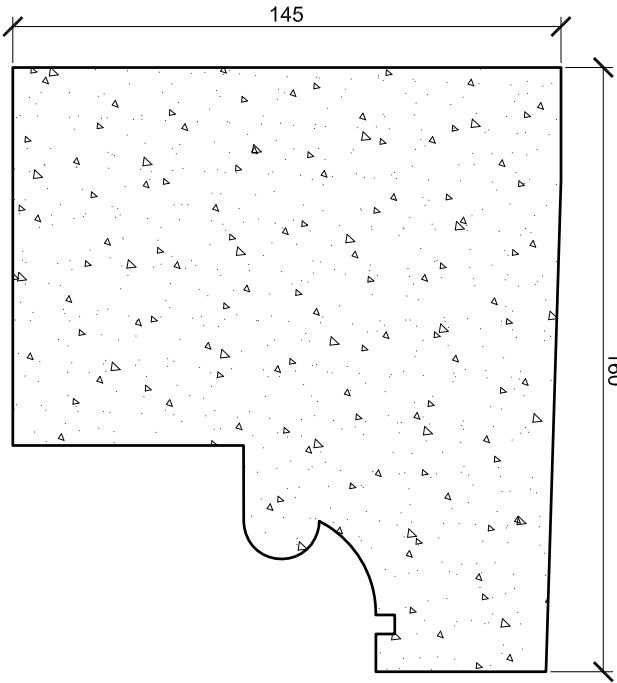

**TYPE 5**  
**Location:** Window cills

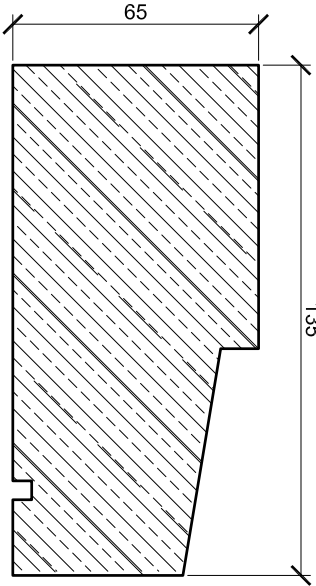

**TYPE 7**  
**Location:** Garden room, end wall coping  
**Material:** Natural stone

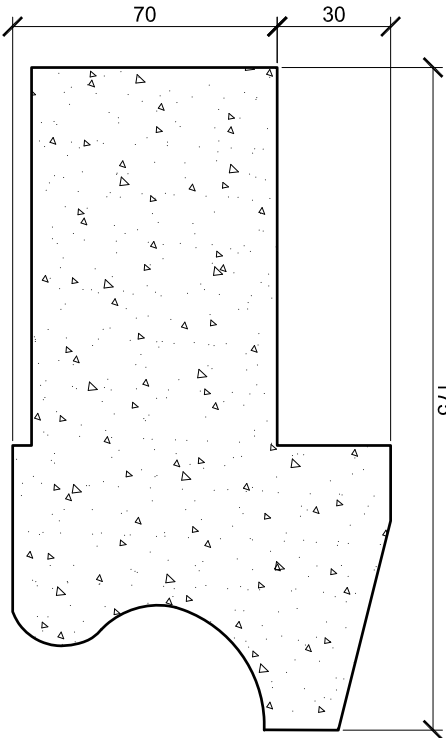

**TYPE 6**  
**Location:** Window and door surrounds

## 1 EXTERNAL FACADE MOULDINGS

071 SCALE: 1:2 @ A1

Notes:  
Do not scale, use figured dimensions only.  
Confirm all dimensions on site prior to any of site works.  
Dimensions are in millimetres and to structure unless stated otherwise.  
Report all errors or conflicts to the architect prior to construction.  
Refer to structural engineers design for all load bearing elements and below ground drainage.  
Refer to structural engineers design for movement joint and bedding.  
Refer to mechanical and electrical engineers design for all building services.  
Building Responsibility with relevant British Standards and Building Regulations.  
This drawing and design is the property of Clear Future: Architecture Ltd and is issued under license to the named client.  
All copyright law protecting design, artistic & literary work contained within this drawing remains.

A	Design development	DF	2013/03/05
Rev	Description	By	Date
FOR DISCUSSION ONLY			

**CLEAR FUTURE**

**ARCHITECTURE**

© 2012  
7 Trymwood Parade, Stoke Bishop, Bristol, BS9 2DP  
t: 0117 952 1432 e: mark.webb@clearfuture.co.uk

Client:  
**MIR NEIL CARTWRIGHT**

Project:  
**HUNTERS LODGE, BELSIZE LANE, LONDON**

Drawing Title:  
**ARCHITECTURAL MOULDINGS SCHEDULE**

Drawing Number:  
**1007-CON-071** Rev. **A**

Date:  
**NOV 2012** Scale: **1:2 @ A1** Drawn: **MW/DF**