




Notes:

Do not scale, use figured dimensions only.  
Confirm all dimensions on site prior to any of site  
work commencing.  
Dimensions are in millimetres and to structure unless stated  
otherwise.  
Report all errors or conflicts to the architect prior to  
commencing work.  
Refer to structural engineers design for all load bearing  
elements and below ground drainage.  
Refer to structural engineers design for movement joint and  
details.  
Refer to mechanical and electrical engineers design for all  
building services.  
Building Regulations with relevant British Standards and  
This drawing and design is the property of Clear Future:  
Architecture Ltd and is issued under license to the named  
All copyright law protecting design, artistic & literary work  
contained within this drawing remains.

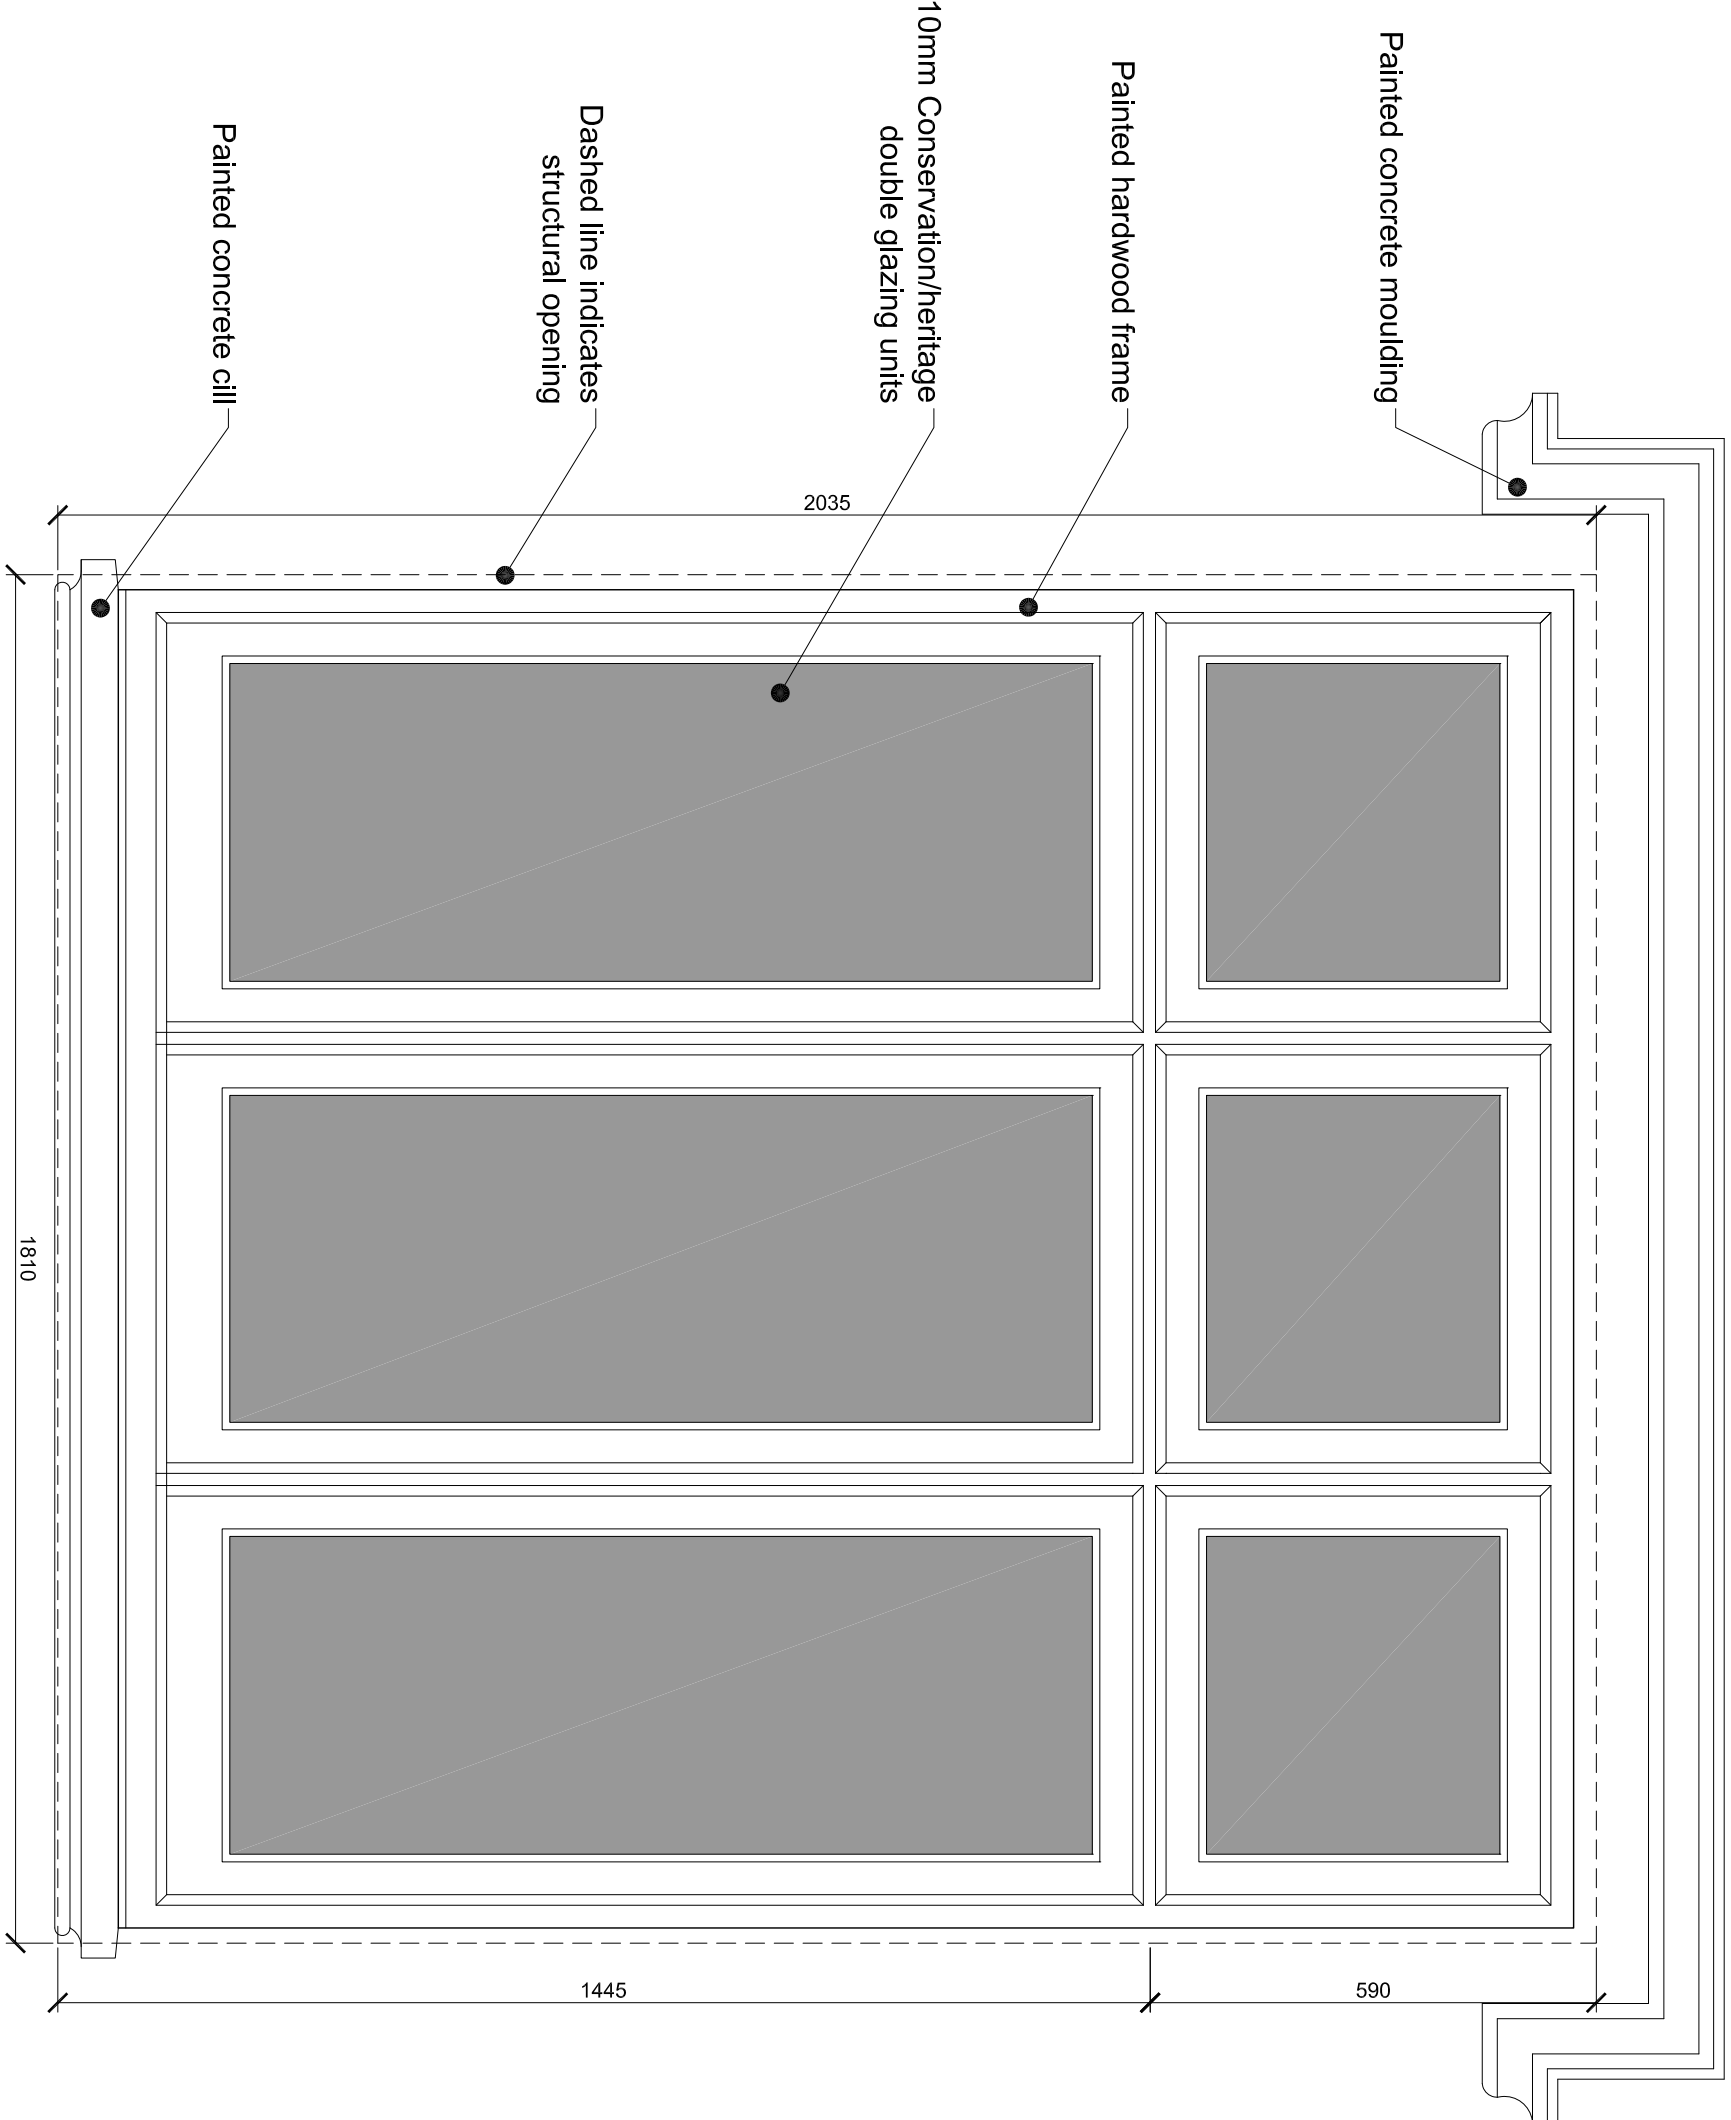


1 UGW03 - ELEVATION  
112 SCALE: 1:10 @ A1

3 UGW03 - HEAD DETAIL  
112 SCALE: 1:2 @ A1

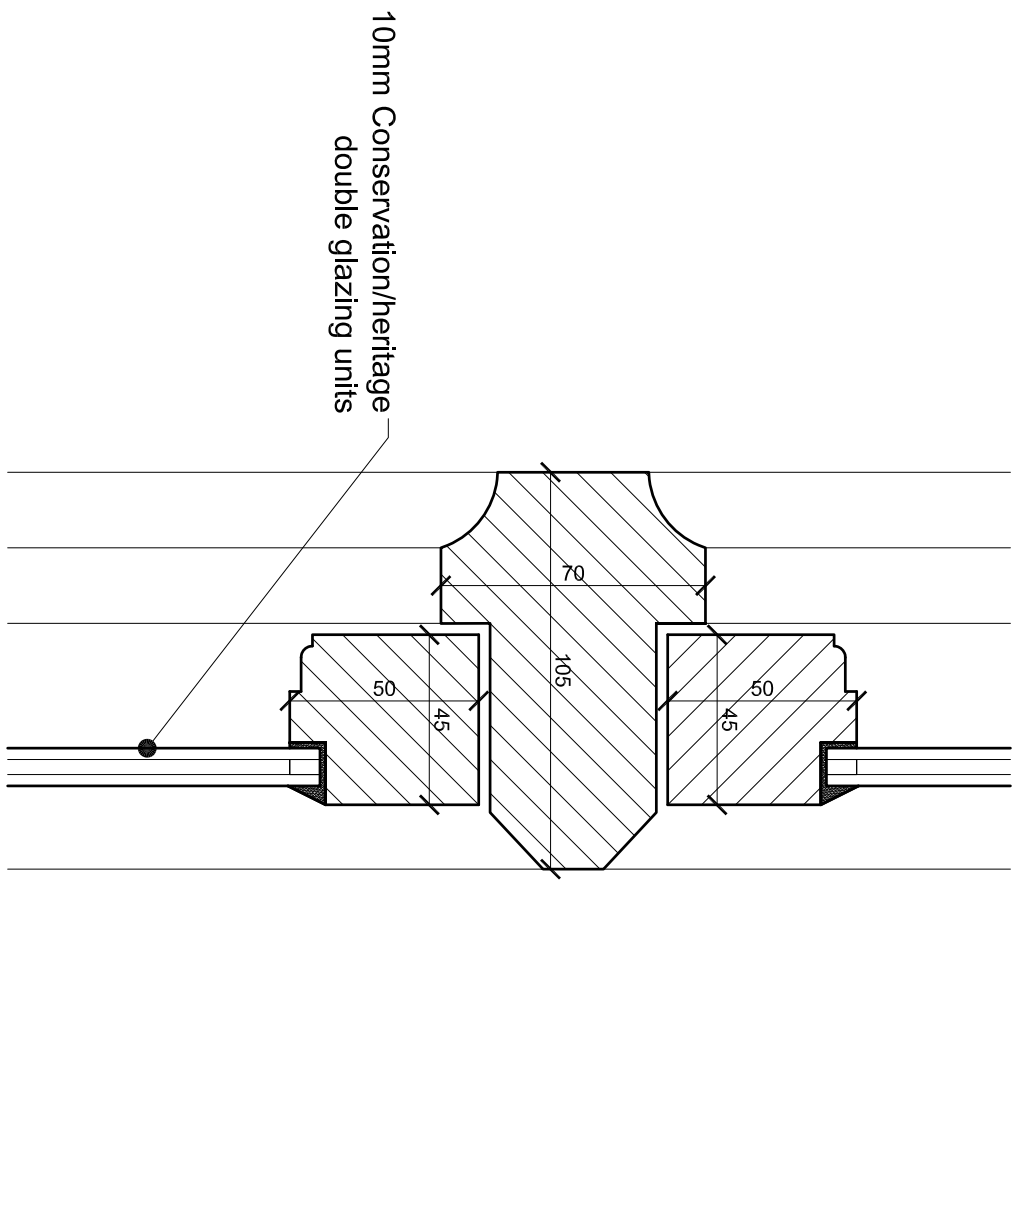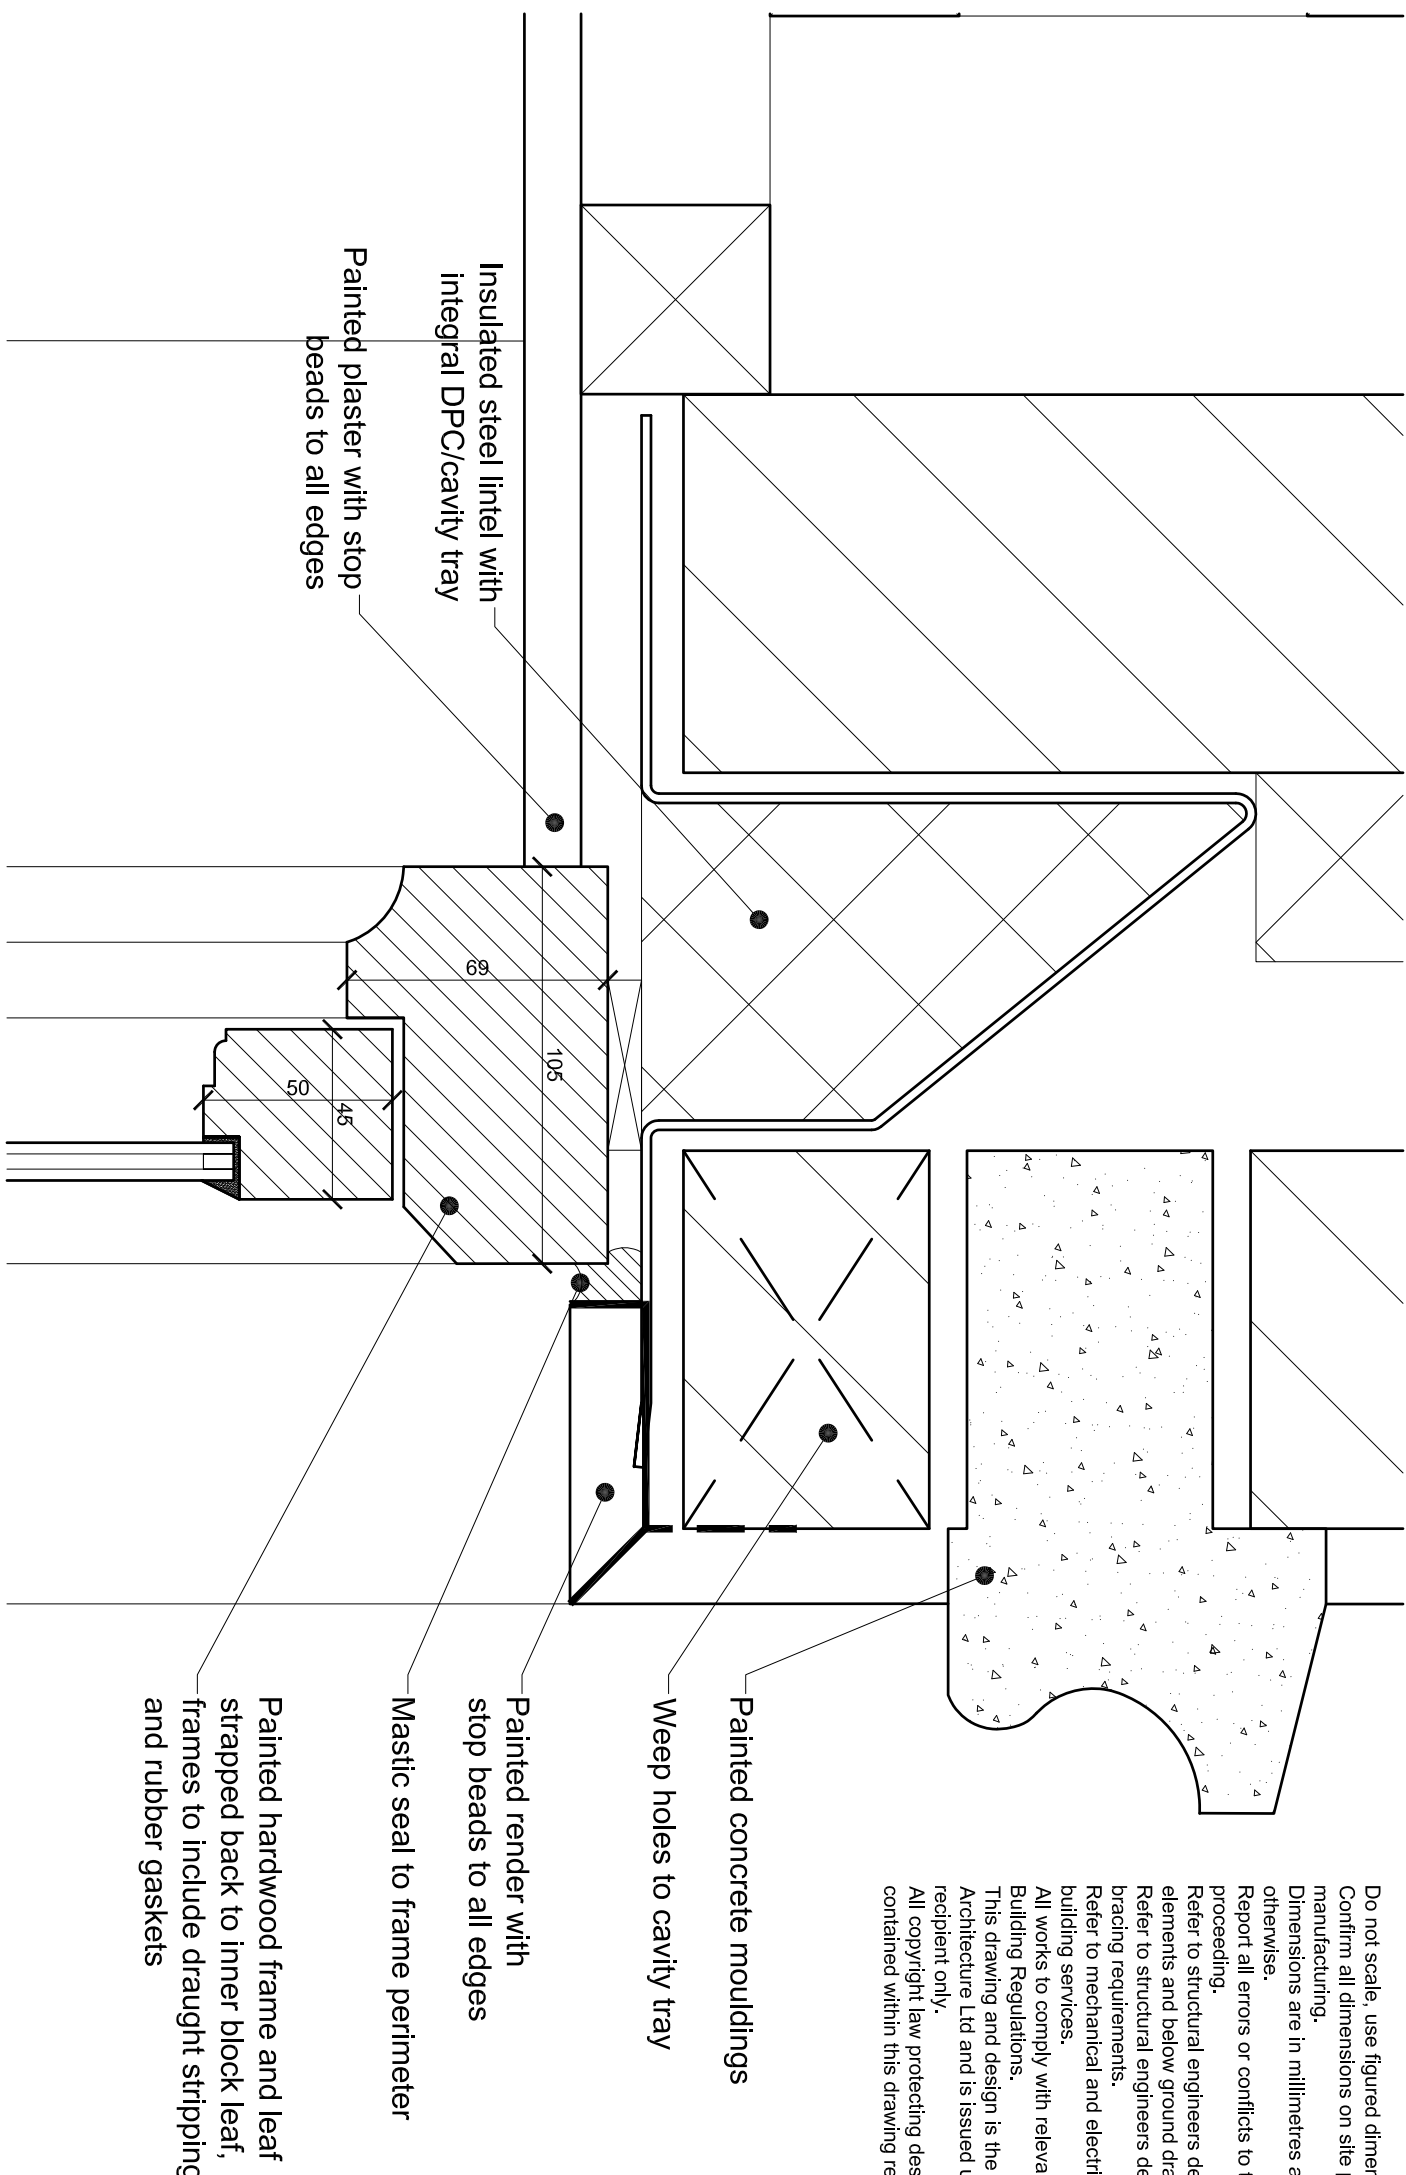


4 UGW03 - CILL DETAIL  
112 SCALE: 1:2 @ A1

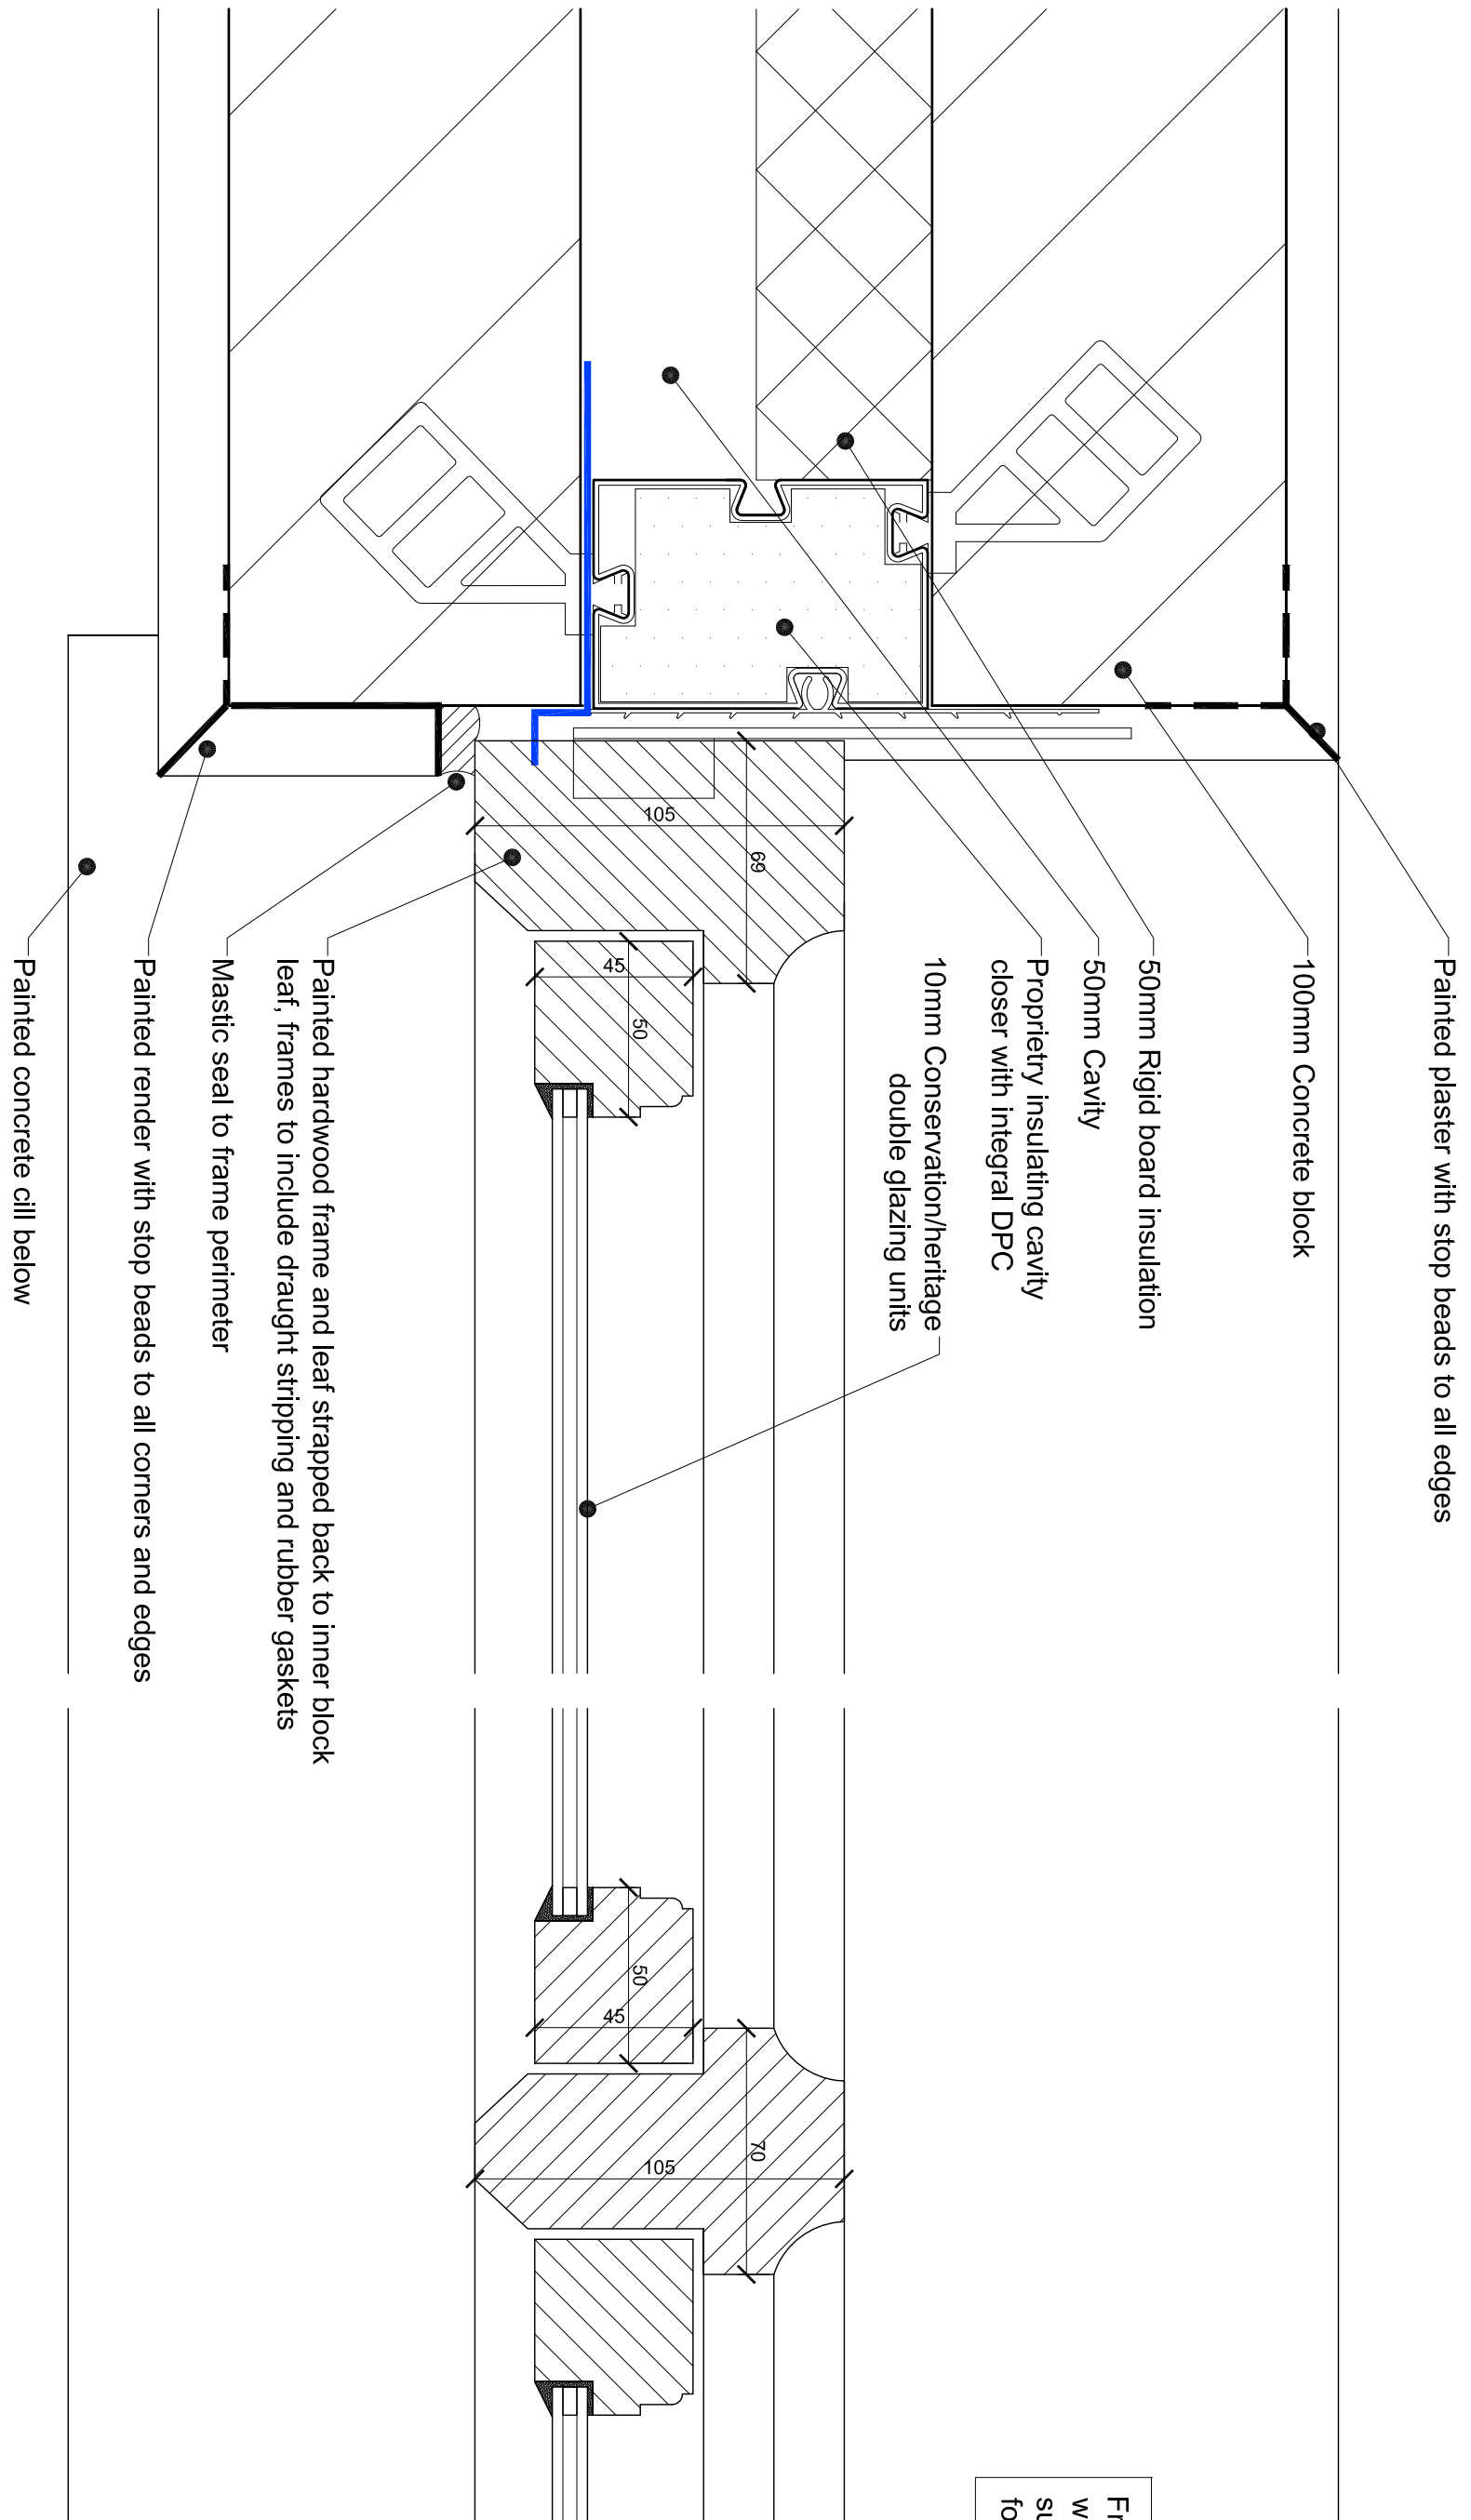

2 UGW03 - JAMB DETAIL  
112 SCALE: 1:2 @ A1

5 UGW03 - CILL DETAIL  
112 SCALE: 1:2 @ A1

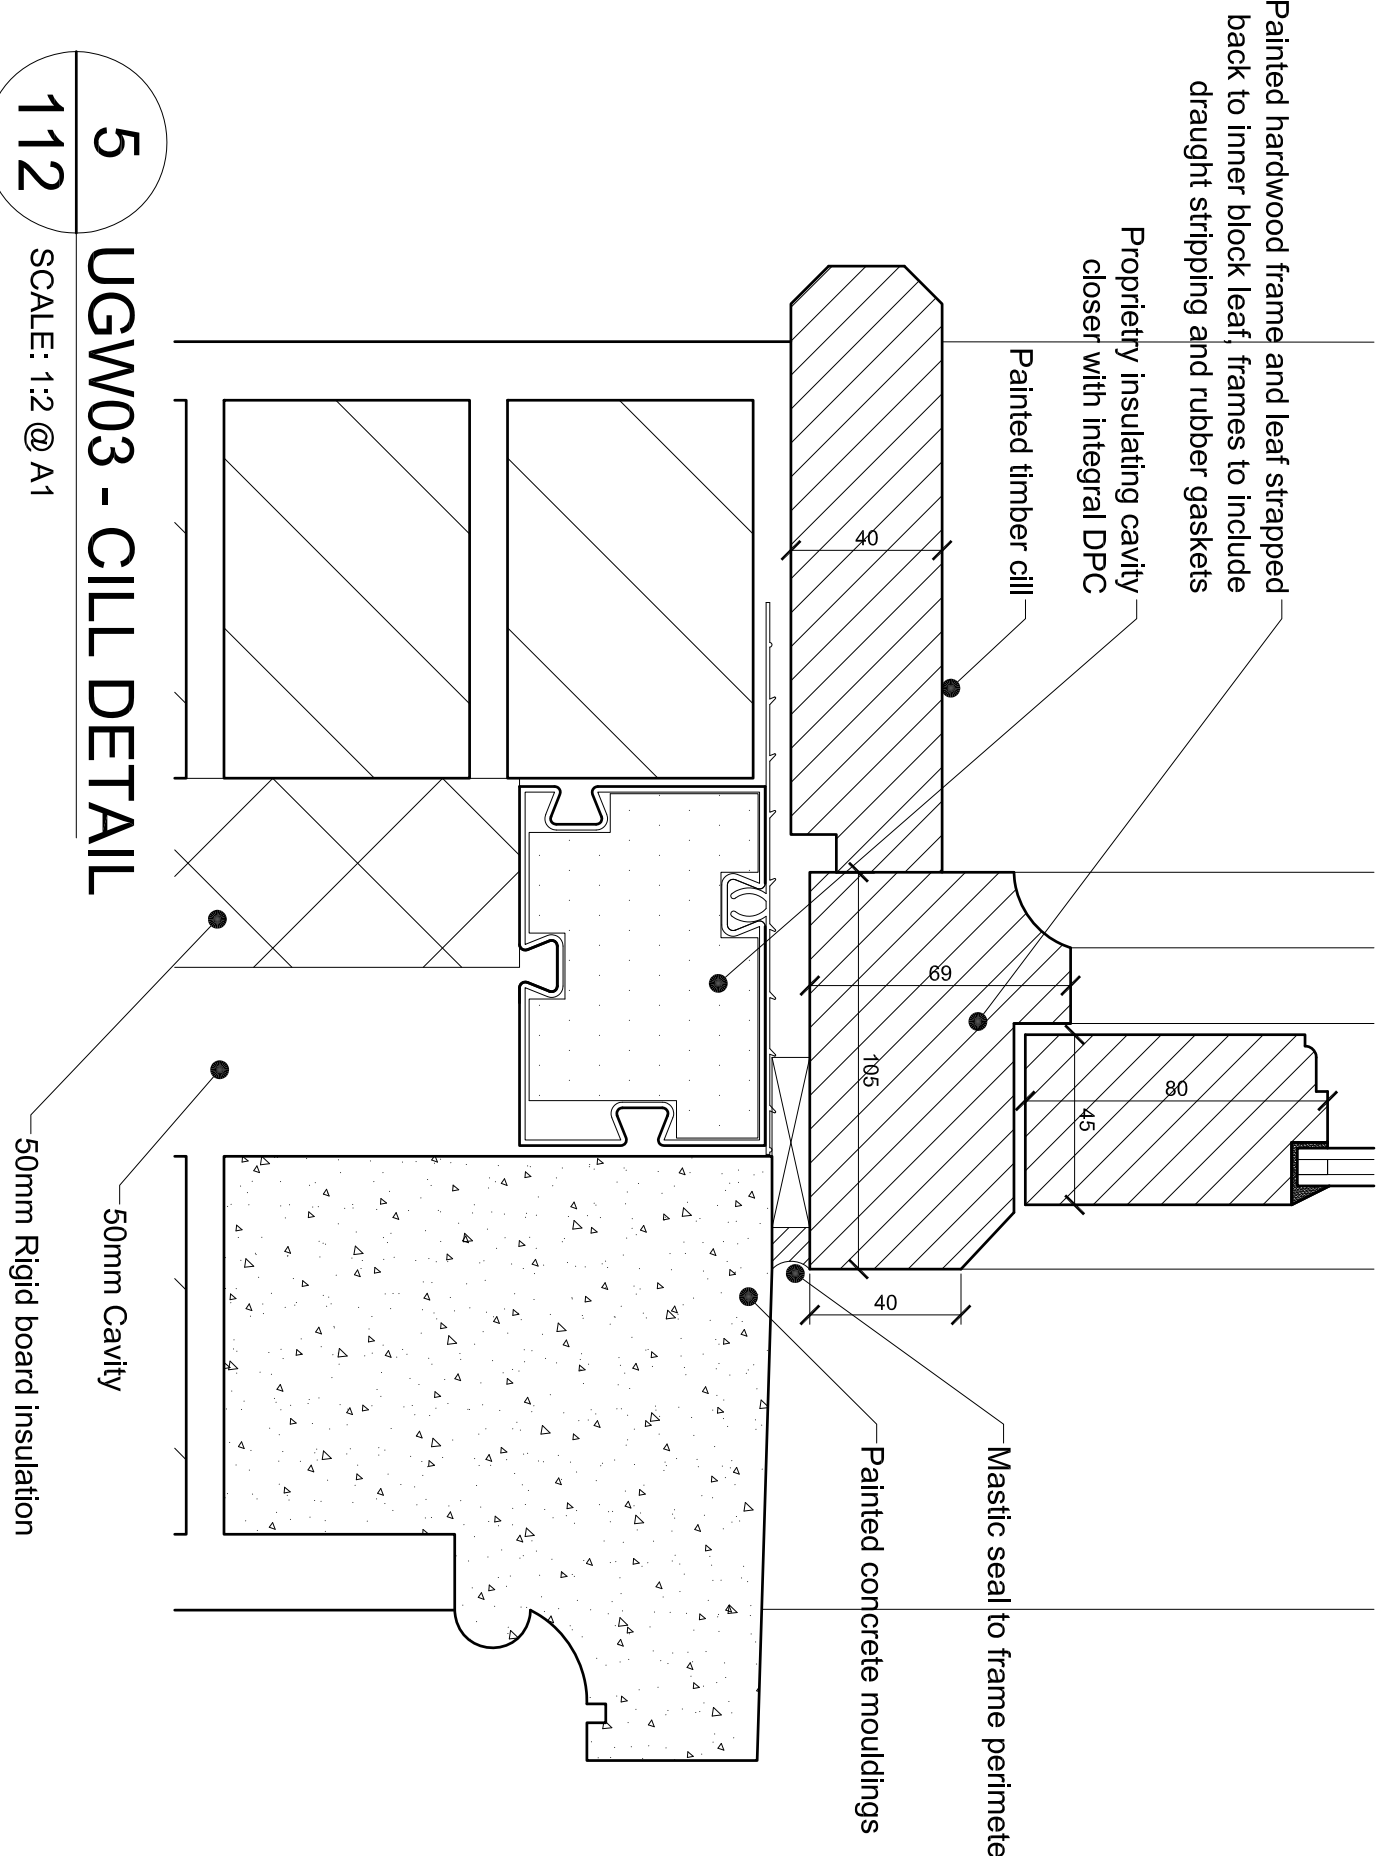

FOR DISCUSSION ONLY

CLEAR FUTURE  
ARCHITECTURE

© 2012  
7 Tyrnwood Parade, Stoke Bishop, Bristol, BS9 2DP  
t:01179 627432 e:mark.webb@clearfuture.co.uk

Client  
MR NEIL CARTWRIGHT

Project  
HUNTERS LODGE, BELSIZE  
LANE, LONDON

Drawing Title  
WINDOW DETAILS 03

Drawing Number  
1007-CON-112

Date  
NOV 2012

Scale  
VARIES @ A1

Drawn  
MMW/DF