
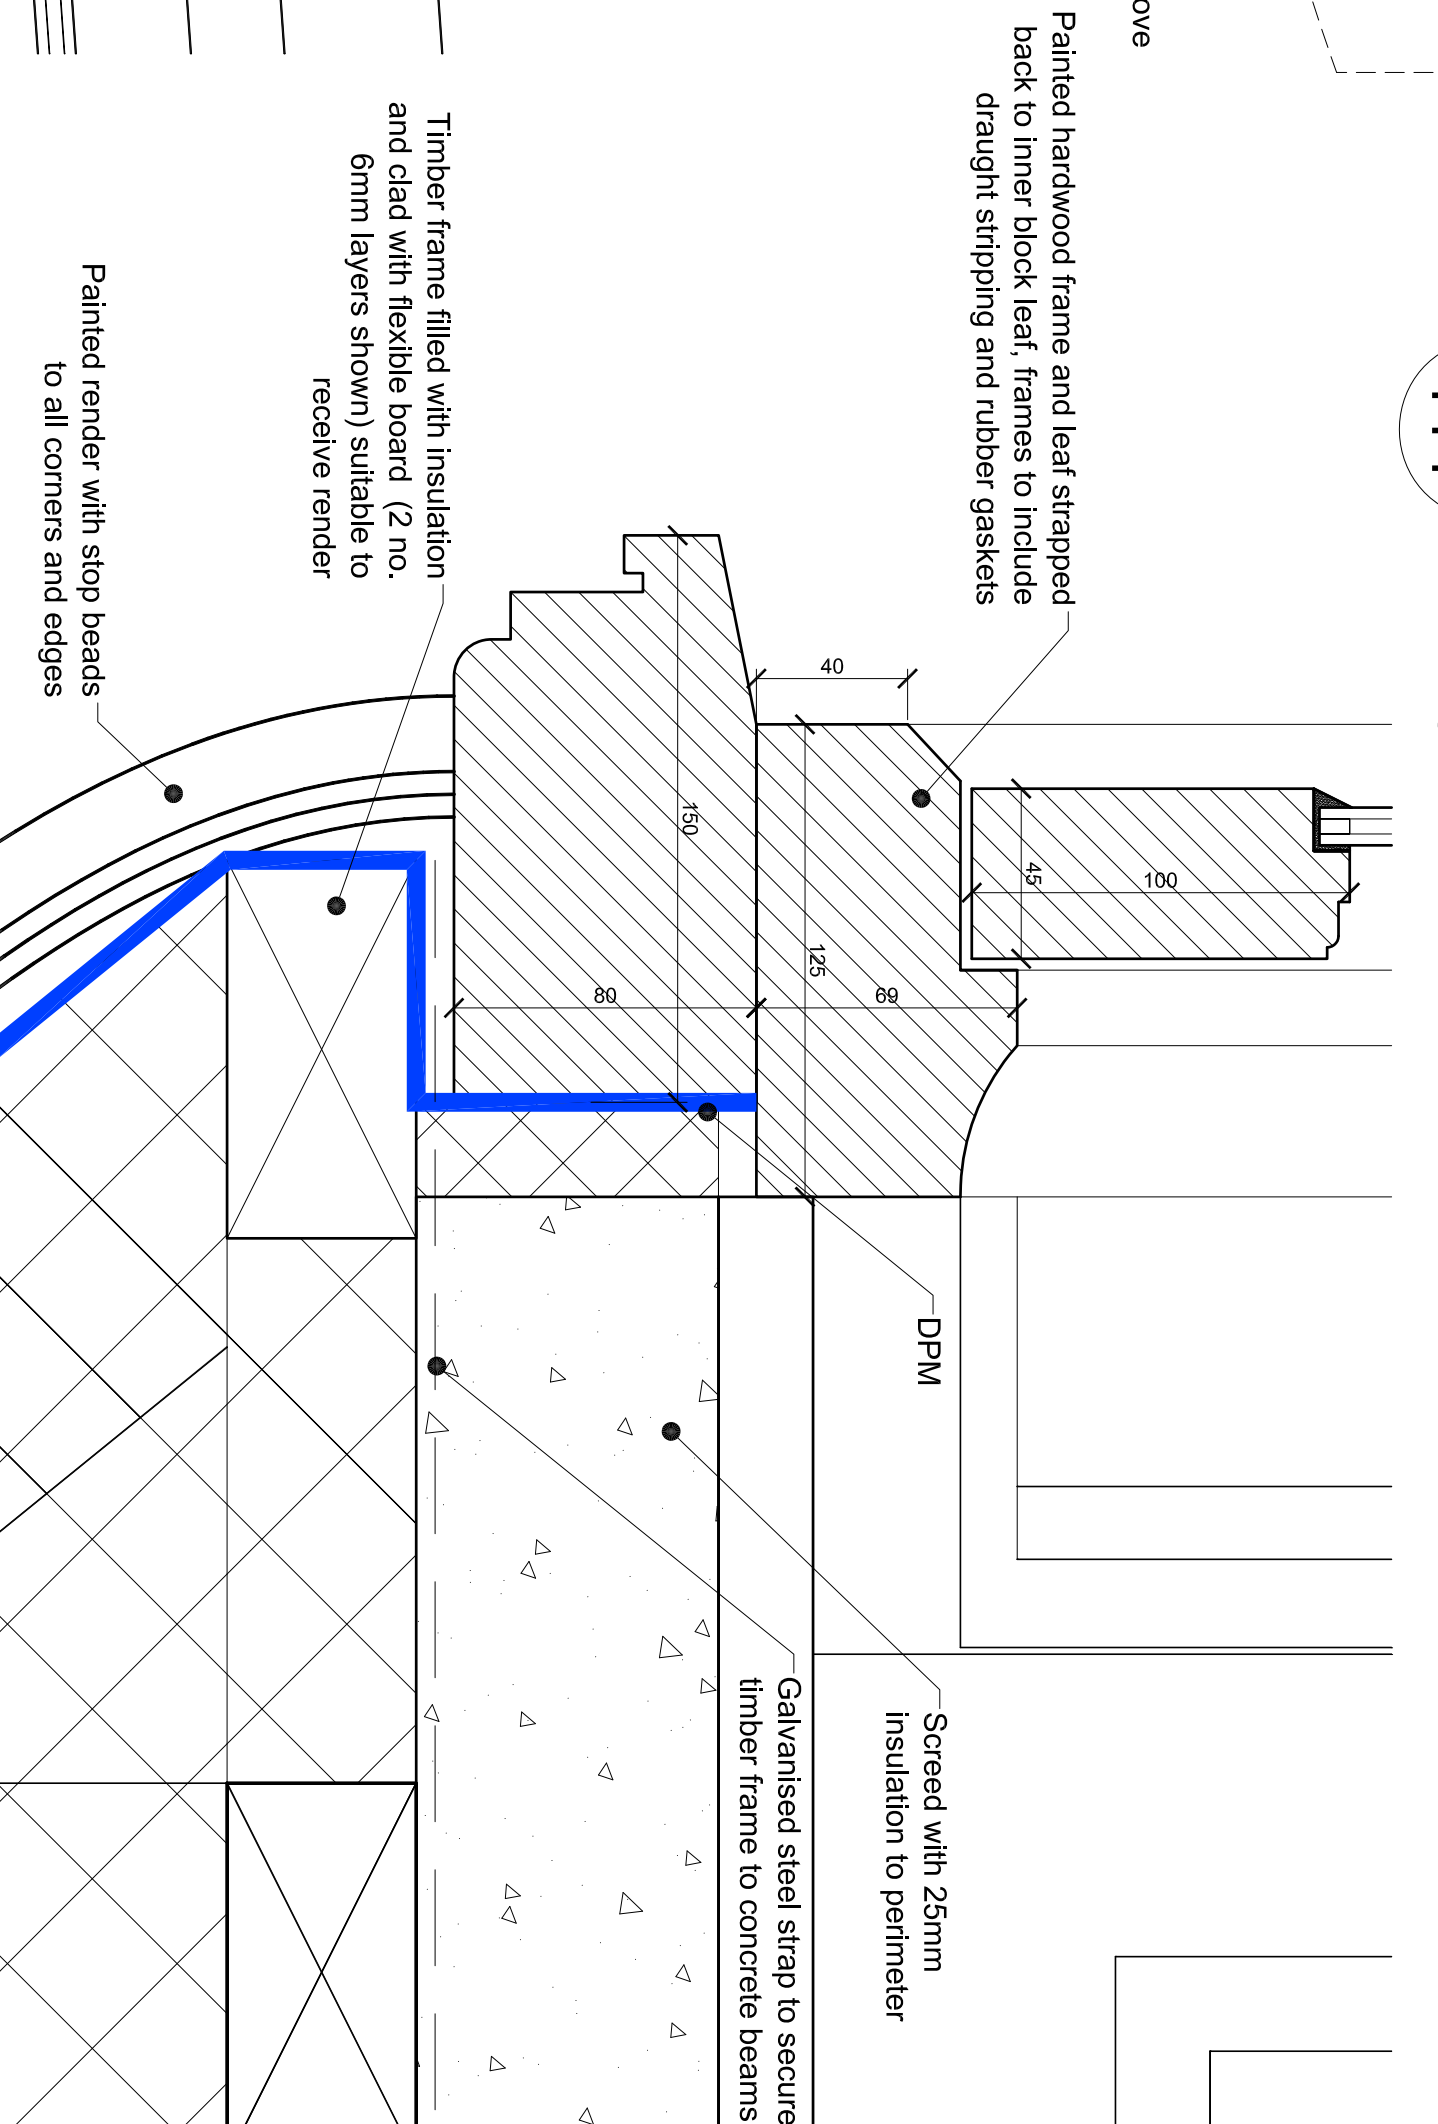
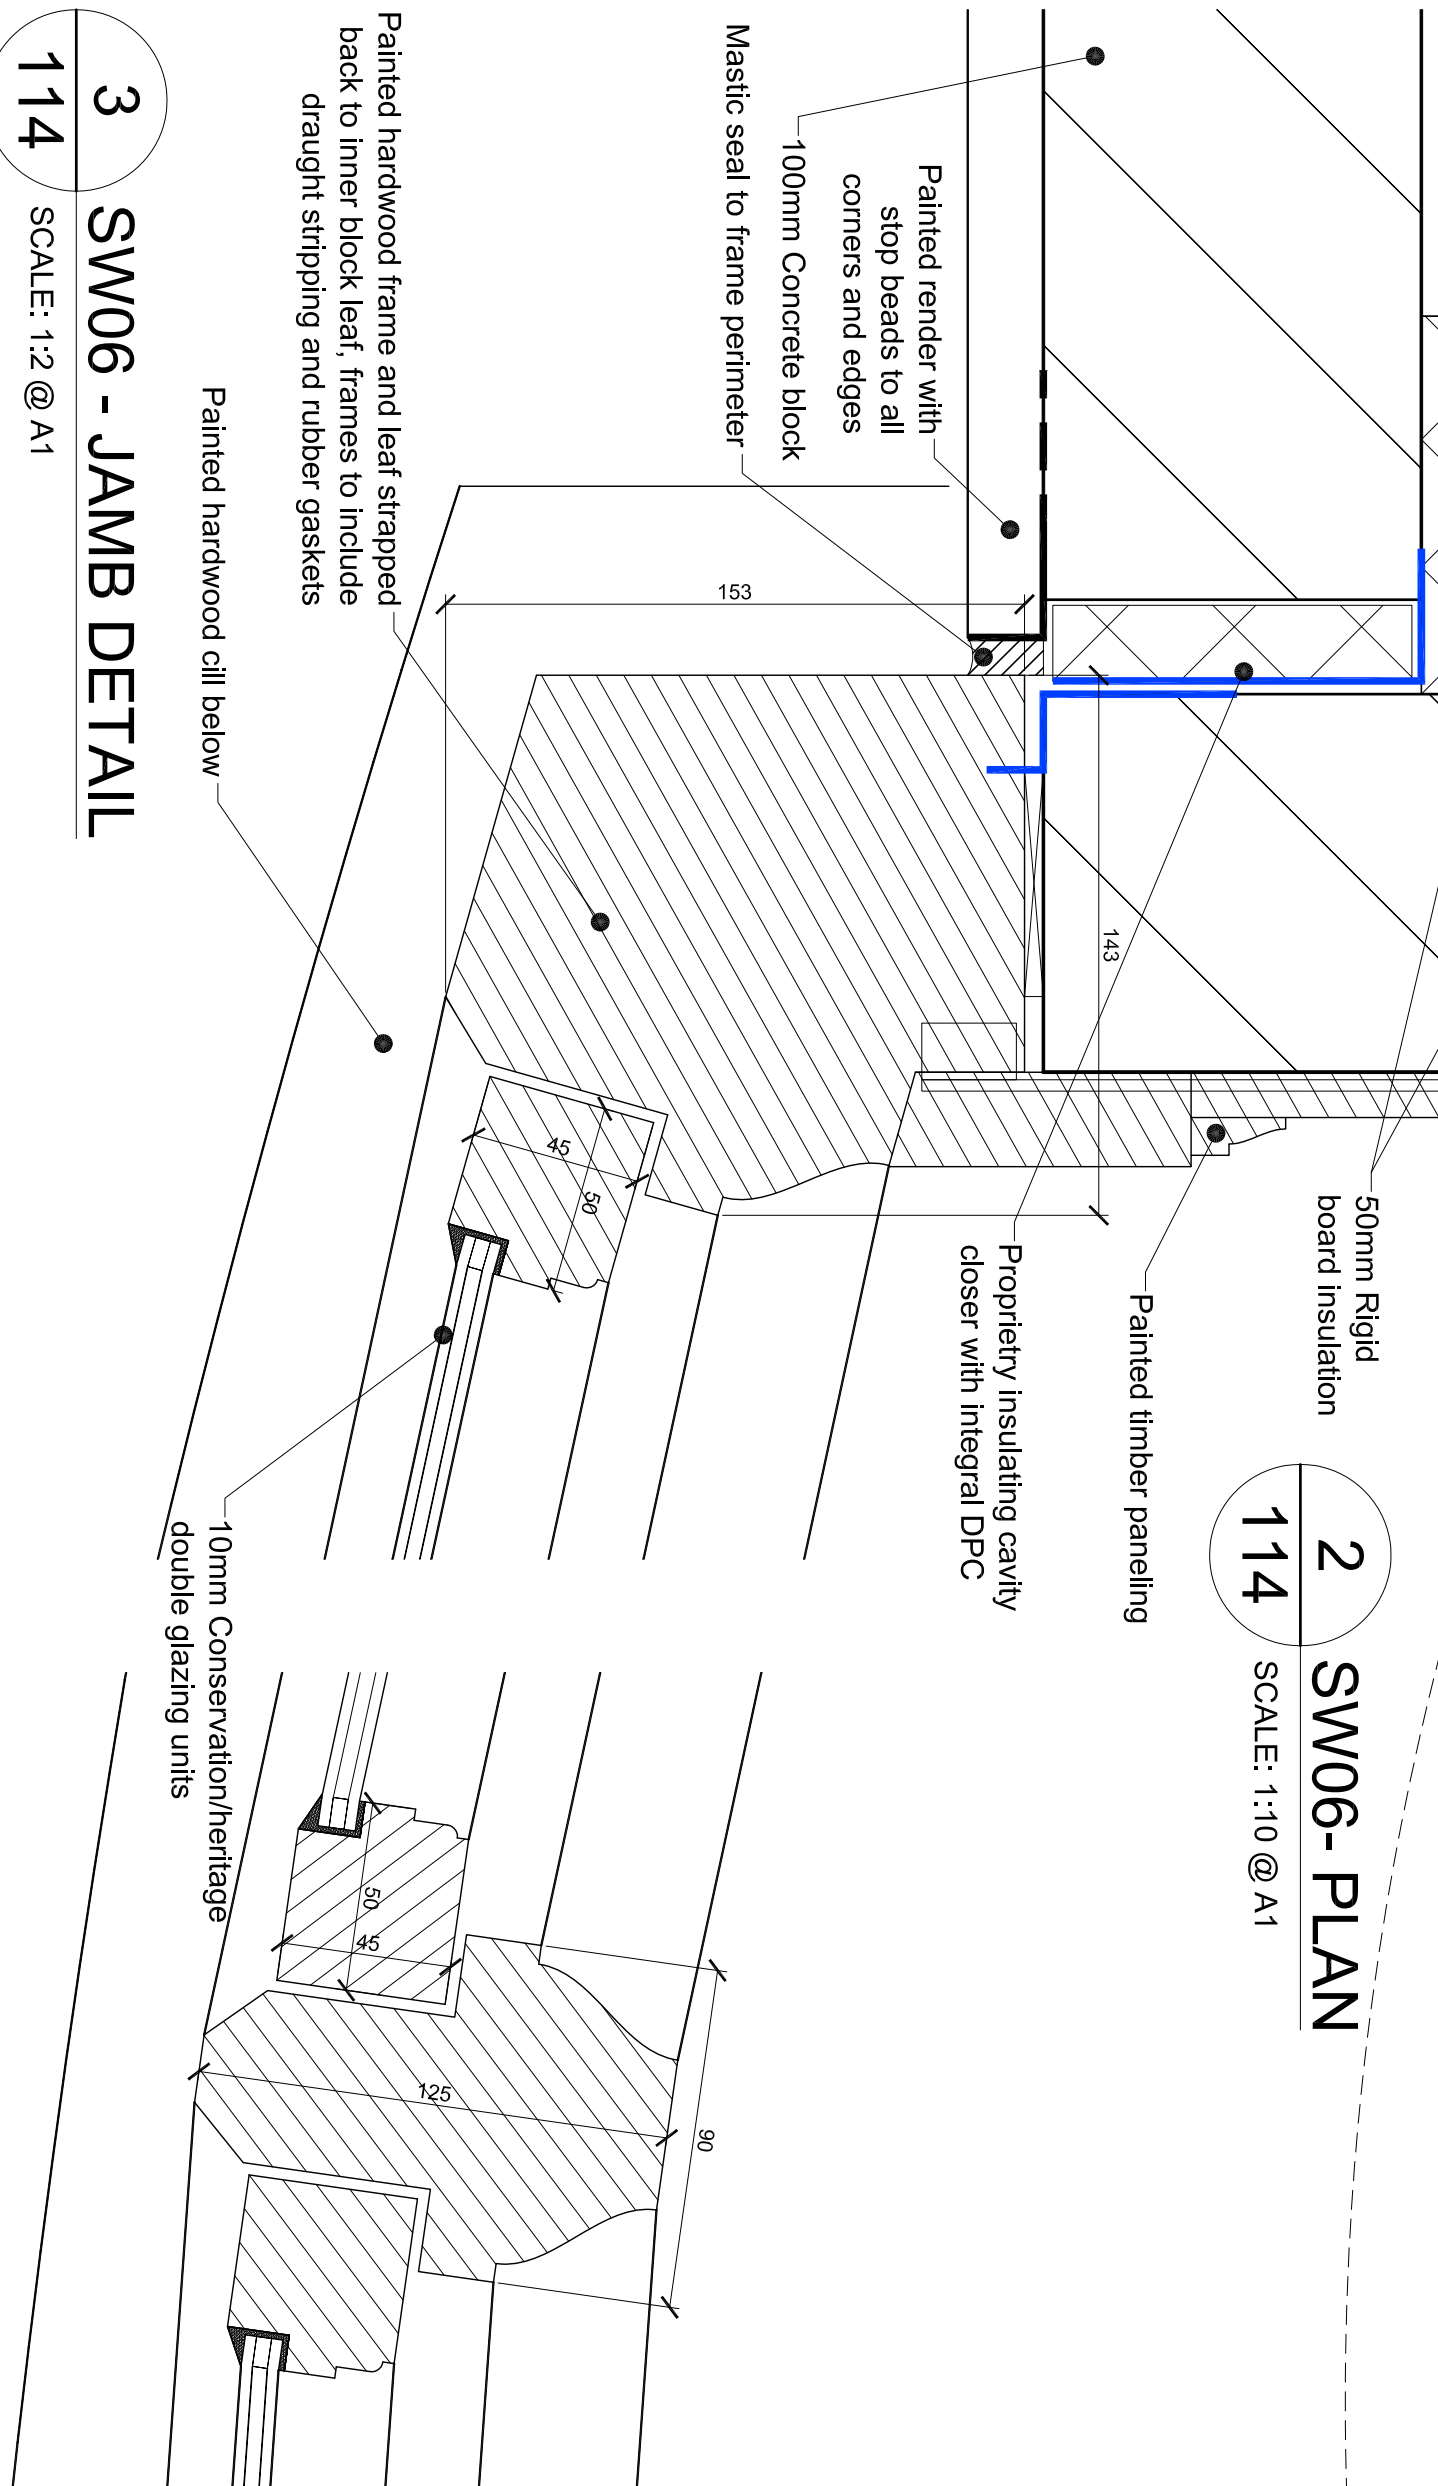
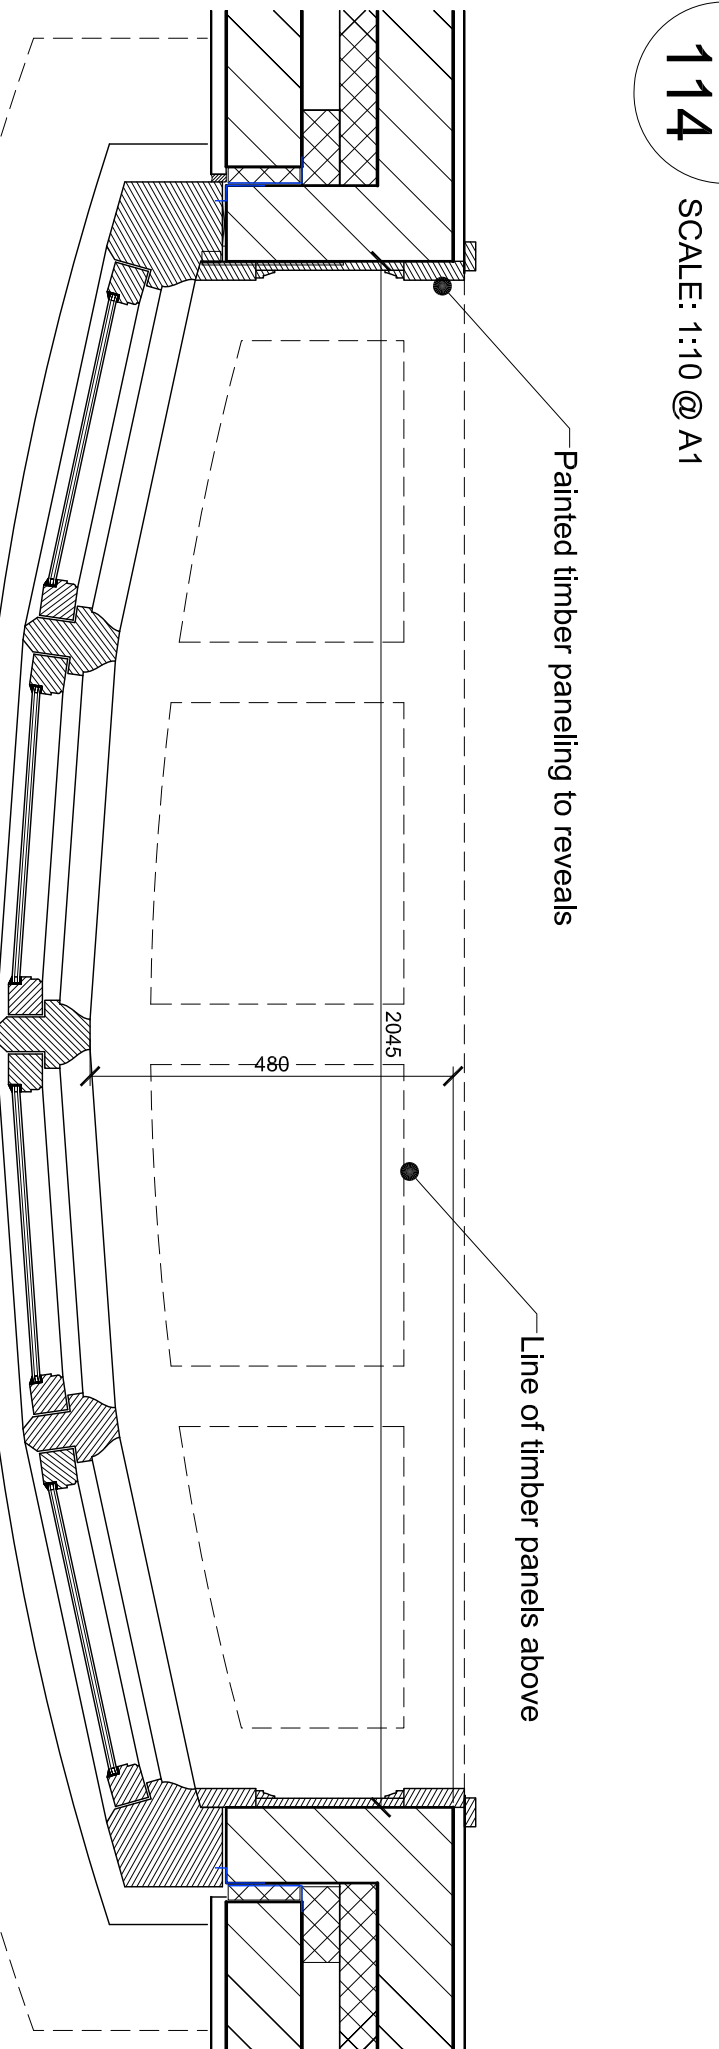
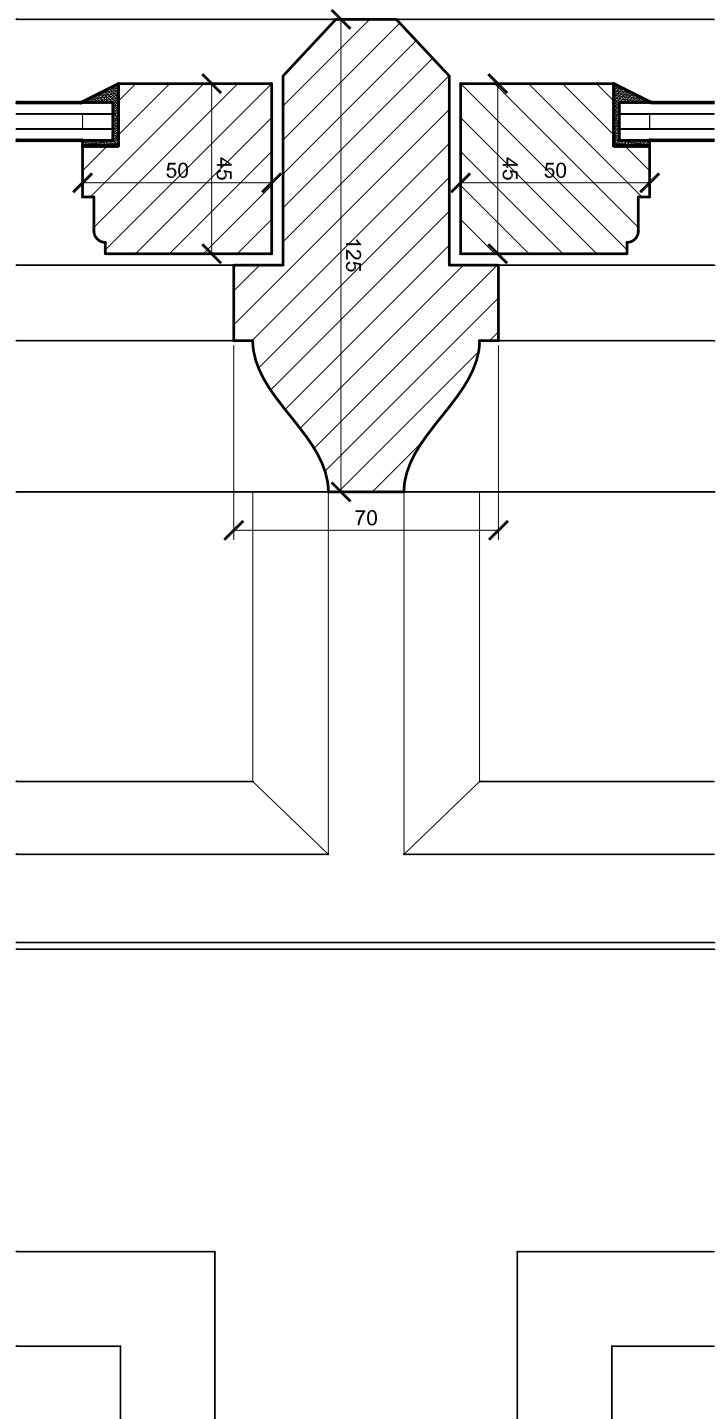
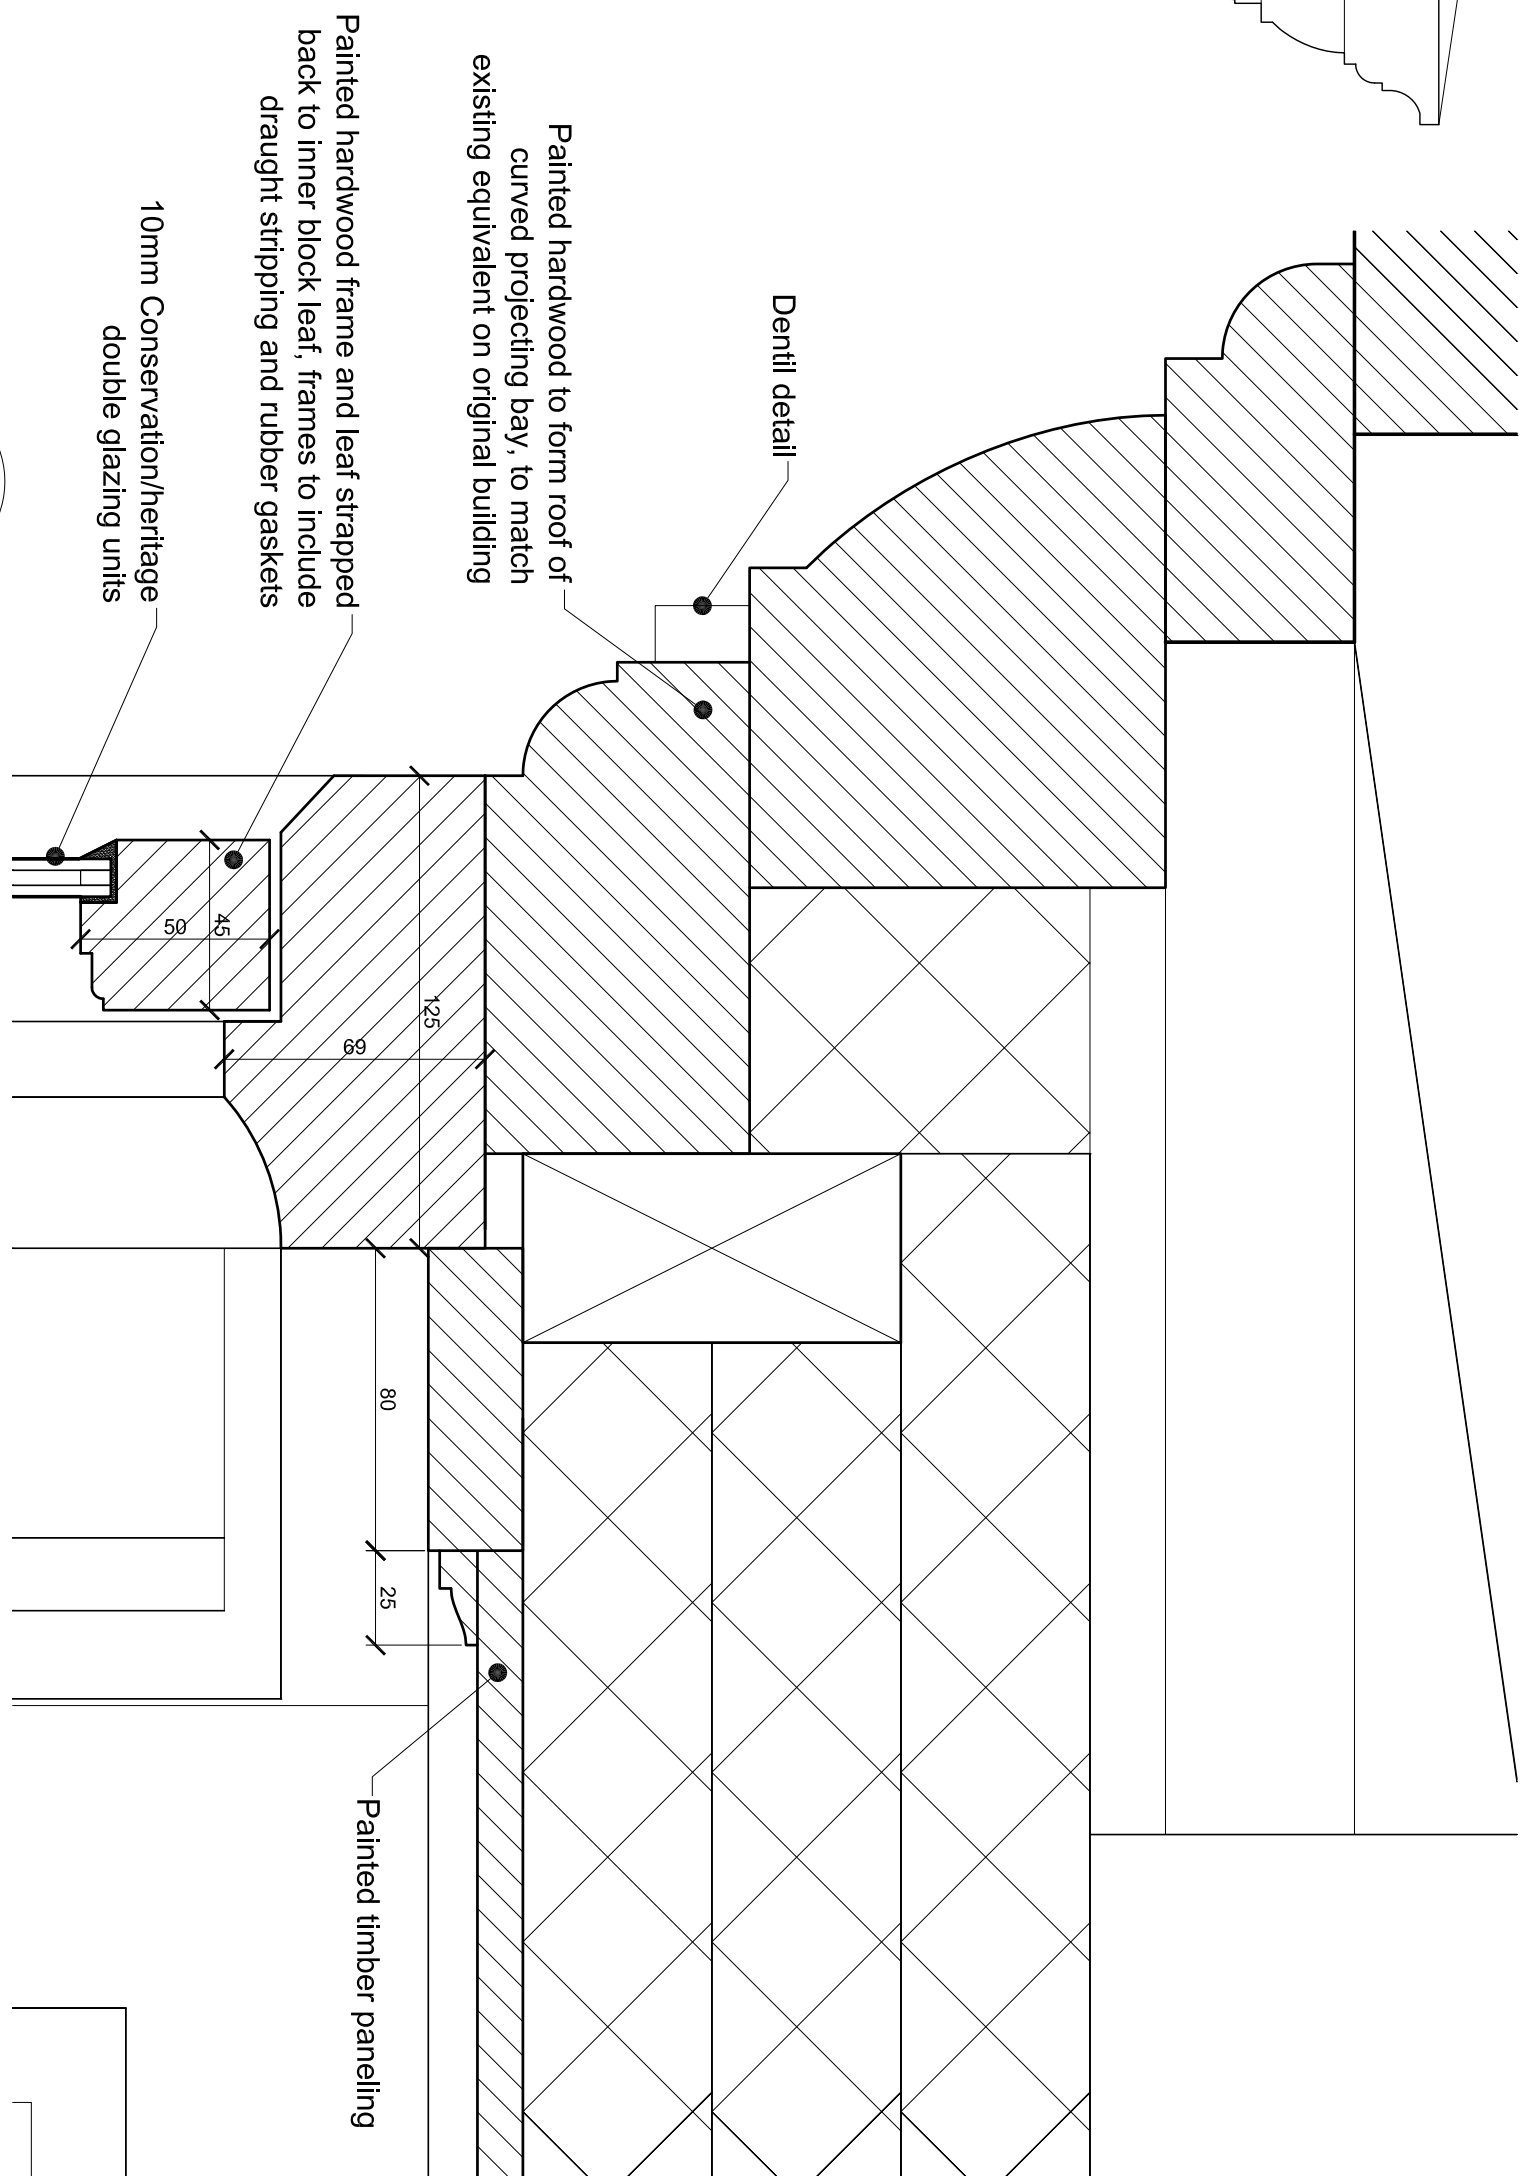


Notes:

Do not scale, use figured dimensions only.  
Confirm all dimensions on site prior to any of site work.  
Dimensions are in millimetres and to structure unless stated otherwise.  
Report all errors or conflicts to the architect prior to construction.  
Refer to structural engineers design for all load bearing elements and below ground drainage.  
Refer to structural engineers design for movement joint and details.  
Refer to mechanical and electrical engineers design for all building services.  
Building Regulations with relevant British Standards and Approved Documents.  
This drawing and design is the property of Clear Future Architecture Ltd and is issued under license to the named Architect.  
All copyright law protecting design, artistic & literary work contained within this drawing remains.

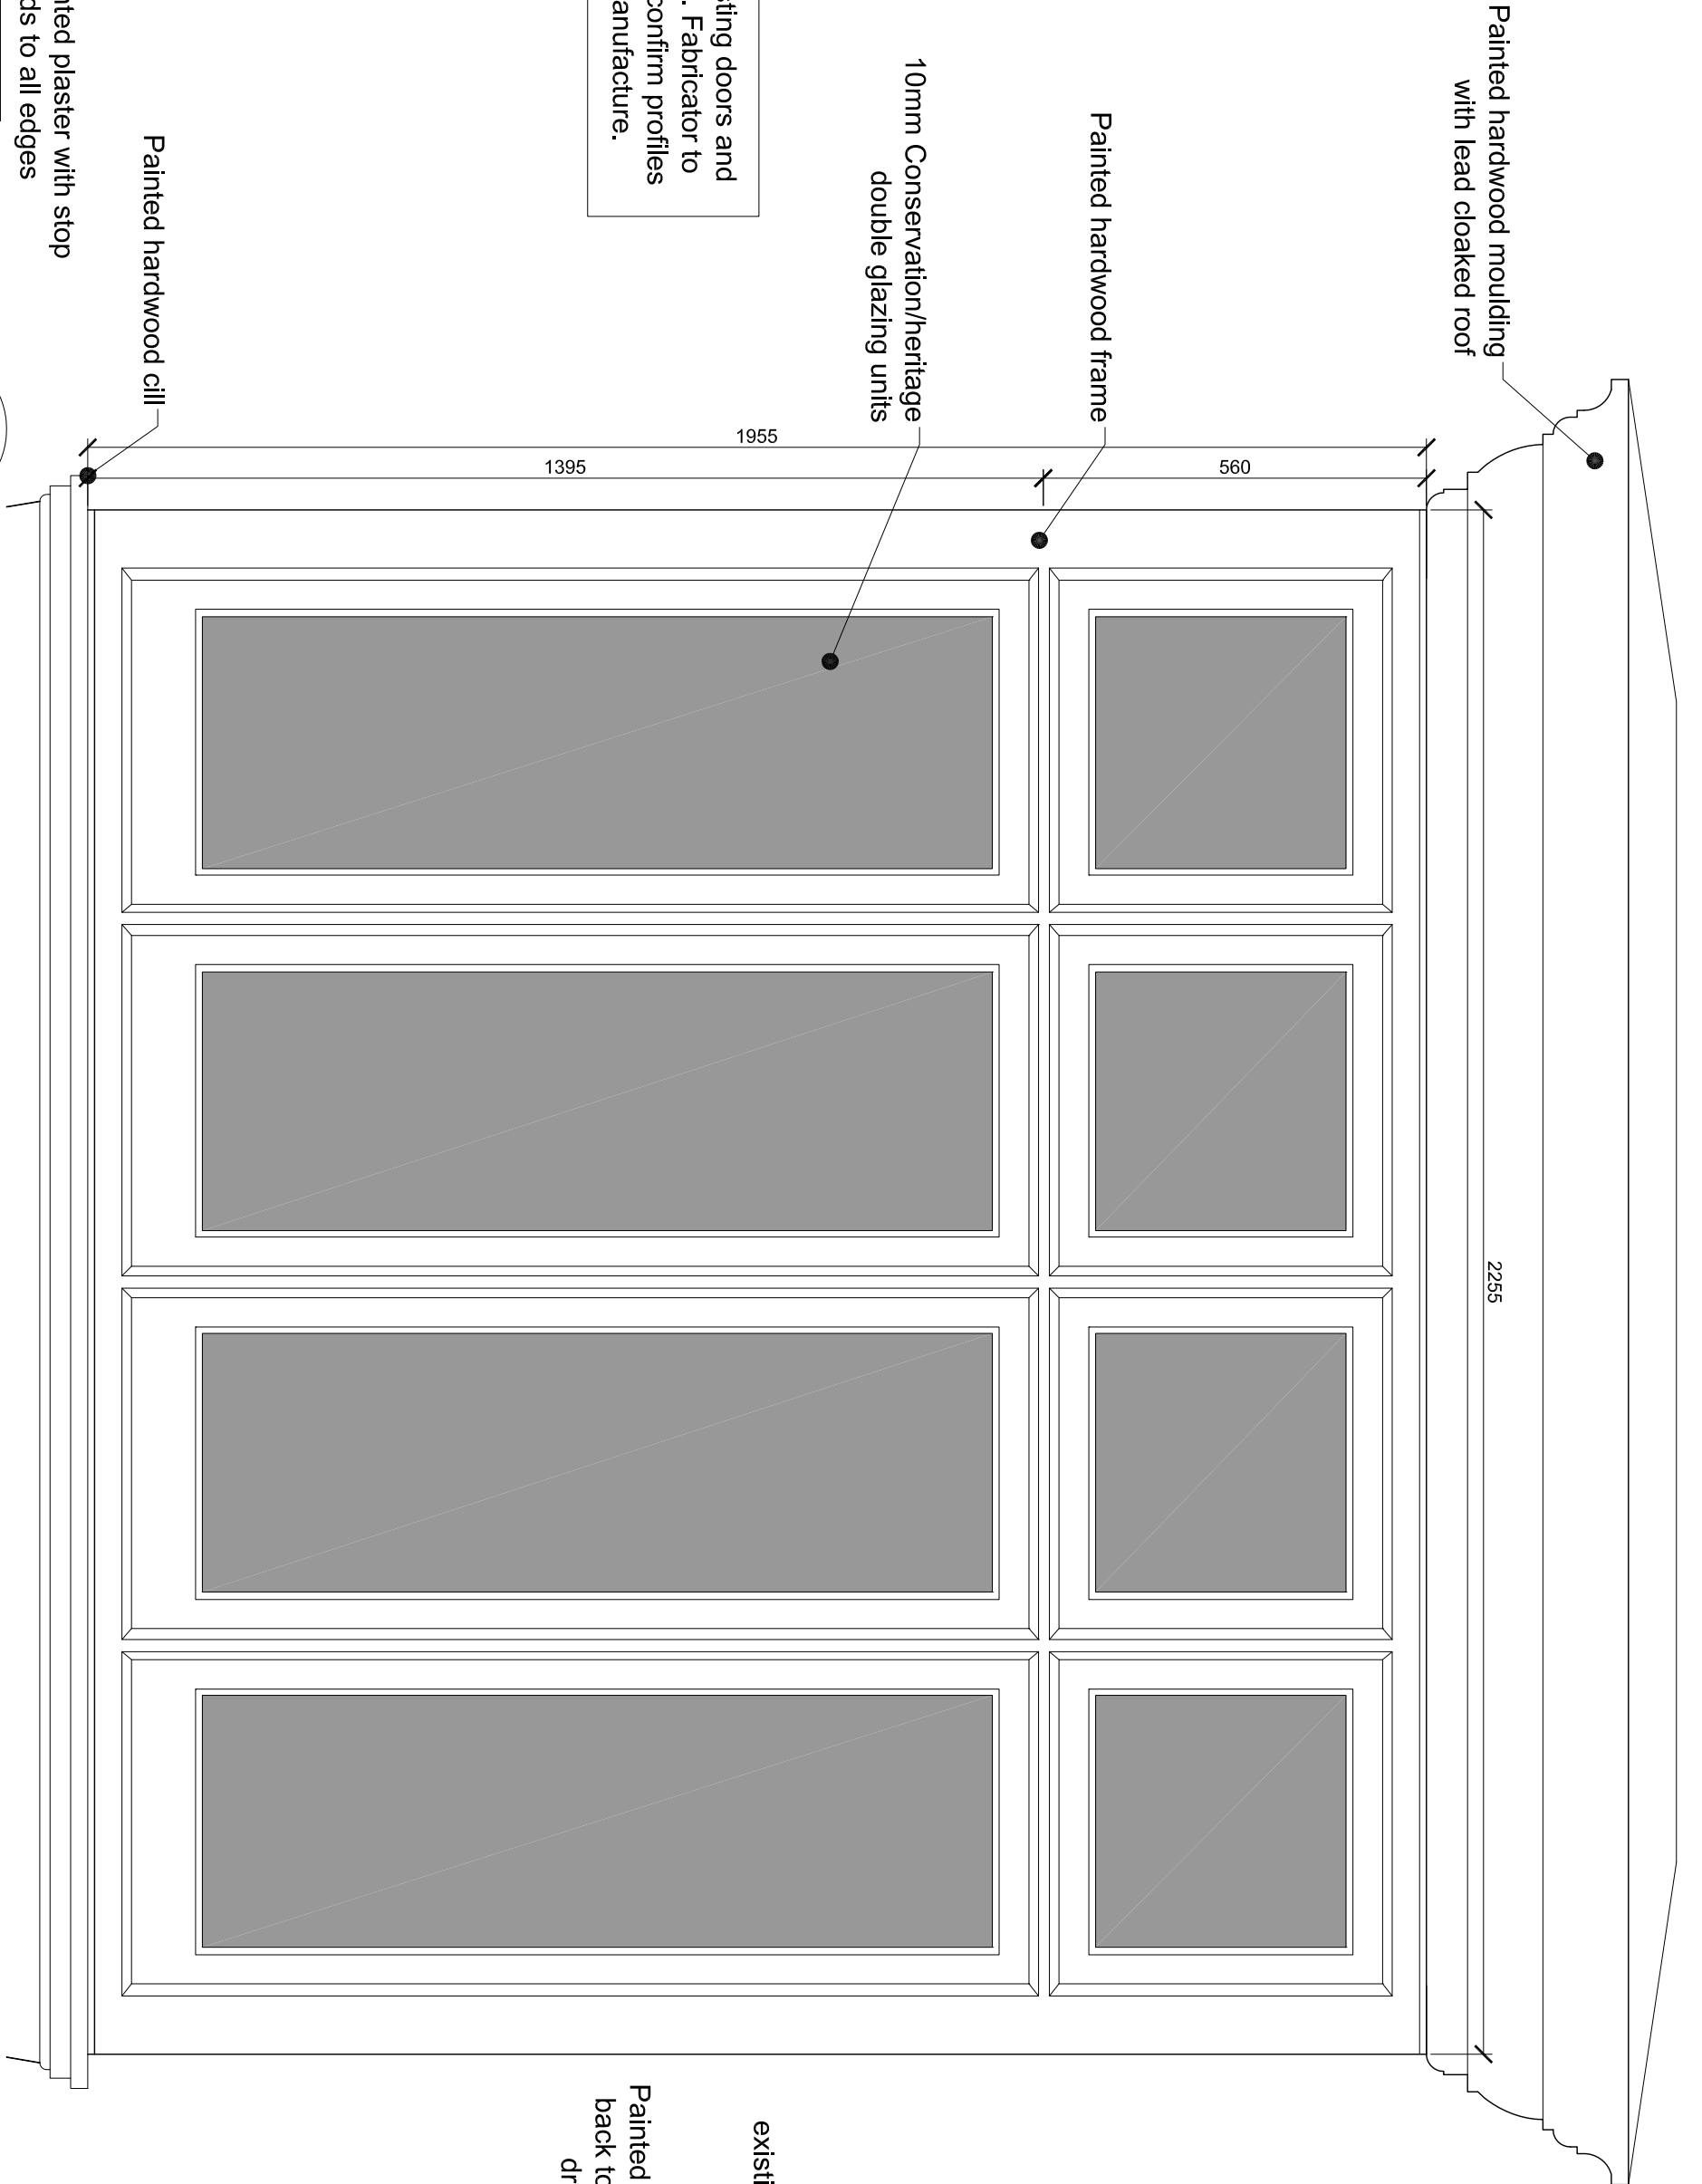

FOR DISCUSSION ONLY

**CLEAR FUTURE**  
ARCHITECTURE

© 2012  
7 Tyntwood Parade, Stoke Bishop, Bristol, BS9 2DP  
t: 0117 9 621432 e: mark.webb@clearfuture.co.uk  
Client: MR NEIL CARTWRIGHT

Project: HUNTERS LODGE, BELSIZE LANE, LONDON  
Drawing Title: WINDOW DETAILS 05

Drawing Number: 1007-CON-114  
Scale: VARIES @ A1  
Date: NOV 2012

Rev: -