
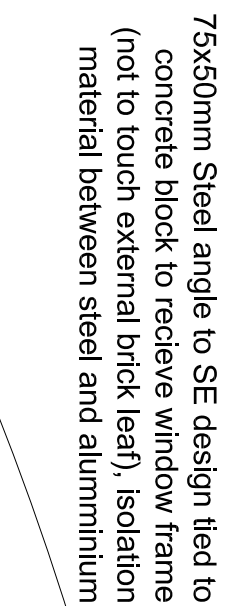




Notes

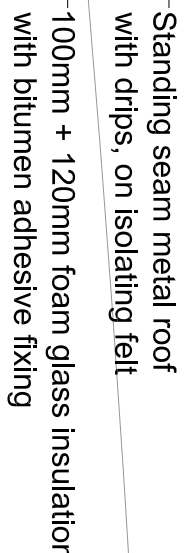

SCALE: 1:5 @ A1

SCALE: 1:5 @ A⁺

SCALE: 1:5 @ A-

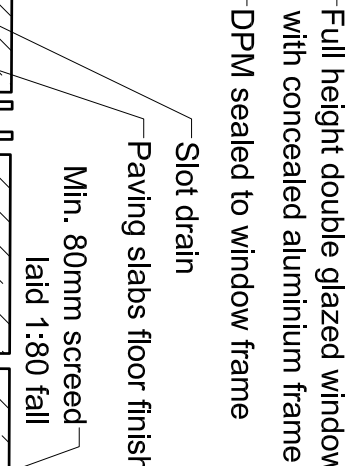
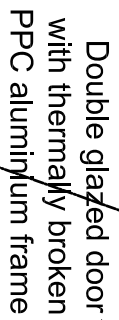


SCALE: 1:50 @ A1

SCALE: 1:50 @ A

SCALE: 1:5 @ A

SCALE: 1:5 @ A

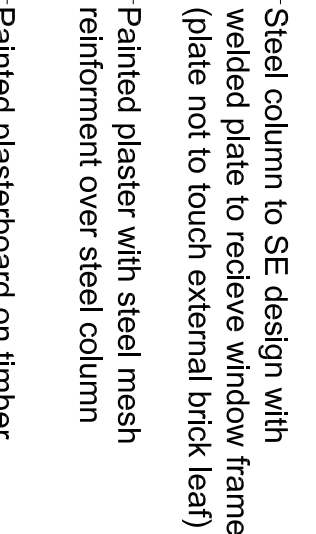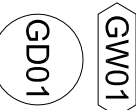

SCALE: 1:50 @ A1

SCALE: 1:5 @ A

SCALE: 1:5 @ A

FOR DISCUSSION ONLY

CLEAR FUTURE
ARCHITECTURE

7 Tymwood Parade, Stoke Bishop, Bristol, BS9 2DP
t: 01179 621432 e: mark.walkins@acrchitecture.co.uk

Client
MR NEIL CARTWRIGHT

Project
HUNTER'S LODGE, BELSIZE
LANE, LONDON

Drawing 116 WINDOW DETAILS 07

Drawing Number	Rev.
1007-CON-116	-

Date	Scale	Drawn