



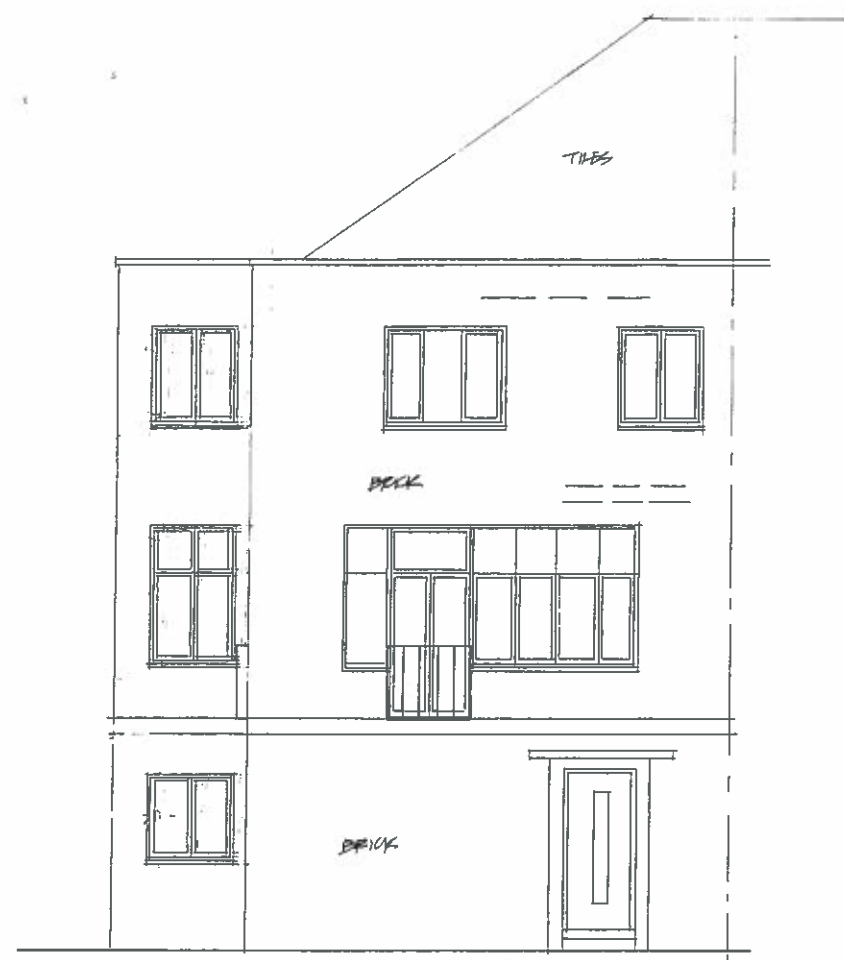


FRONT

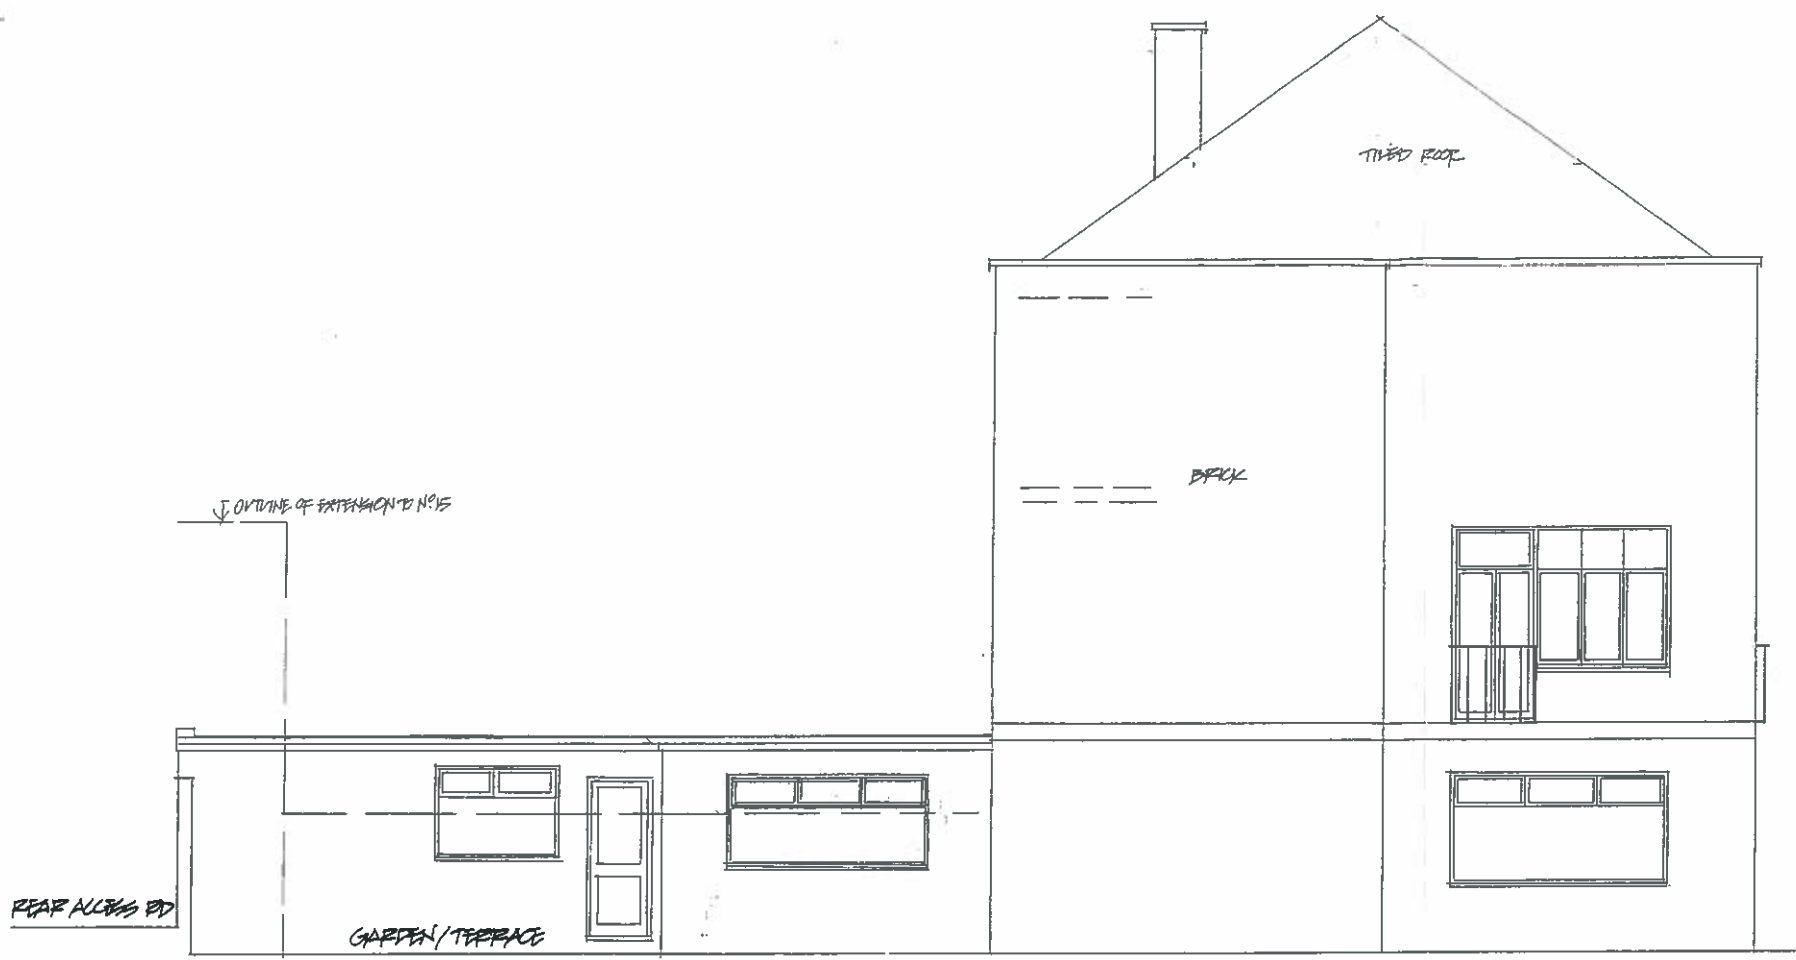

SIDE



REAR

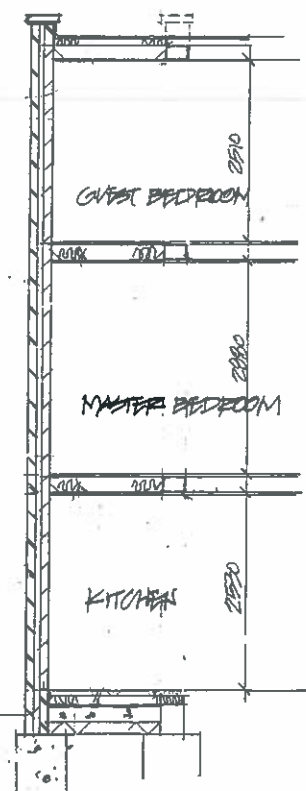

SECTION A-A



DUAL BUILDING DESIGNS LTD 21 FALMESTON ROAD BOWES PARK UXFORD MK2 8AS TEL/FAX 029 8888 1238	PROJECT 13 MIDDLE FIELD ST. JOHN'S WOOD LONDON NW6 6ND DRAWING ELEVATIONS + SECTION AS EXISTING	SCALE	DATE
		1:100	15/10/13
		DRAWN BY	
		D1300/2	