




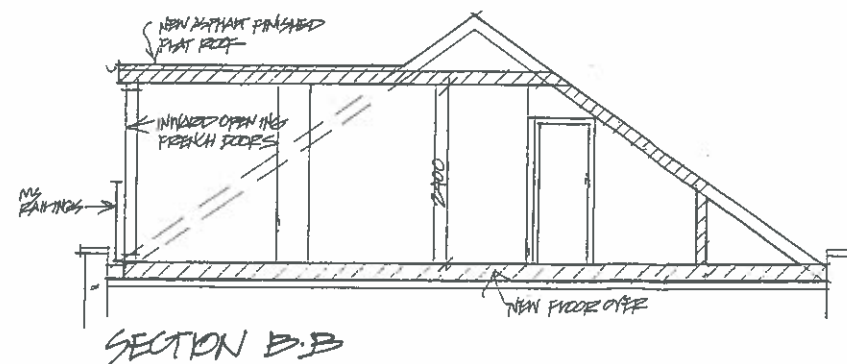

FRONT

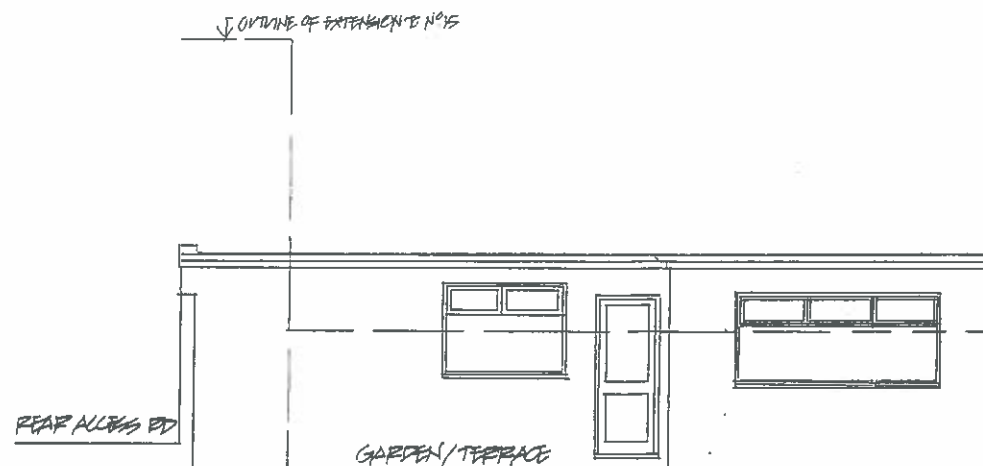


SECTION B.B

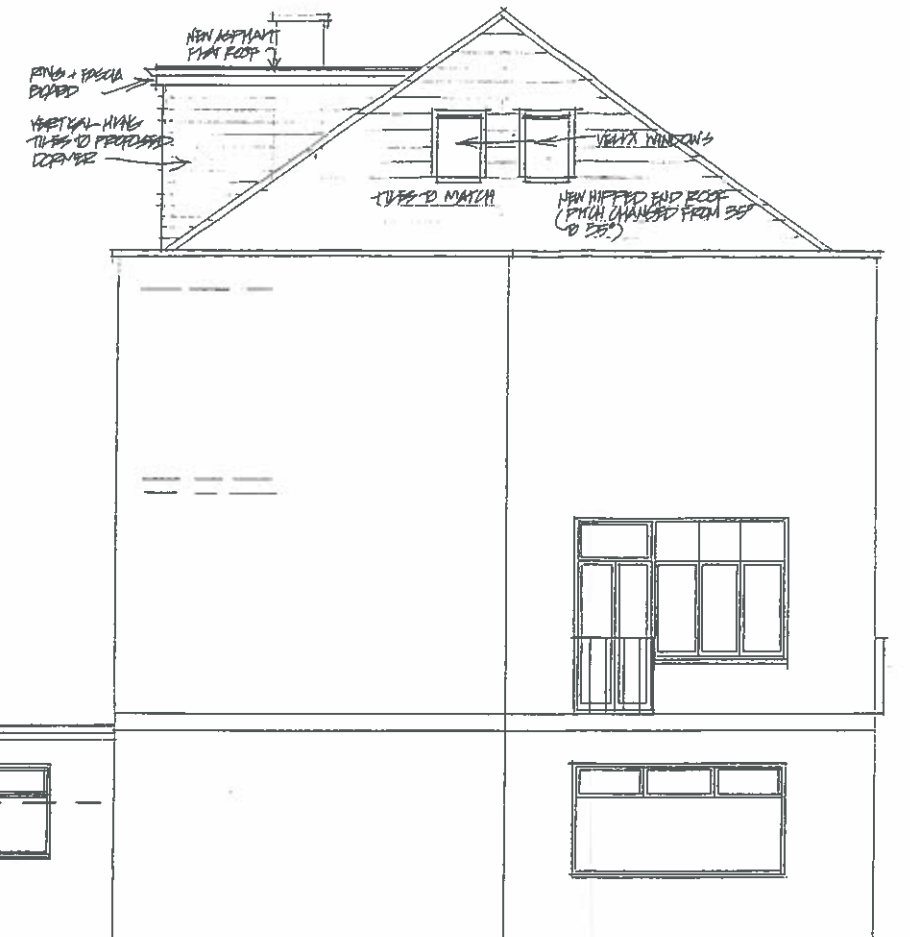


SIDE




REAR

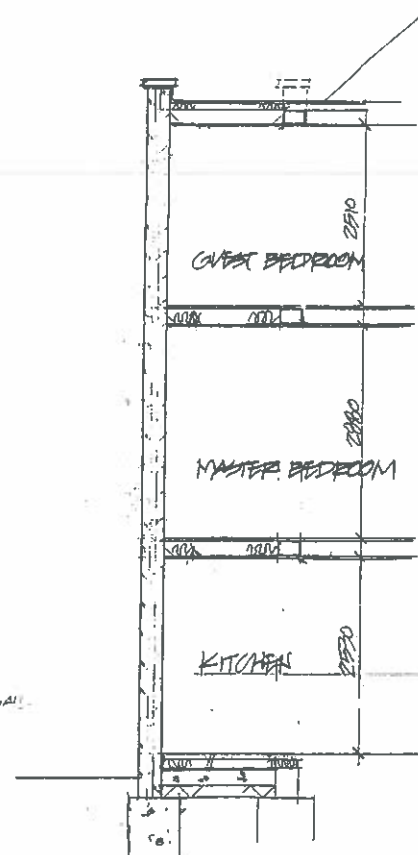

SECTION A.A (EXISTING SECTION)

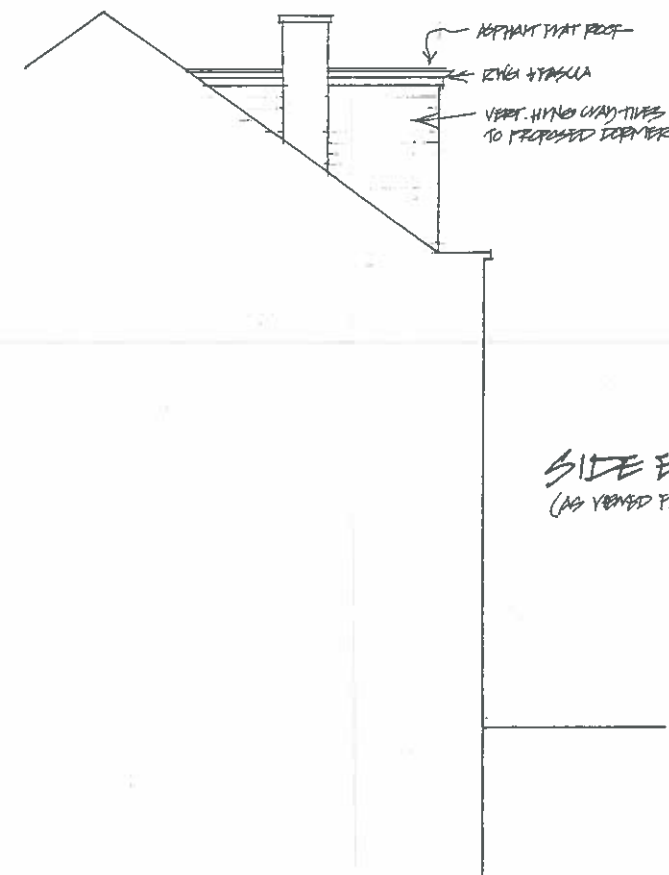

SIDE ELEVATION
(AS VIEWED FROM N.E.H.)

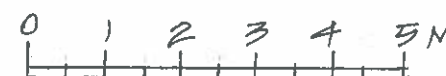

DUAL BUILDING DESIGNS LTD 21 PALMISTON ROAD BOWES PARK LONDON NW8 8PS TEL/FAX 020 8088 1338	PROJECT 15 MIDDLE FIELD ST. JOHN'S WOOD LONDON NW8 6ND DRAWING ELEVATIONS + SECTION AS PROPOSED	SCALE 1:100	DATE 15/10/14
		DRAWING NO. D1300/4	