


Do not scale off this drawing - All areas and dimensions are approximate and subject to site survey.
© copyright of tasou associates

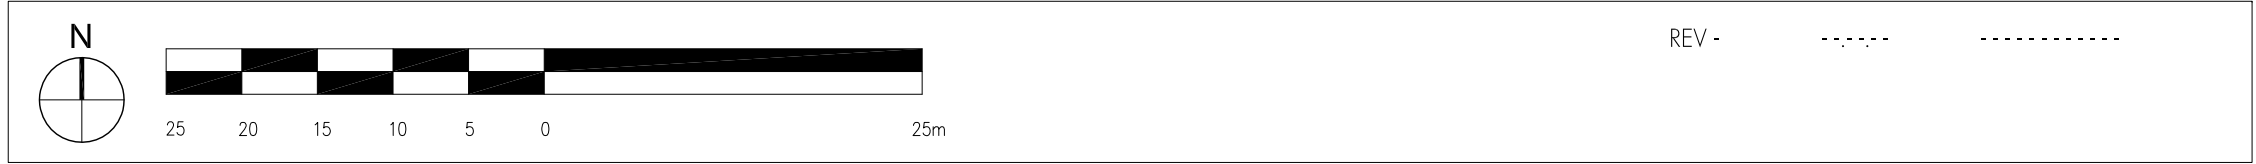

tasou
associates

architects + structural engineers

4 Amwell Street, London. EC1R 1UG T:020 7713 7070 F:020 7713 7071 E:tasou@tasou.co.uk

project	36 Downshire Hill, London, NW3 1NU		
dwg title	Site Location Plan		
job no.	1427	dwg no.	EX-00
date	January 2013	scale @ A3	1:500
		rev.	