

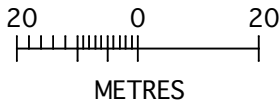
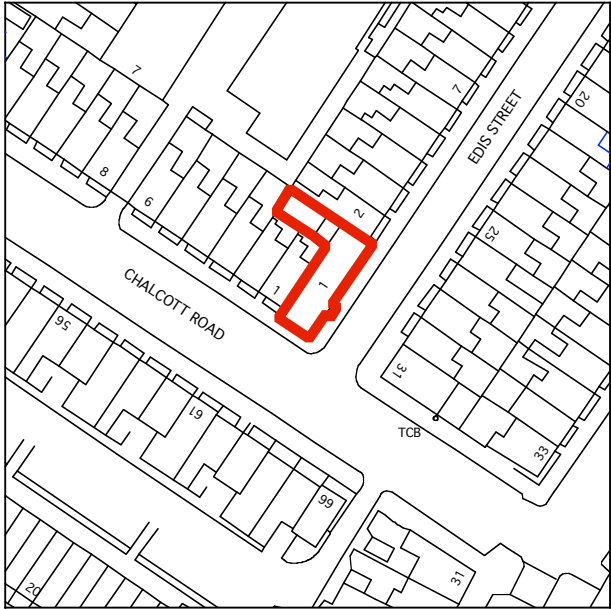


1 Edis Street, London NW1 8LG

**Planning Application**  
**March 2013**

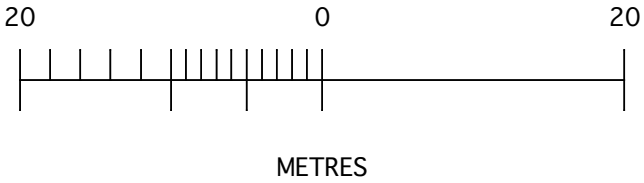

Site Plan 1:1250 @ A3

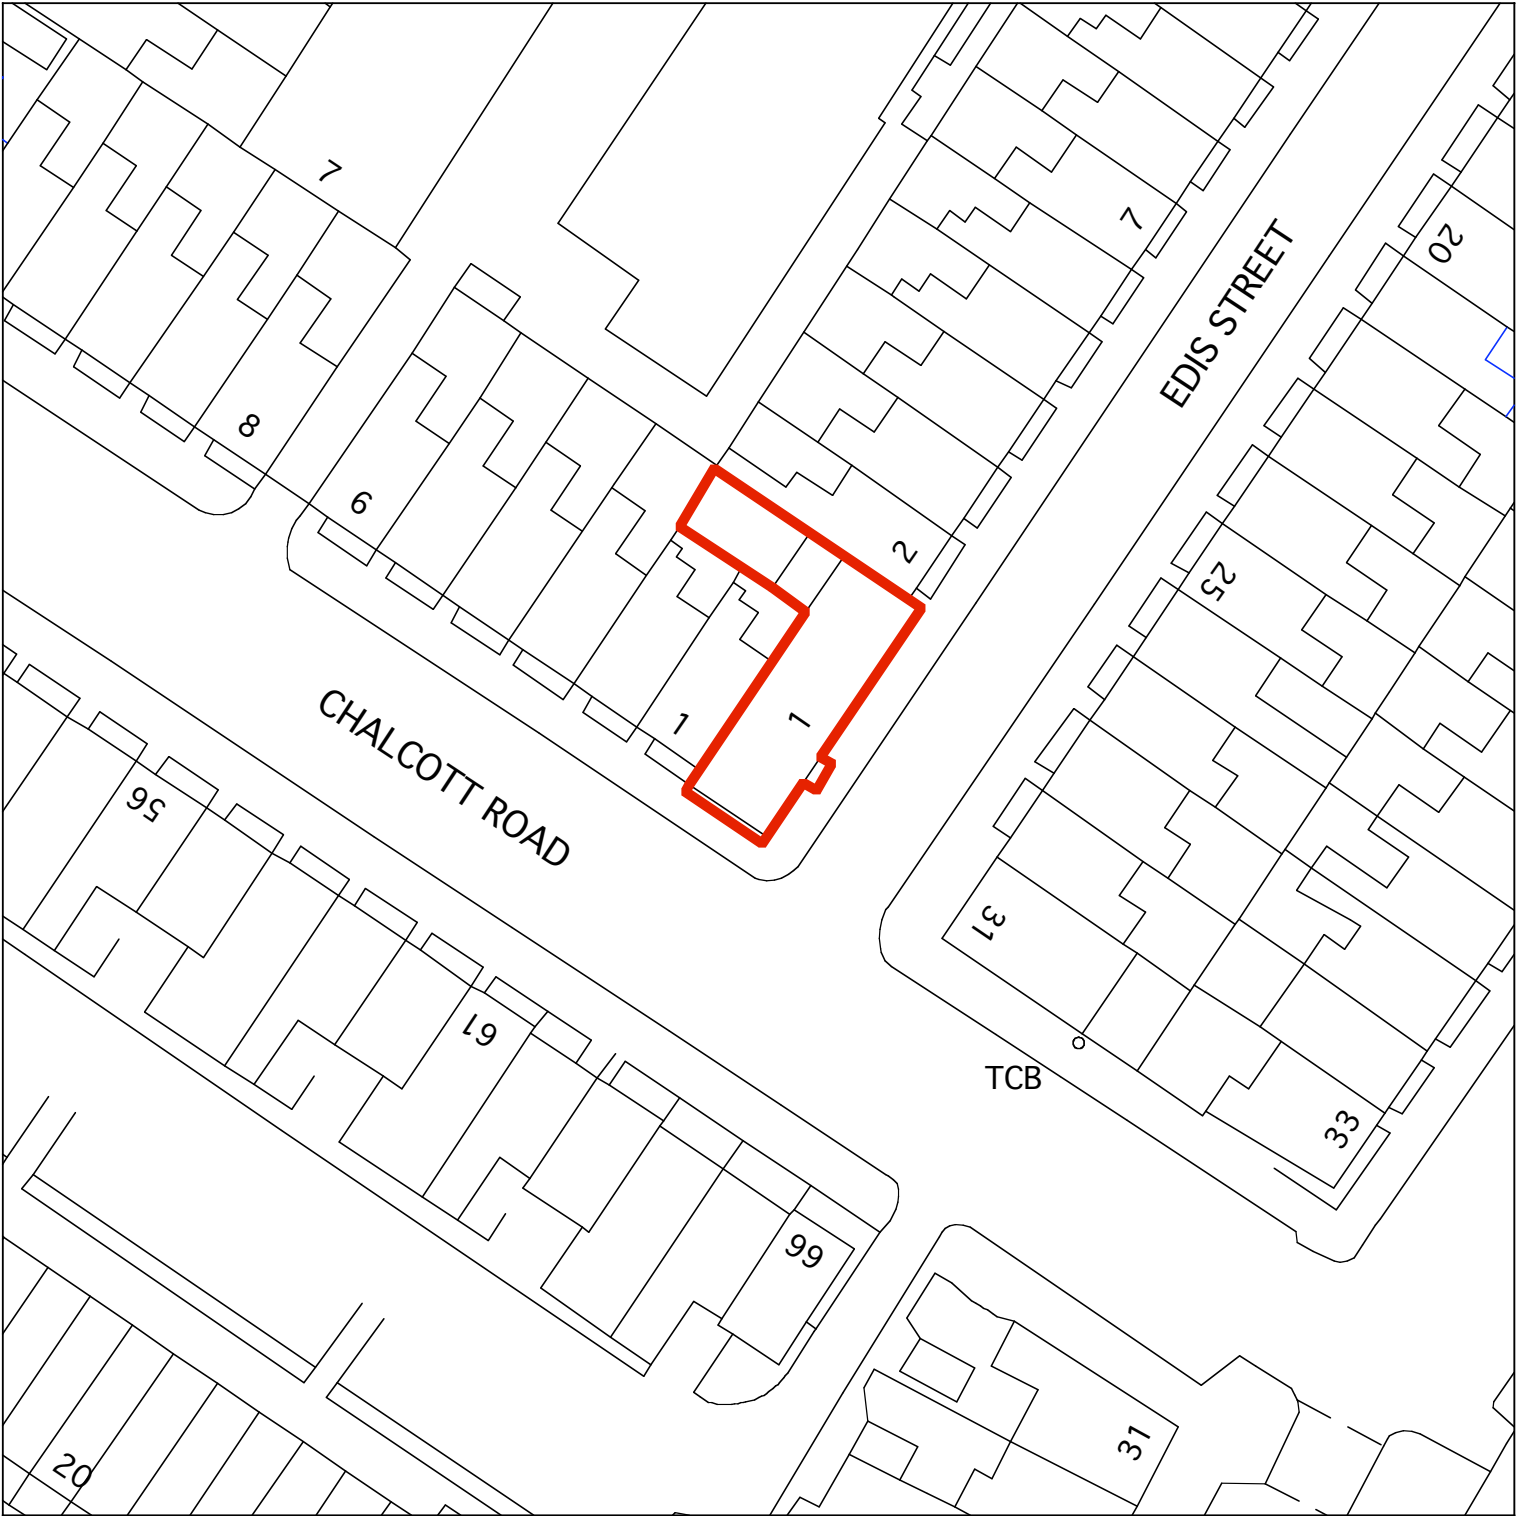

Location Plan 1:500 @ A3

**A&A**  
**ARCHITECTS**

architecture | interiors | lighting | project management

A&A Architects  
9 Dartmouth Street  
St James's Park  
London  
SW1H 9BL

T: 0207 222 3909  
F: 0207 222 1778  
E: info@aanda.uk.com

12101.00