




Figured dimensions only are to be taken from this drawing.
All dimensions are to be checked on site before any work is put in hand
If in doubt ask!
Any discrepancies in the drawings should be referred to the architect for clarification.
All dimensions to be verified on site prior to construction (i.e., site dimensions)
All dimensions (unless otherwise indicated) are to finish faces.

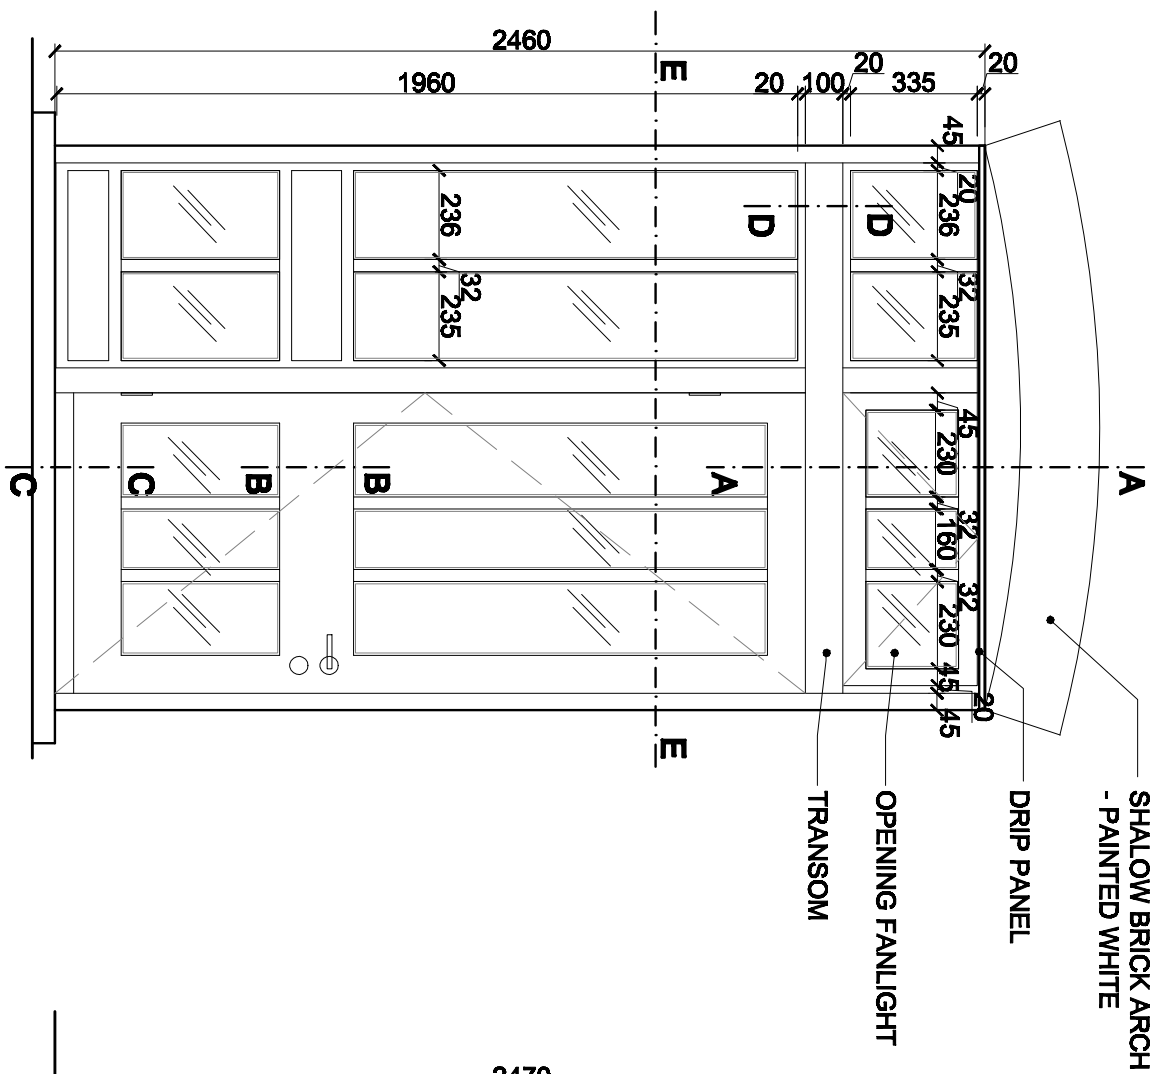


**PATIO DOOR
EXTERNAL VIEW
SCALE 1:20**

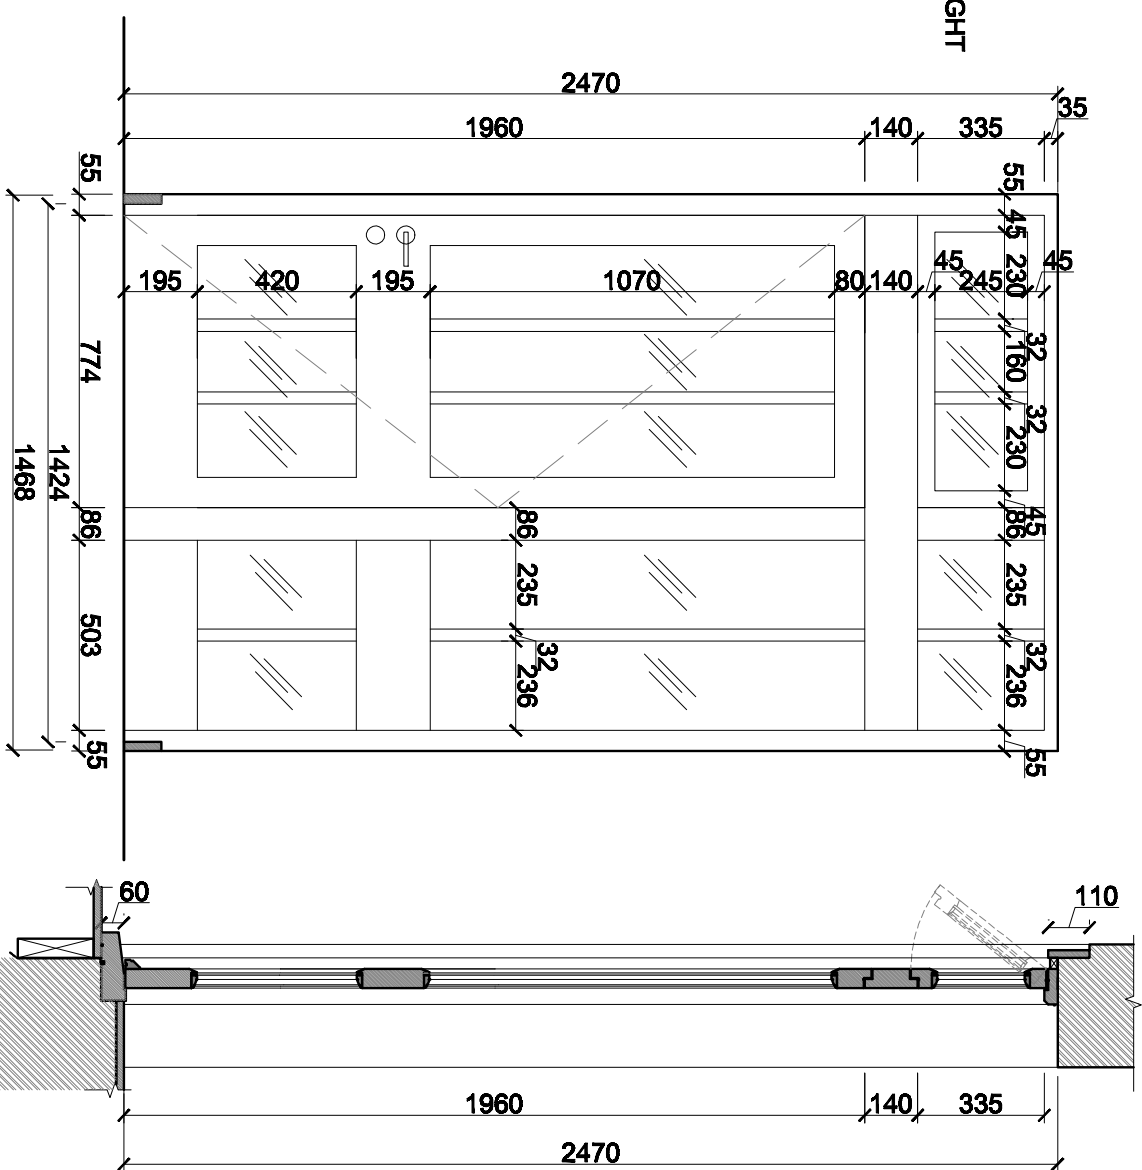

**PATIO DOOR
INTERNAL VIEW
SCALE 1:20**

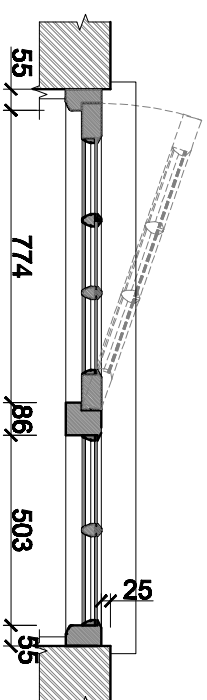

**PATIO DOOR
PLAN
SCALE 1:20**

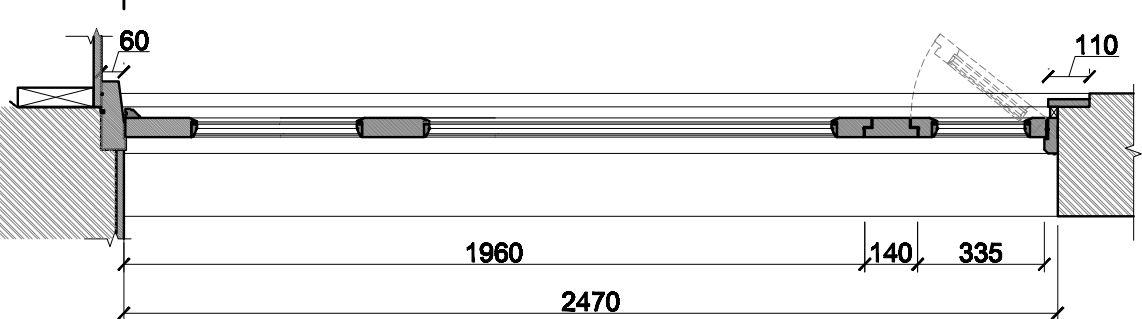

**PATIO DOOR
SECTION
SCALE 1:20**

[illegible]

Nicholas Meletiou
ARCHITECTS

3. The Square.
Richmond
SURREY, TW9 1DY

www.nicholasmellou.com

Tel. 0208 948 4209
Fax 0208 948 4208

Client

NICHOLAS MELETIOU ESQ.

Job N

**29 HAMPSHIRE LANE
FLAT 2
(UPPER GROUND FLOOR)**

Drawing Title:

PATIO DOORS DETAILS (1)

Scale:		File Name:		Using No:	
1:20 @A3		785		06	
MZ		785			
		12.12.2012		Revision No:	
				A	

