


Figured dimensions only are to be taken from this drawing. All dimensions are to be checked on site before any work is put in hand. If in doubt, ask!

Any discrepancies in the drawings should be referred to the architect for clarification. All dimensions to be worked on site prior to construction (i.e., site dimensions).

All dimensions (unless otherwise indicated) are to finish faces.

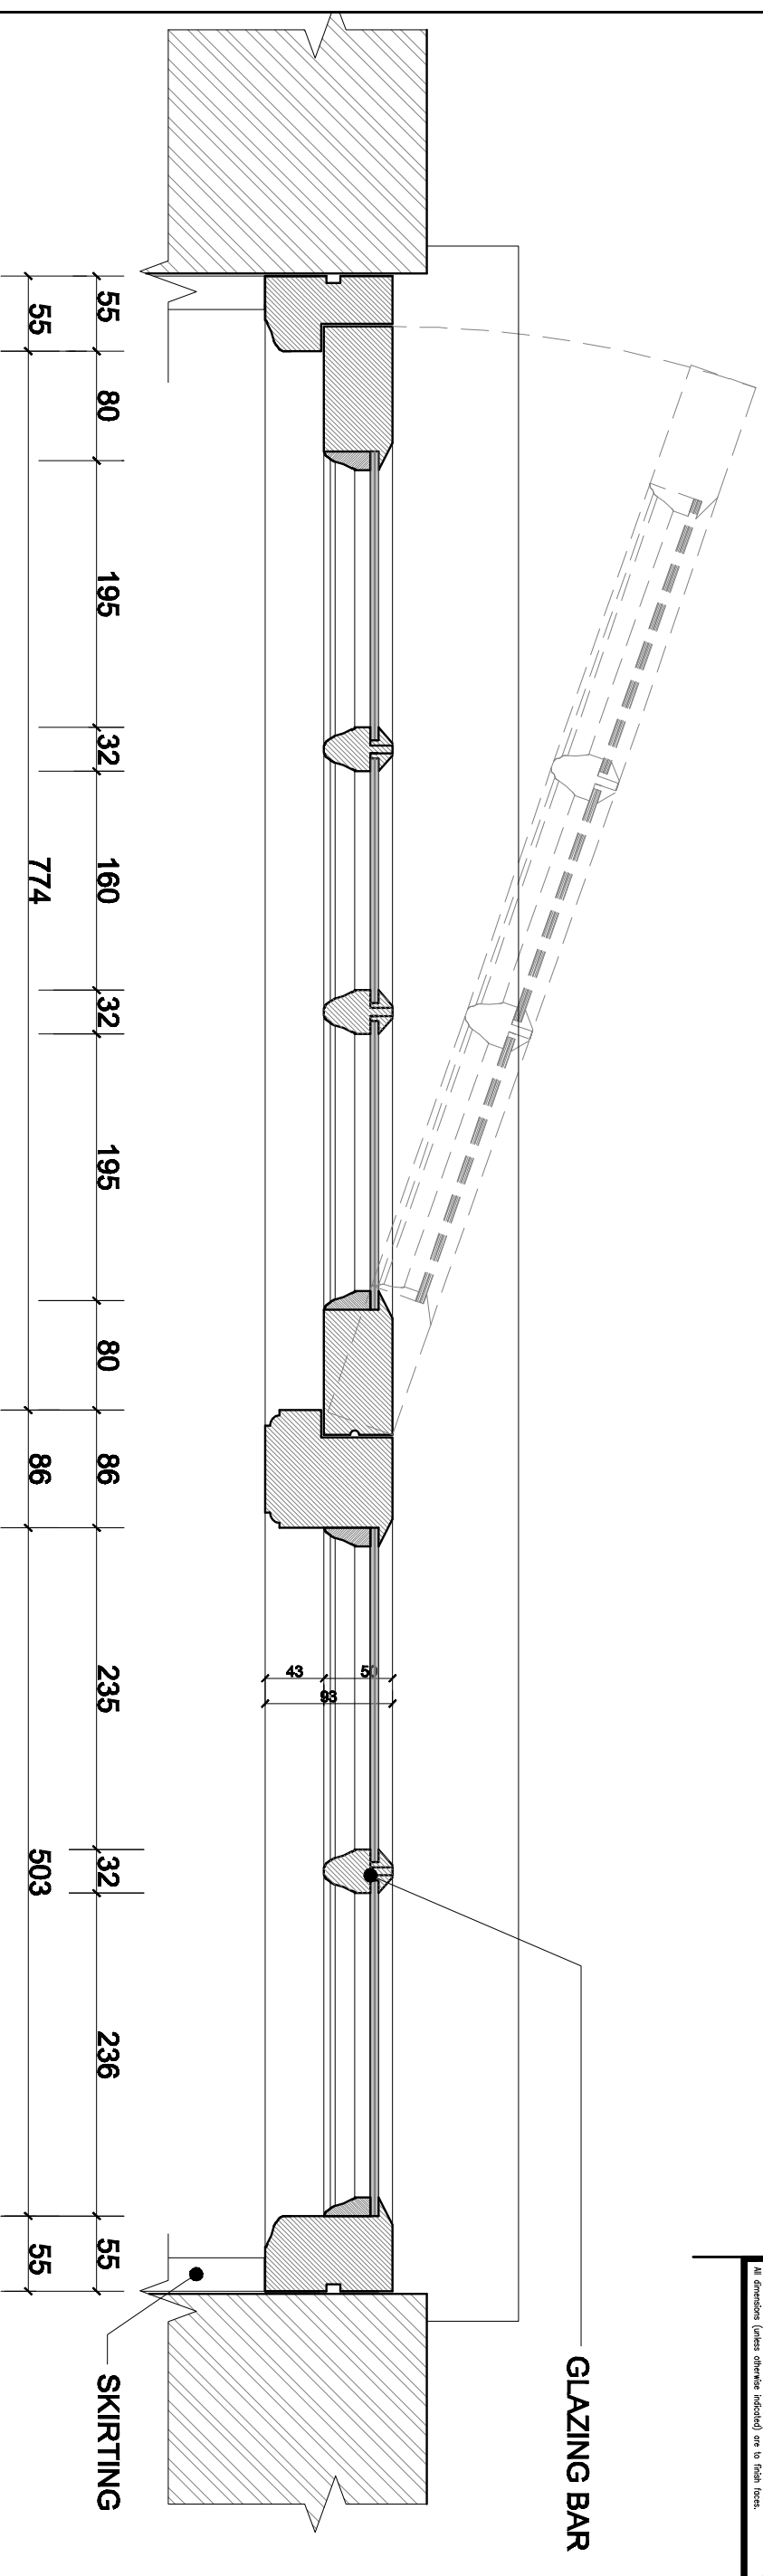

**SECTION E-E
SCALE 1:5**

[illegible]

Nicholas Meletiou
ARCHITECTS

3. The Square.
Richmond
SURREY, TW9 1DY
Tel. 0208 948 4209
Fax 0208 948 4208

Client

NICHOLAS MELETIOU ESQ.

Job Name

**29 HAMPSTEAD LANE
FLAT 2
(UPPER GROUND FLOOR)**

Drawing Title:

PATIO DOORS DETAILS SECTION E-E

Scale:	File Name:	Lang. No:
1:5 @A3	785	09
MZ	785	
12.12.2012	Revision No:	