




Basement

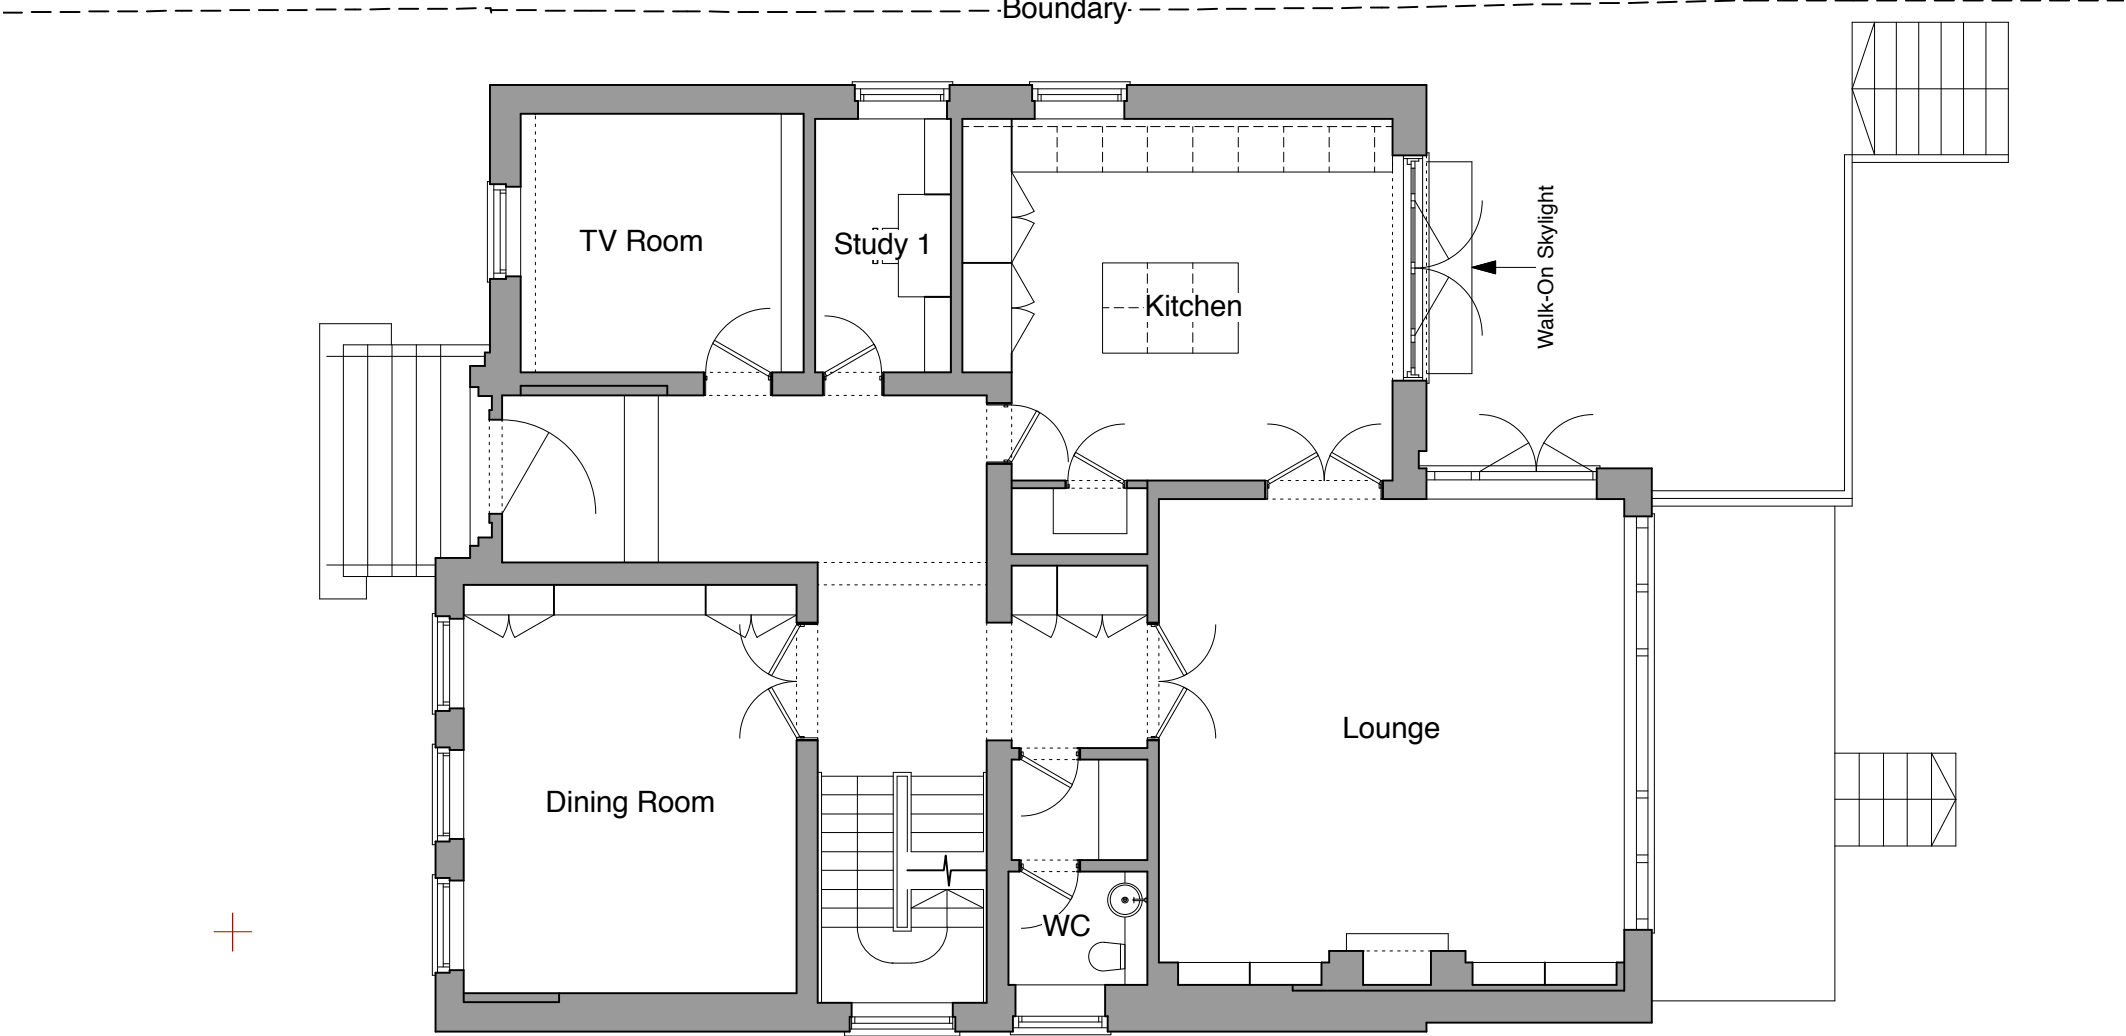


Ground Floor

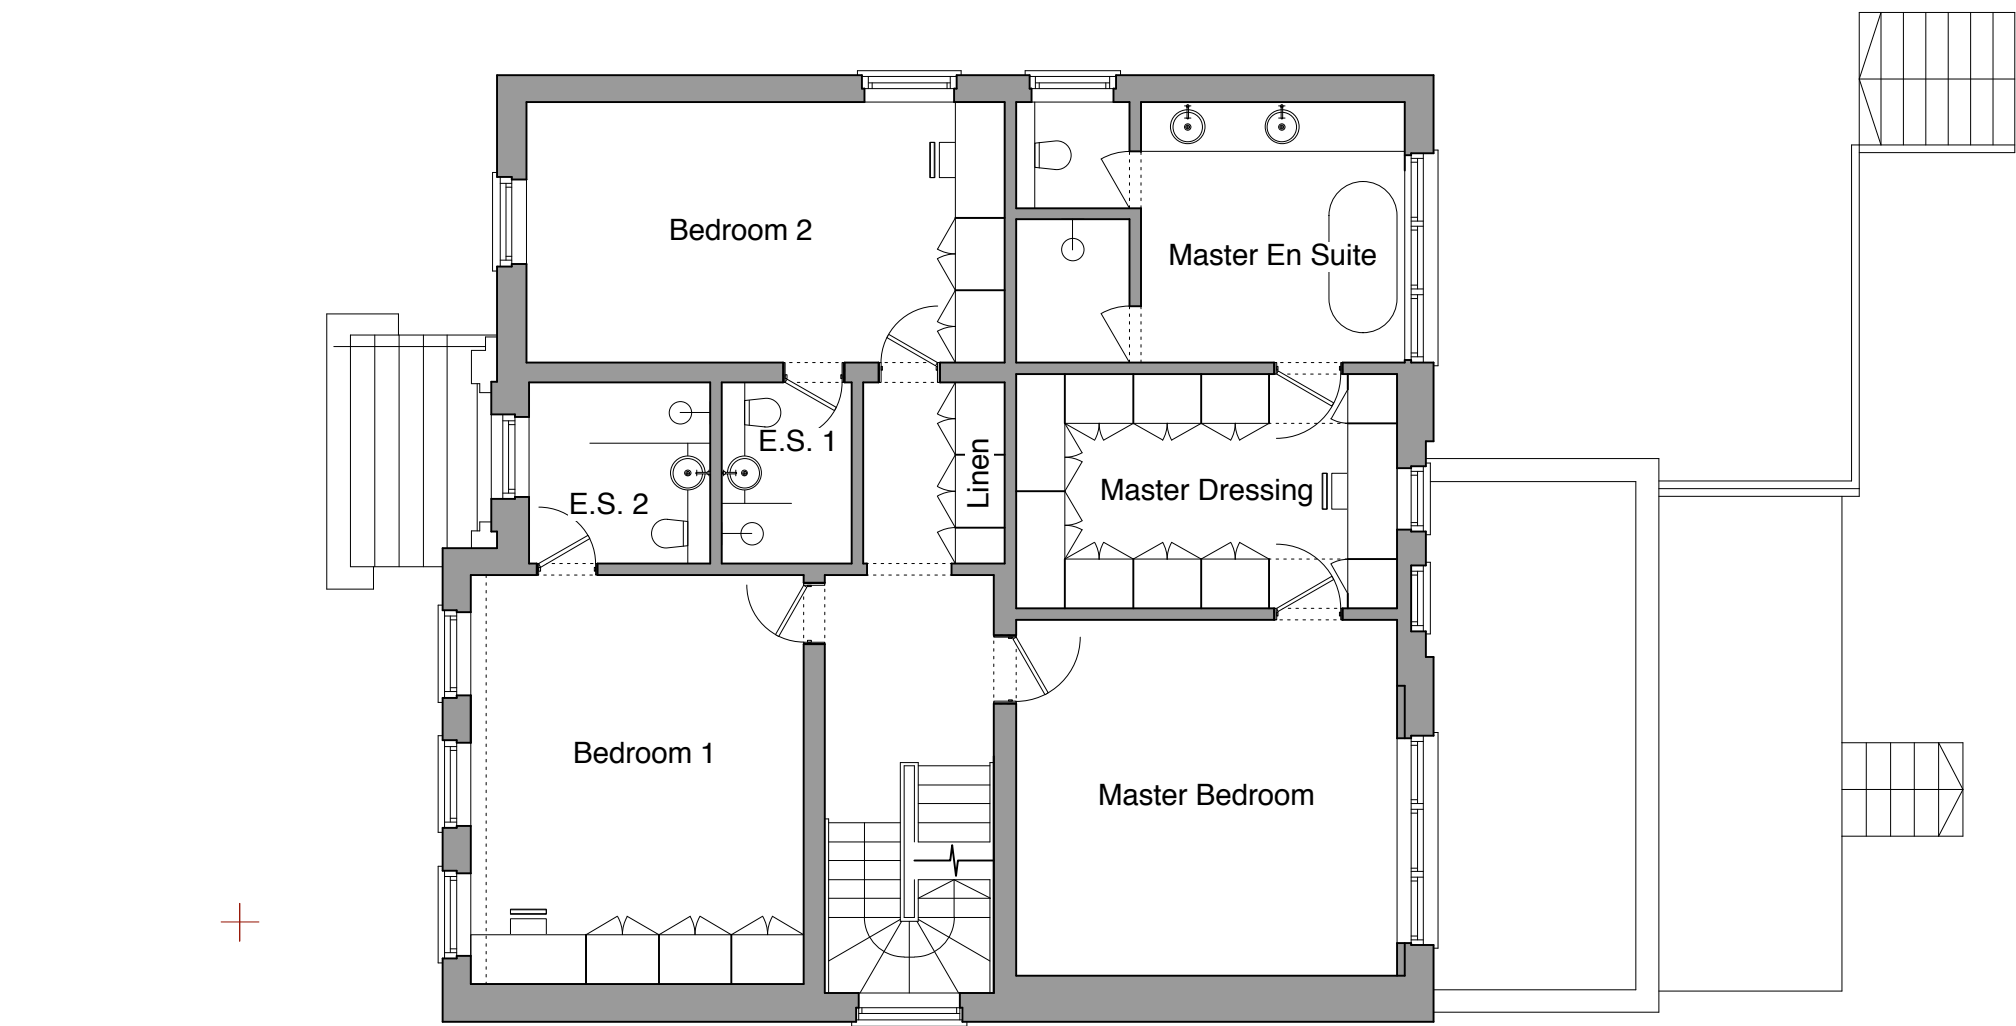

First Floor

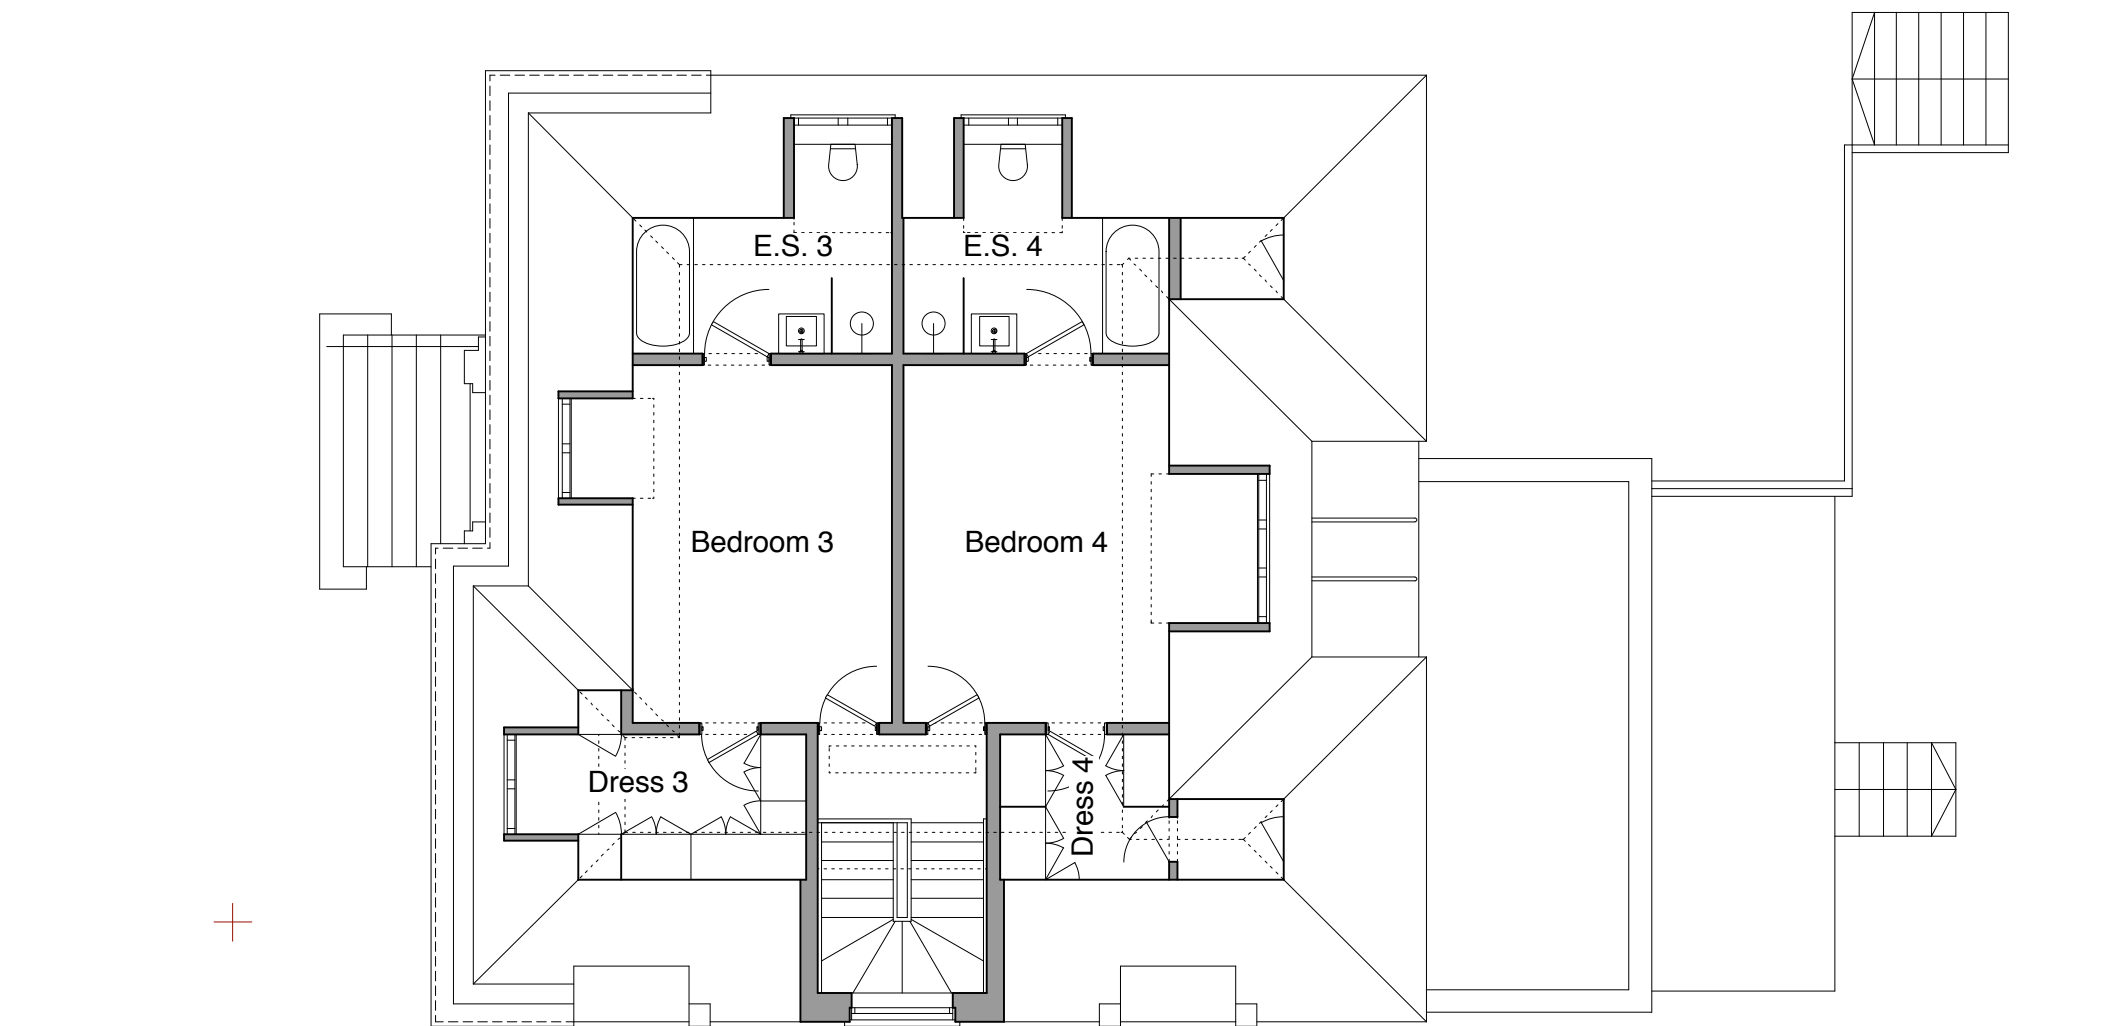

Second Floor

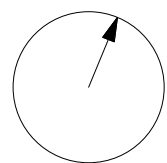

# Proposed Plans



Charlton  
Brown  
Architects

Drawings issued to MBA to accompany Planning Application. 17/01/13 CT /  
Drawings re-issued to accompany Planning Application. 08/03/13 CT /  
details date by rev

60 Frognal, London NW3 6XG.

Proposed Plans 1163 / AP02

The Belvedere, 2 Back Lane, Hampstead, London NW3 1HL. 1:100 @ 100% A2(L) or 1:200 @ 50% A4(L)  
T 020 7794 1234 E office@charltonbrown.com W www.charltonbrown.com This drawing is copyright  
Please follow the drawings exactly. If you find errors or omissions ask for clarification. Do not proceed without revised instructions.