



Front / West Elevation
No.58 Frognal



Rear / East Elevation

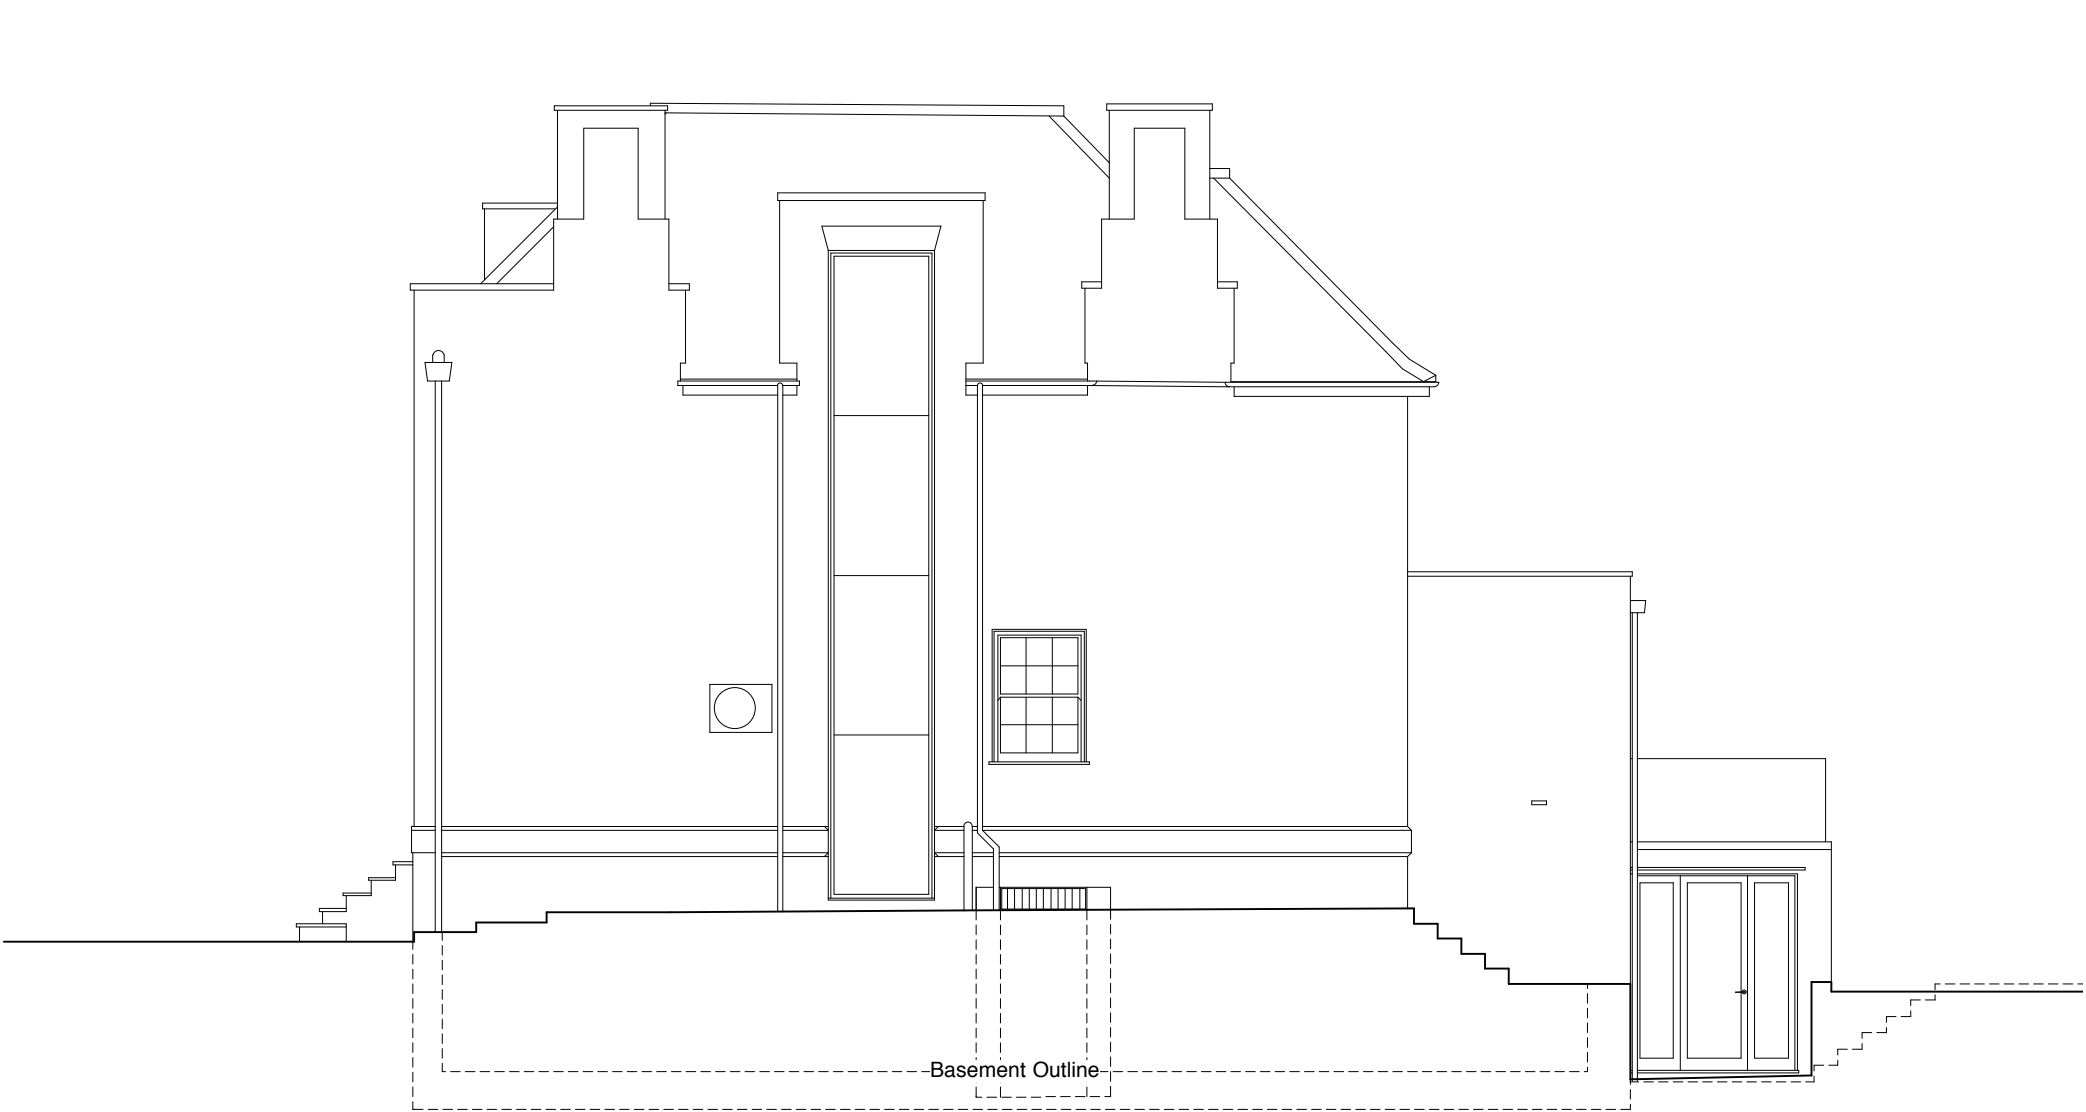


Side / South Elevation

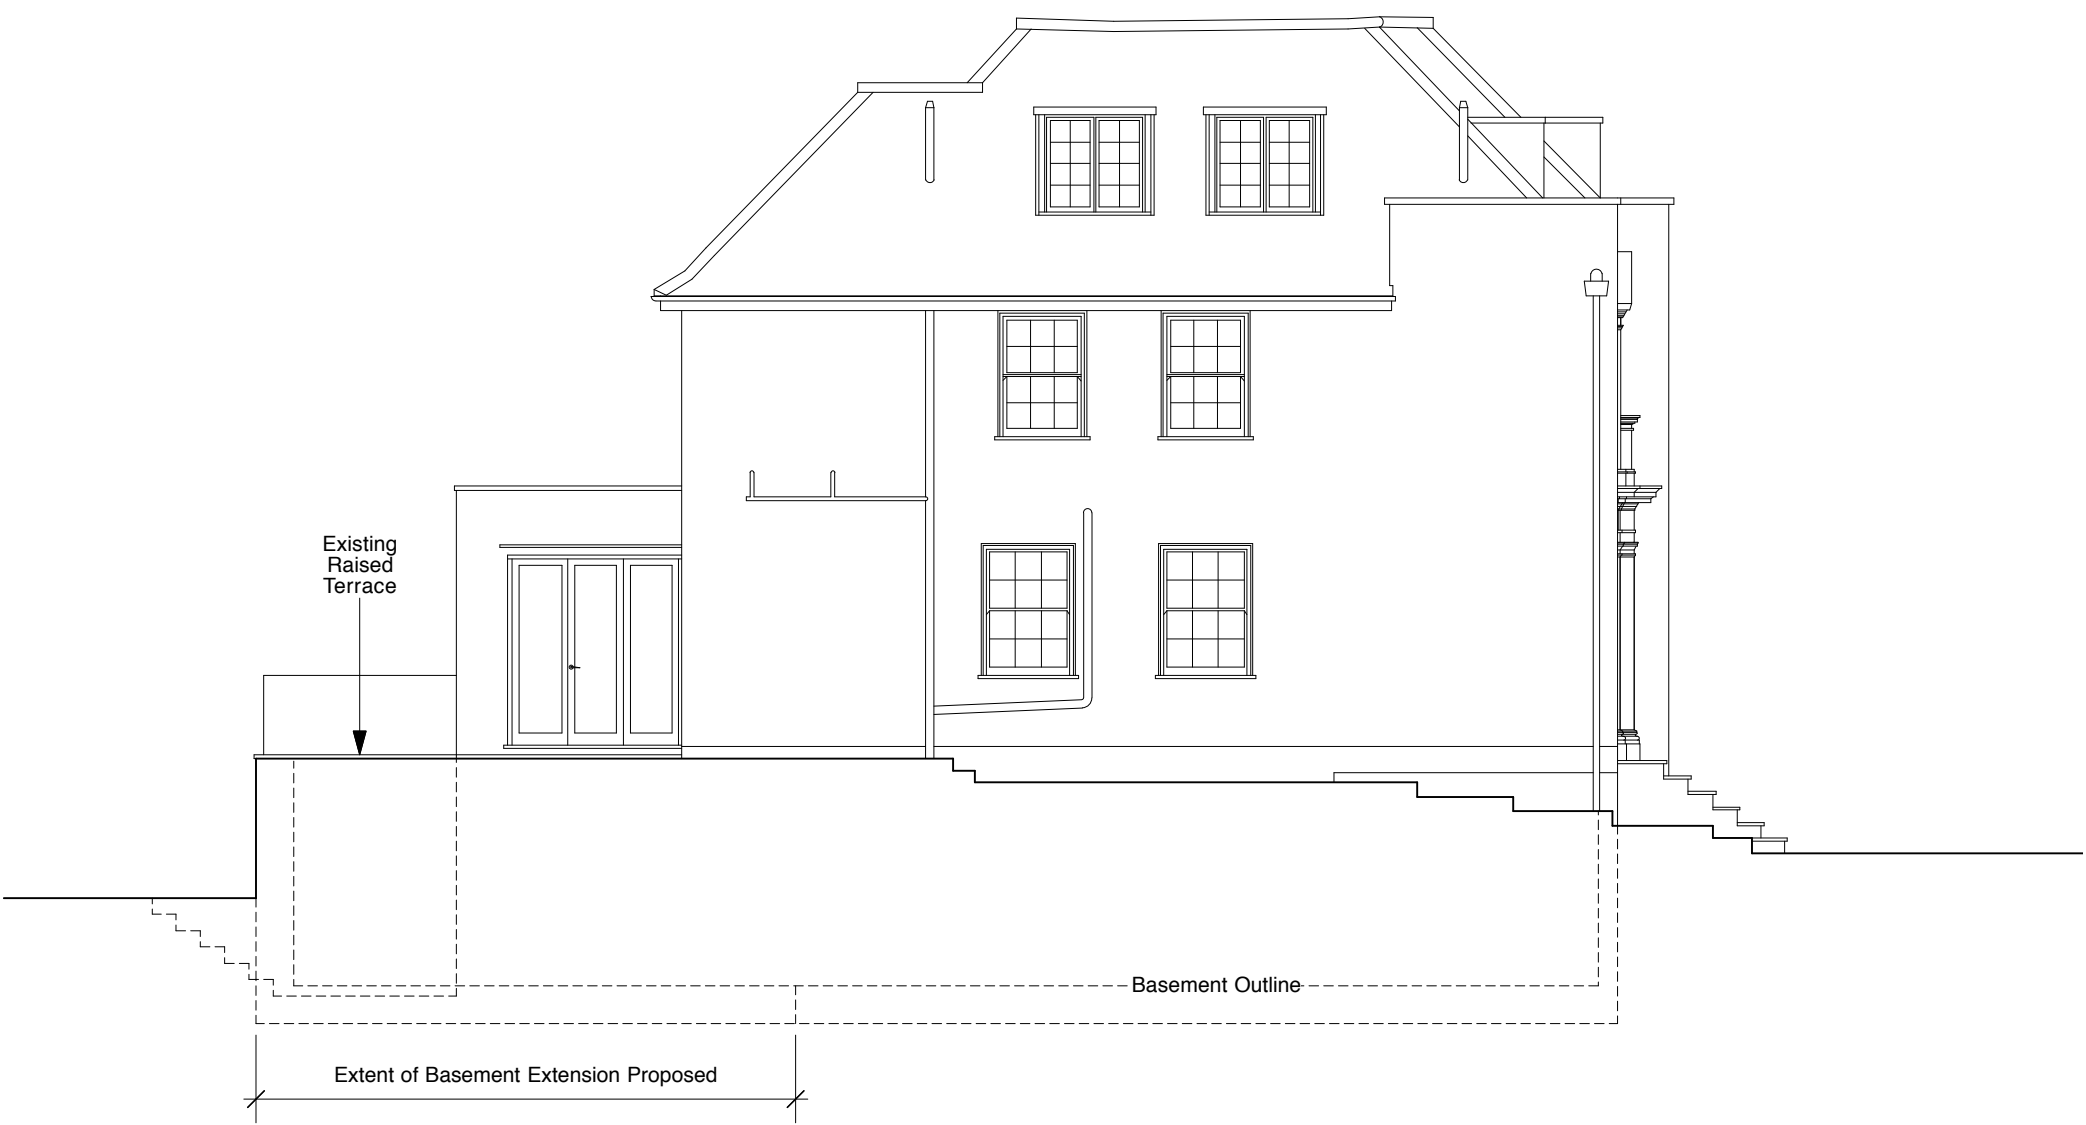

Side / North Elevation



Proposed Elevations



Charlton
Brown
Architects

Drawings issued to MBA to accompany Planning Application.17/01/13CT/

Drawings re-issued to accompany Planning Application.08/03/13CT/

detailsdatebyrev

60 Frognal, London NW3 6XG.

Proposed Elevations1163 / AP03

The Belvedere, 2 Back Lane, Hampstead, London NW3 1HL.1:100 @ 100% A2(L) or 1:200 @ 50% A4(L)

T 020 7794 1234E office@charltonbrown.comW www.charltonbrown.com

This drawing is copyright

Please follow the drawings exactly. If you find errors or omissions ask for clarification. Do not proceed without revised instructions.