




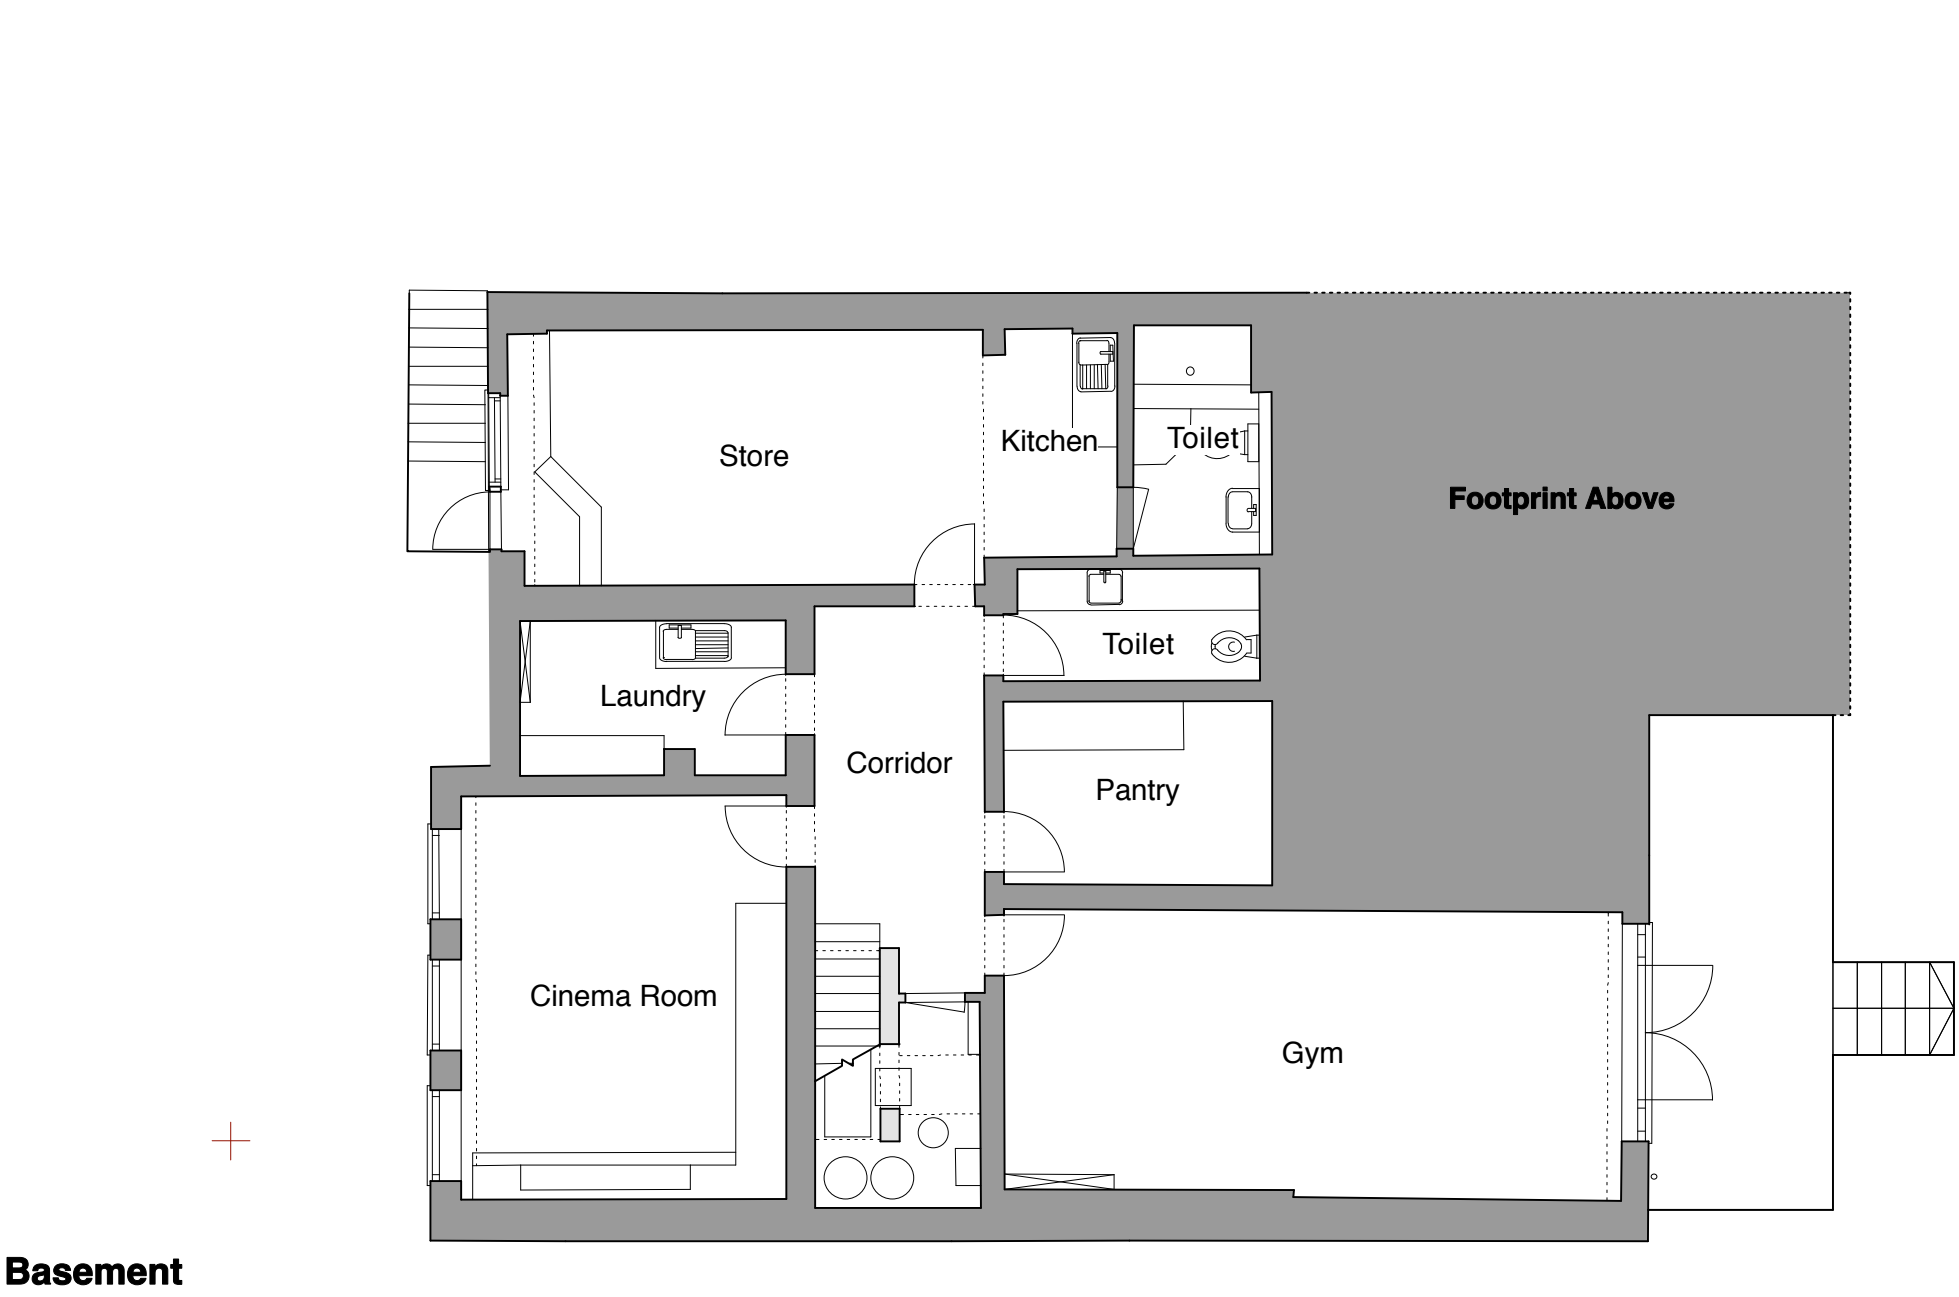


Basement

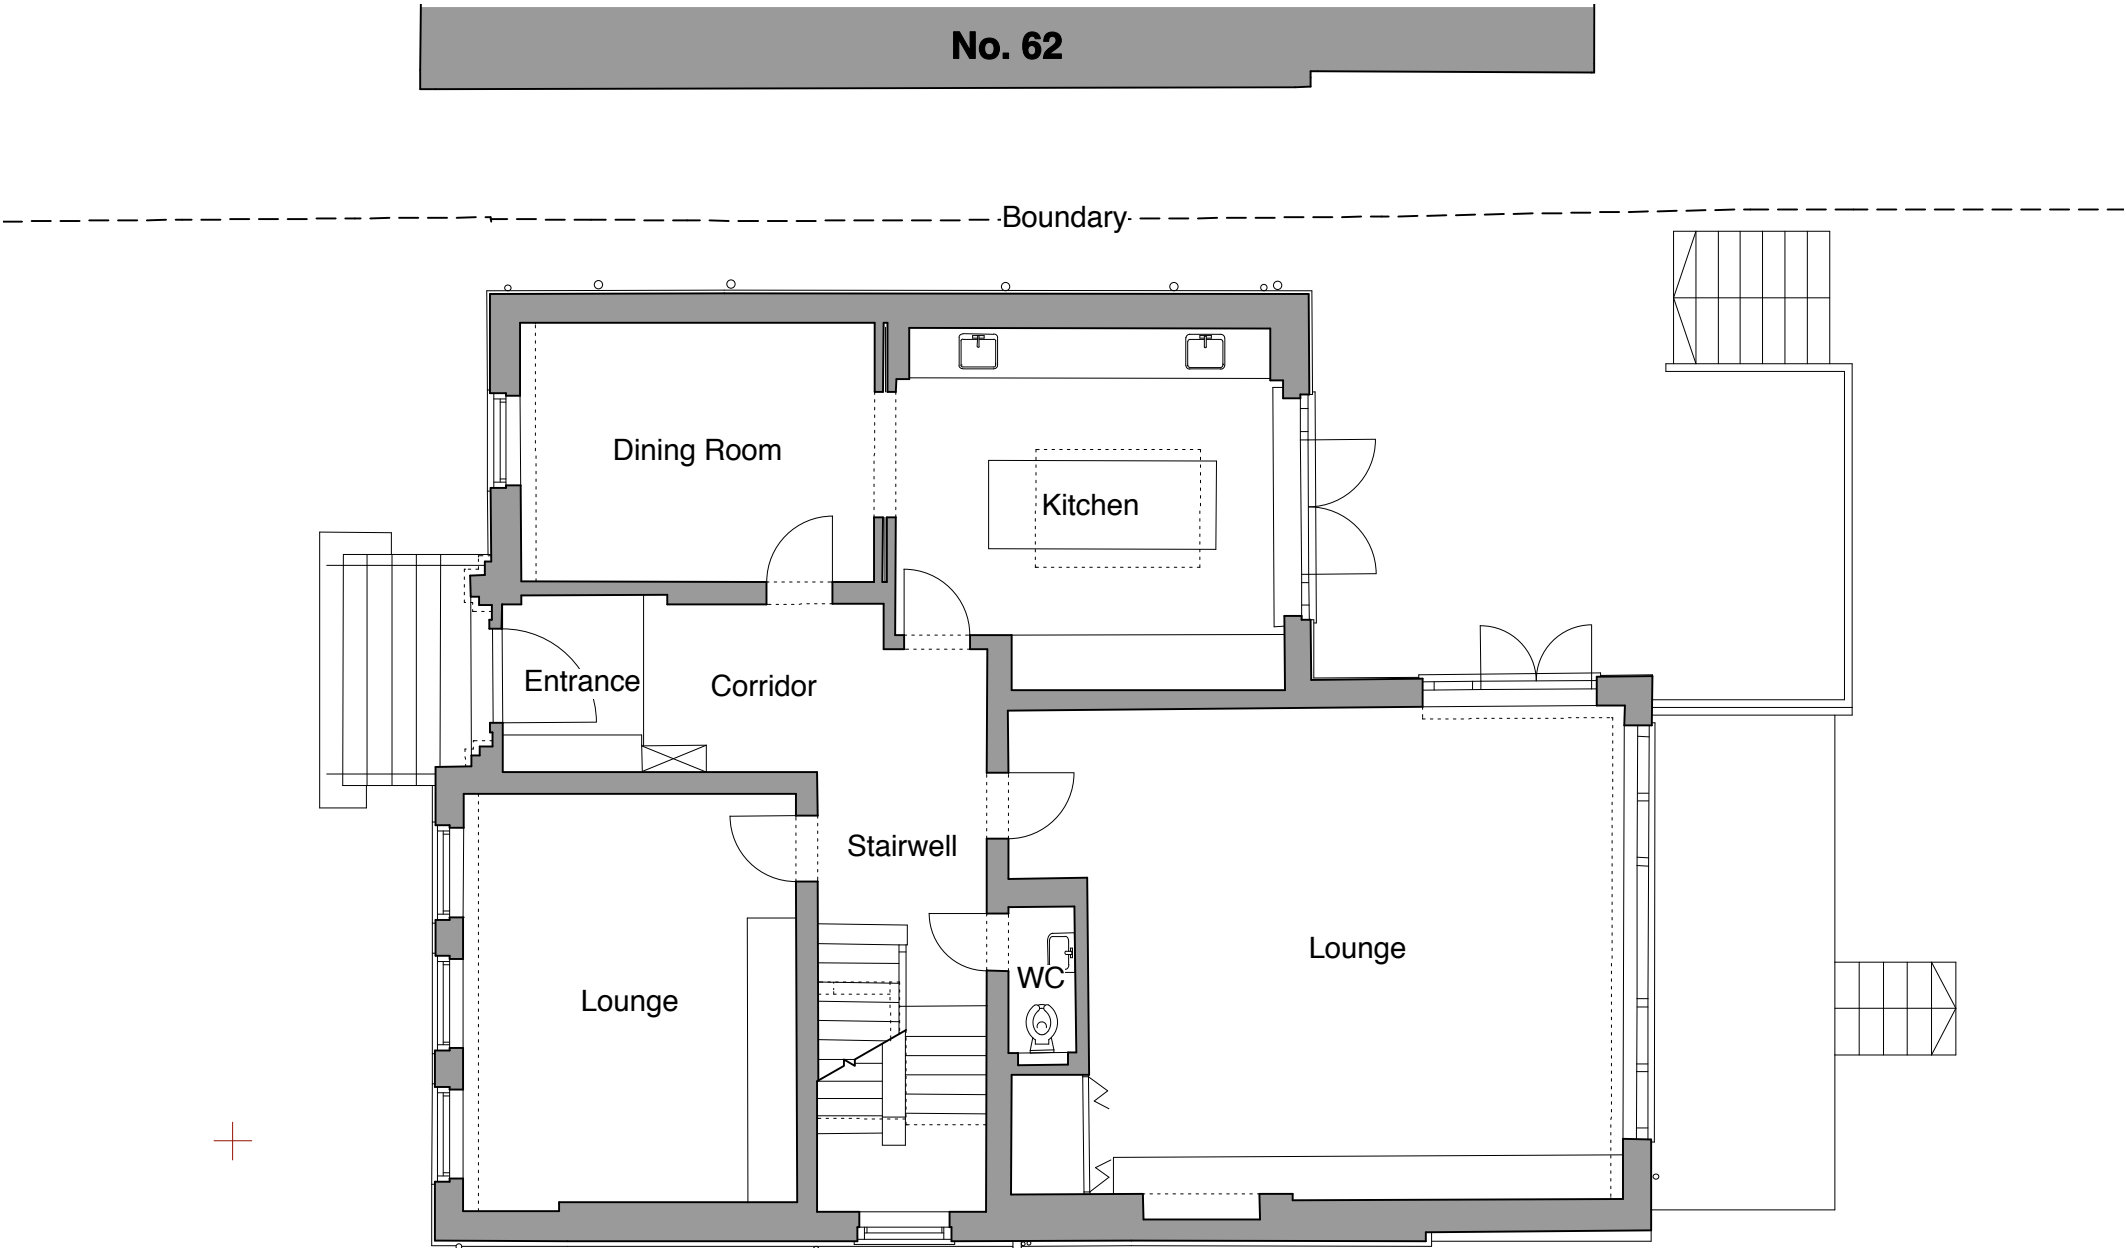

Ground Floor

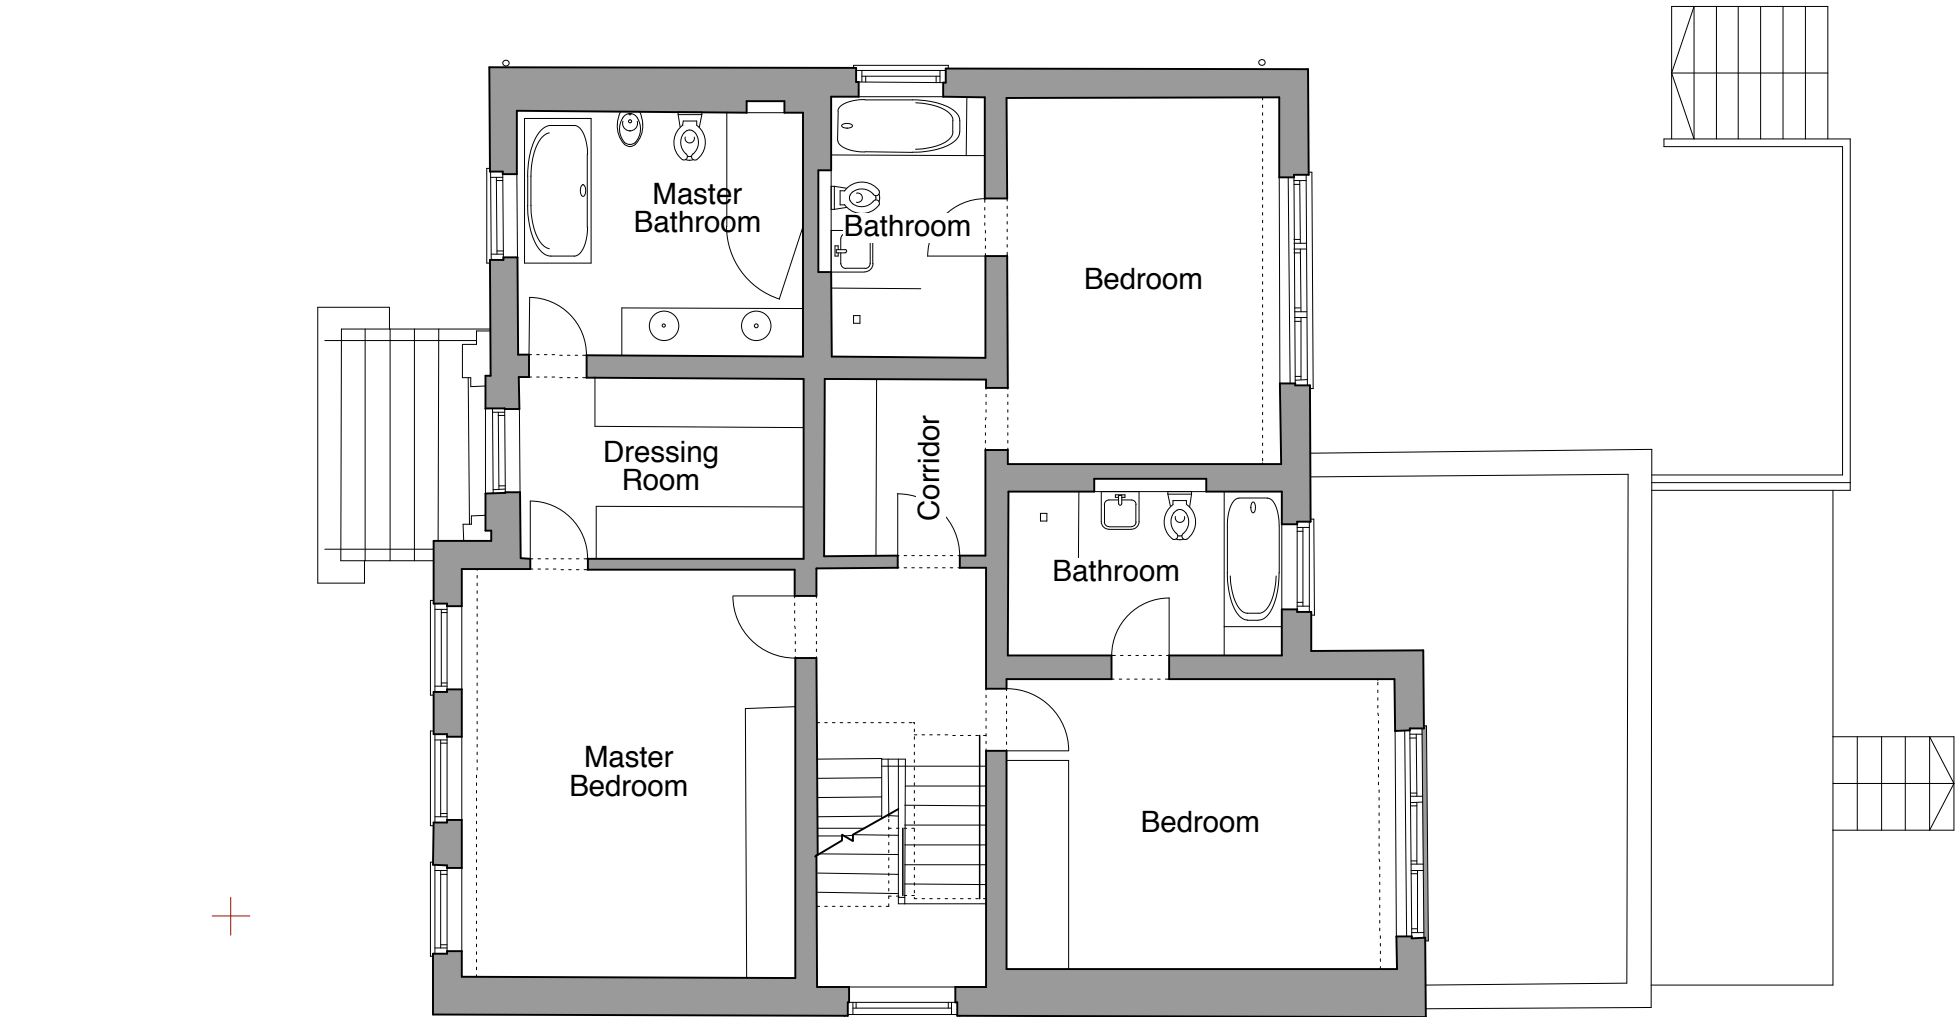

First Floor

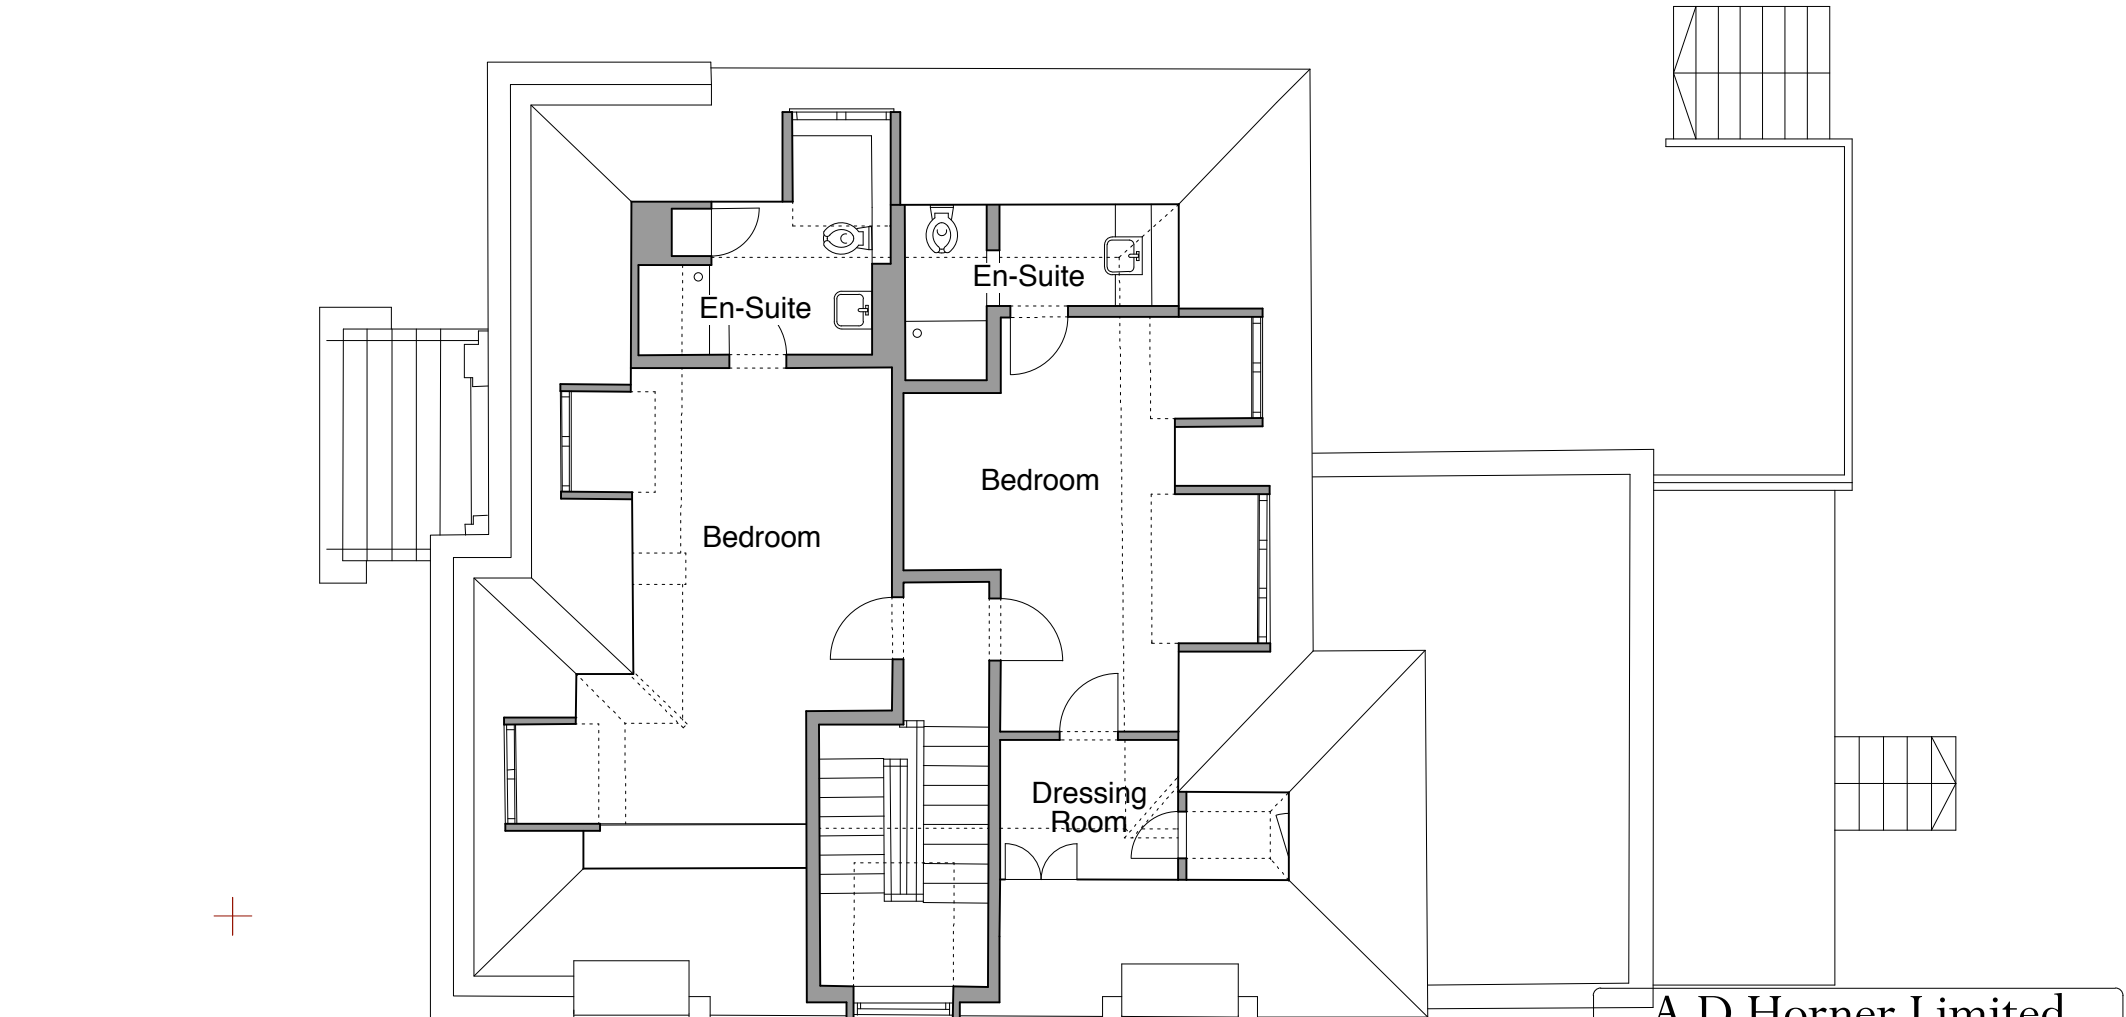

Second Floor



Existing Plans

A D Horner Limited					
Land and Measured Building Surveyors					
51 Bridge Street Pershore Worcestershire WR10 1AL ~~~~~		1 Folly House Venton Plymouth, Devon PL7 5DS ~~~~~			
Telephone: 01386-555486		Telephone: 01752-837382			
Fax: 01386-555247		E-mail: enquiries@adhorner.co.uk			
Title: No.60 Frogm, Hampstead, London, NW3 6XG - Existing Plans					
Client: Mrs Natalie Chester					
Date: October 2012				Revision:	
Plot scale: 1 : 50 on A2 Sheet				Drawing No. 1163 / S02	
Digital scale: 1 CAD unit : 1 metre					
Surveyed: BPF		Checked: RJJ			
© A.D.Horner Limited 2012					