


19-21 Tower Street (RJP/P3870/P01)

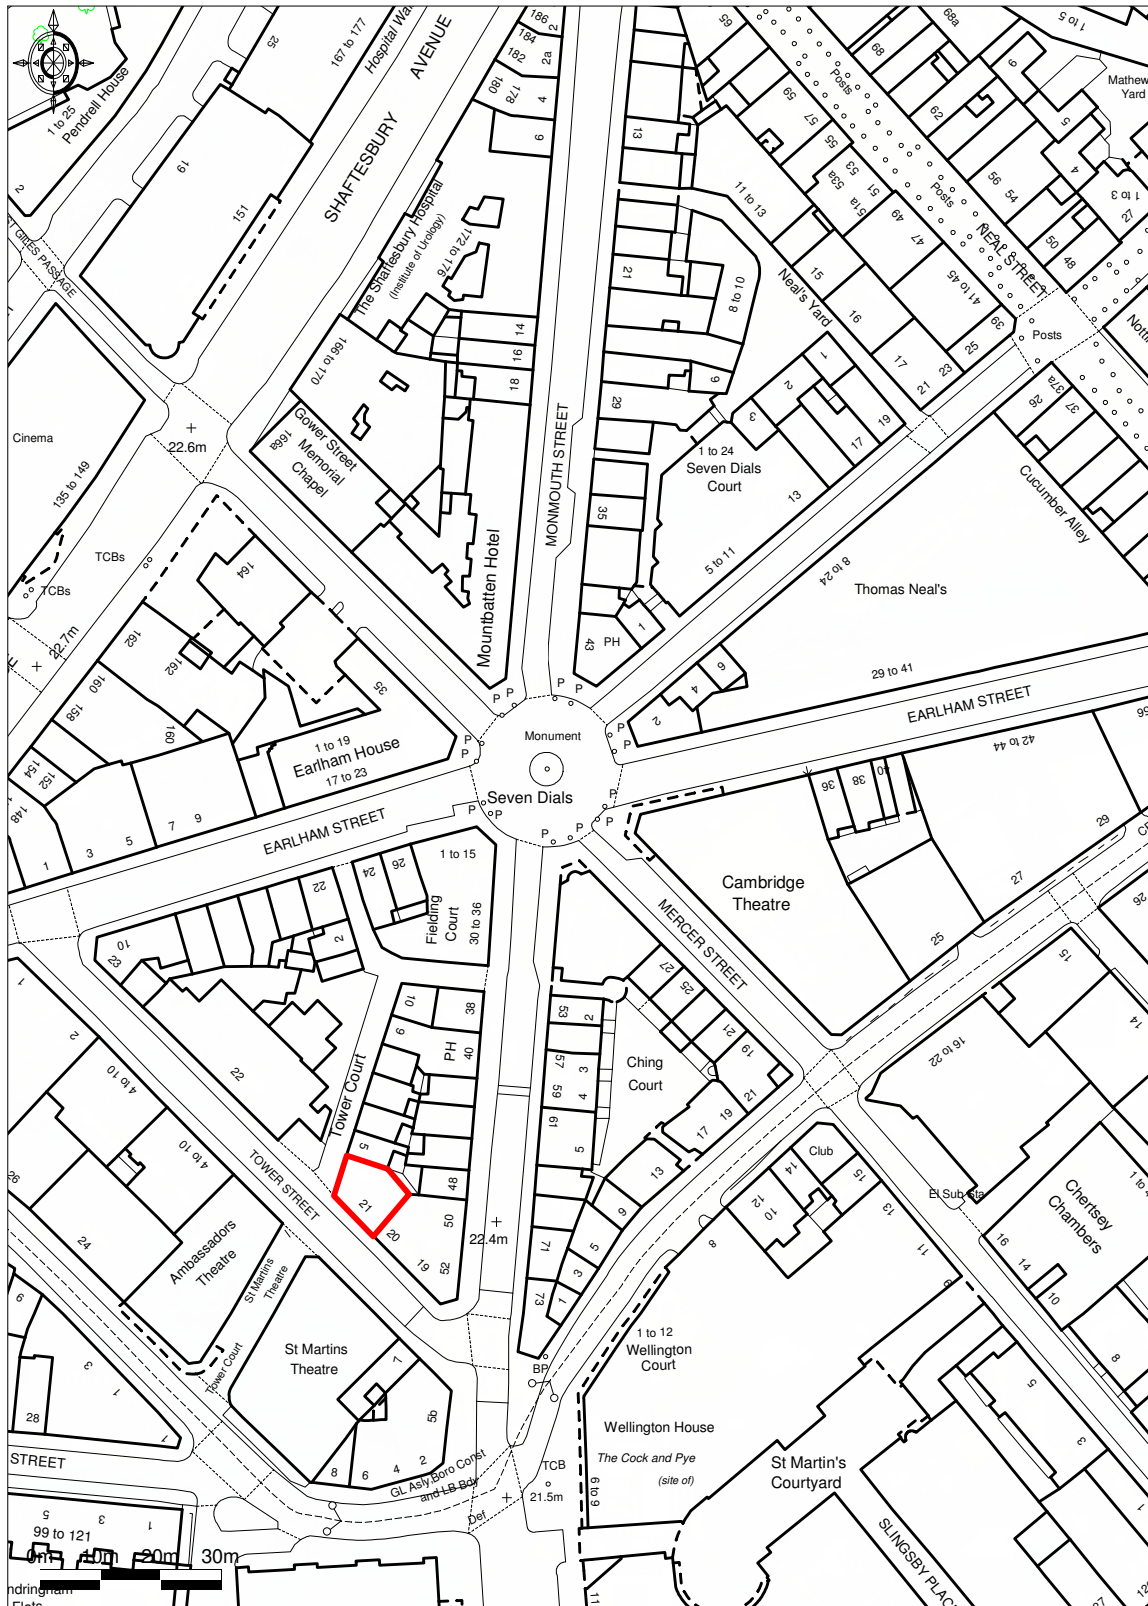

Ordnance Survey © Crown Copyright 2013. All rights reserved. Licence number 100020449.
Getmapping plc 2013. Plotted Scale - 1:1250

ROLFE JUDD LTD, OLD CHURCH COURT, CLAYLANDS ROAD, THE OVAL, LONDON SW8 1NZ