


NOTE: New secondary glazing formed within existing window reveals; single glazed timber framed units constructed to match in design and finish, existing secondary glazing as instaled within 1st floor listed meeting room.

Window winding gear to be removed from existing location and refitted to new secondary glazing to maintain look and feel of existing windows.

Hinged bar fixed between secondary & primary glazing fan lights to allow both to open together (as per existing design)

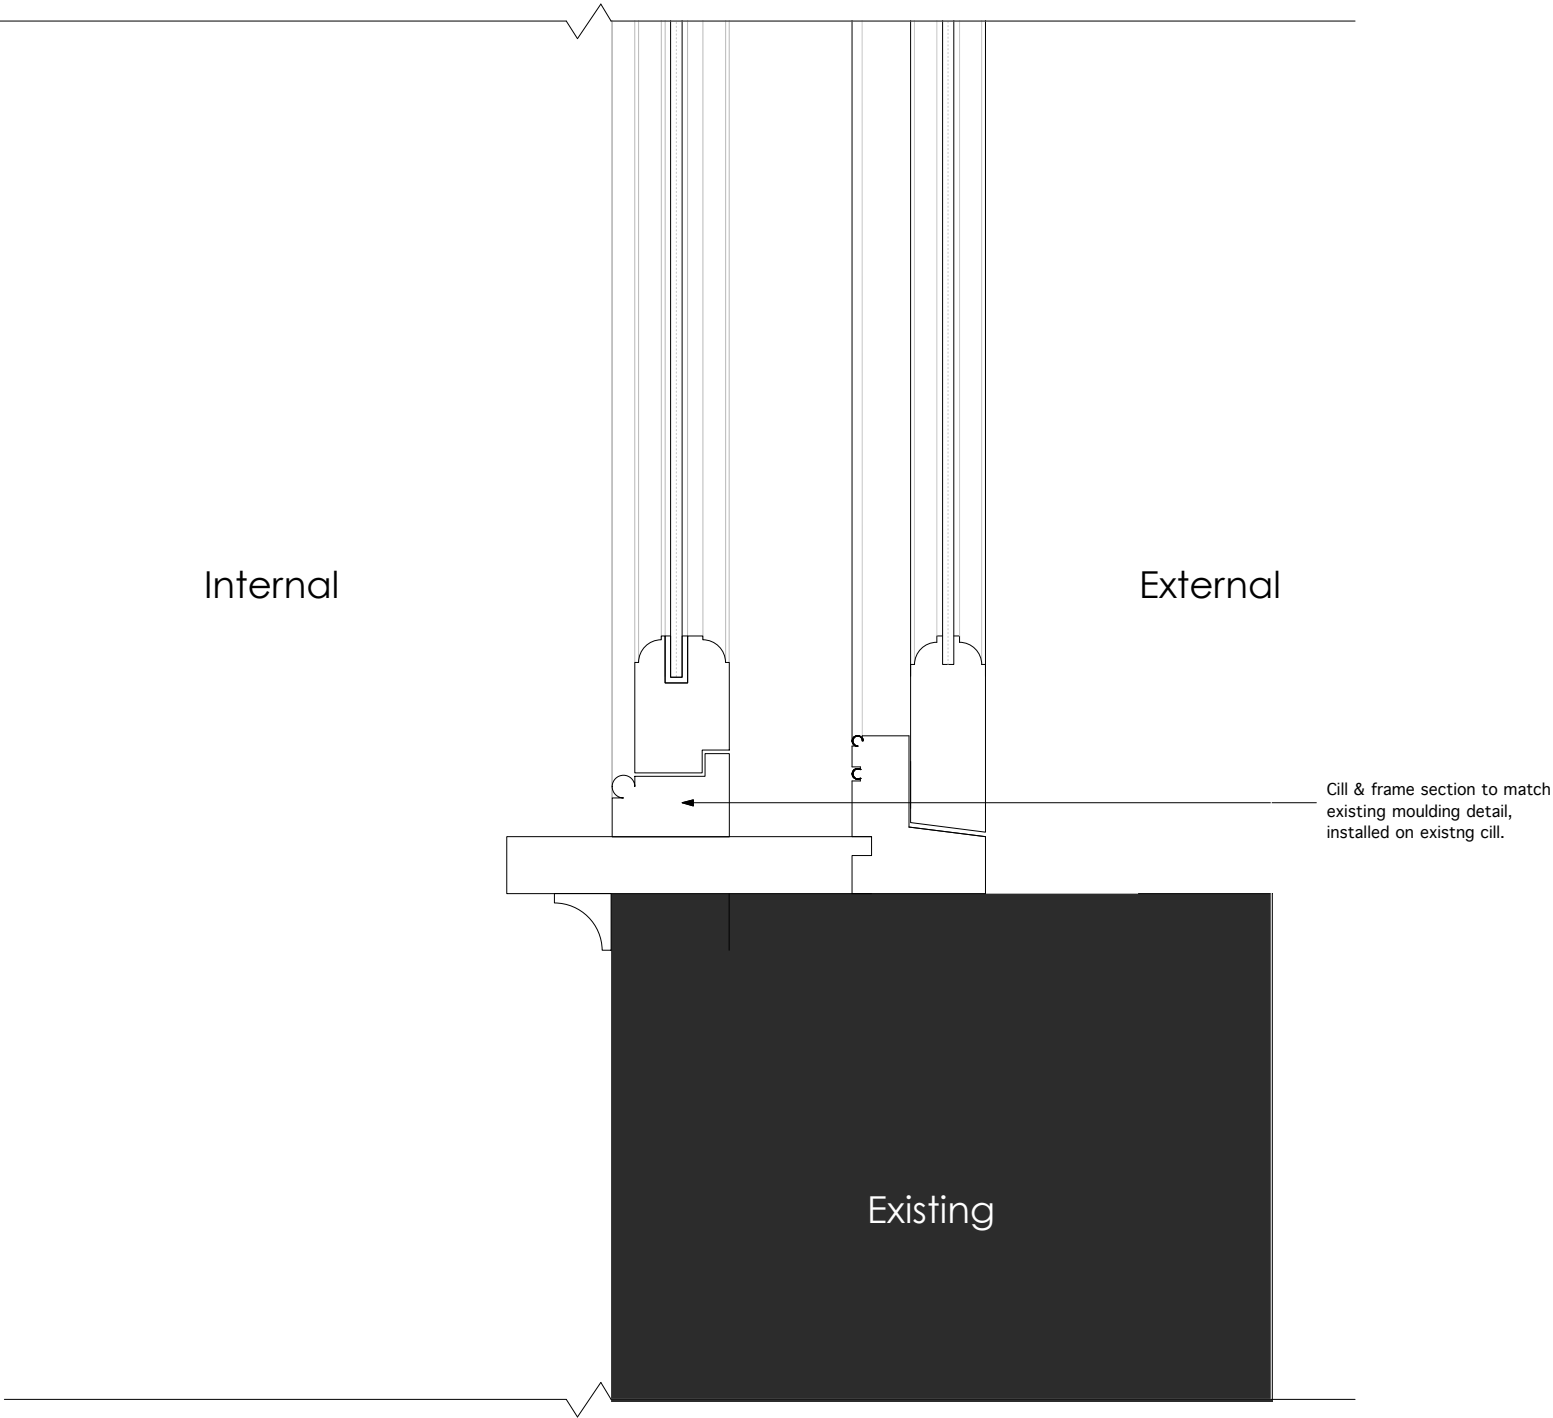

1 Typical secondary glazing cill detail
1:2 @ A1

AS PROPOSED

Notes
DO NOT SCALE (Use figured dimensions only).
Critical dimensions are identified thus: *
Contractor to verify ALL dimensions prior to commencing work.
Any discrepancies are to be reported to Tilney Shane Ltd.
All setting out is to be approved PRIOR to fabrication.

This drawing is to be read in conjunction with all other relevant design and contract information.

Use of this drawing by third parties in the preparation of their own design information is unwarranted by Tilney Shane Ltd. and is the users sole risk.

The accuracy of electronic copies (or hardcopies thereof) is unwarranted by Tilney Shane Ltd.

Copyright of design and drawings reserved by Tilney Shane Ltd.

Deleterious Materials
The contractor shall not specify or permit to be used in the Works any substances generally known to be deleterious, including but not limited to substances not in accordance with statutory requirements, British Standards and Codes of Practice, good building practice or which are published in the Building Research Establishment Digests as being deleterious at the time of incorporation within the Works.

A	27.02.13	FOR PLANNING APPROVAL	AB
Rev	Date	Notes	Checked