

AS EXISTING

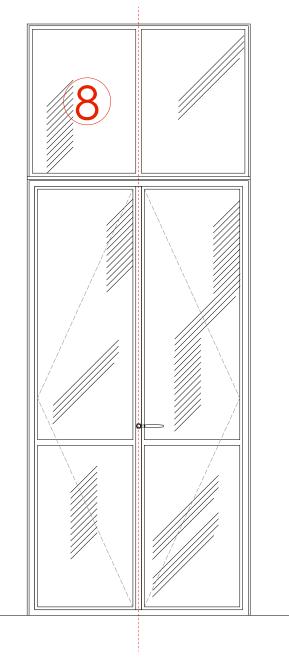

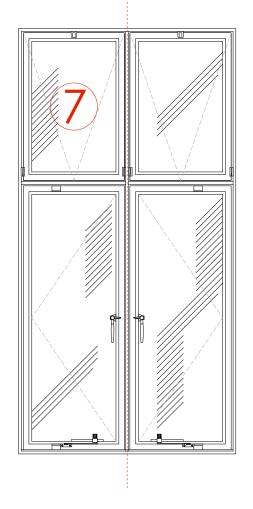

1 Type 7 window elevation (Lightwell 3) 1:10 @ A1



Notes DO NOT SCALE (Use figured dimensions only). Critical dimensions are identified thus: * Contractor to verify ALL dimensions prior to commencing work. Any discrepencies are to be reported to Tilney Shane Ltd. All setting out is to be approved PRIOR to fabrication.

This drawing is to be read in conjunction with all other relevant design and contract information.

Use of this drawing by third parties in the preperation of their own design information is unwarranted by Tilney Shane Ltd. and is the users sole risk.

The accuracy of electronic copies (or hardcopies thereof) is unwarranted by Tilney Shane Ltd.

Copyright of design and drawings reserved by Tilney Shane Ltd.

Deleterous Machenals The contractor shall not specify or permit to be used in the Works any substances generally known to be deleterious, including but not limited to substances not in accordance with statutory requirements, British Standards and Codes of Practice, good building practice or which are published in the Building Research Establishment Digest as being deleterious at the time of incorporation within the Works.

A 27.02.13 FOR PLANNING APPROVAL AB Rev Date Notes Checked This drawing is to be read inconjunction with tilney shane Itd construction drawings, NBS specification and ts schedules. NBS specification and ts schedules.						
Client The Royal College of General Practicioners						
Scale 1:10 @ A1						
-		5.01.12				
	Project 3		Ckd. by HM	App. by	/ AB	
Project 30 Euston Square Title Existing window type 7 & 8 Internal Elevation						
Lightwell 3						
Dwg no. RG11.2481						
Drawing Status For planning approval						
tilney shane Royal College of General Practitioners						
 tilney shane limited 5 heathmans road london SW6 4TJ 						
	t 020 7731 6946 f 020 7736 3356					
	www.tilneyshane.co.uk					